

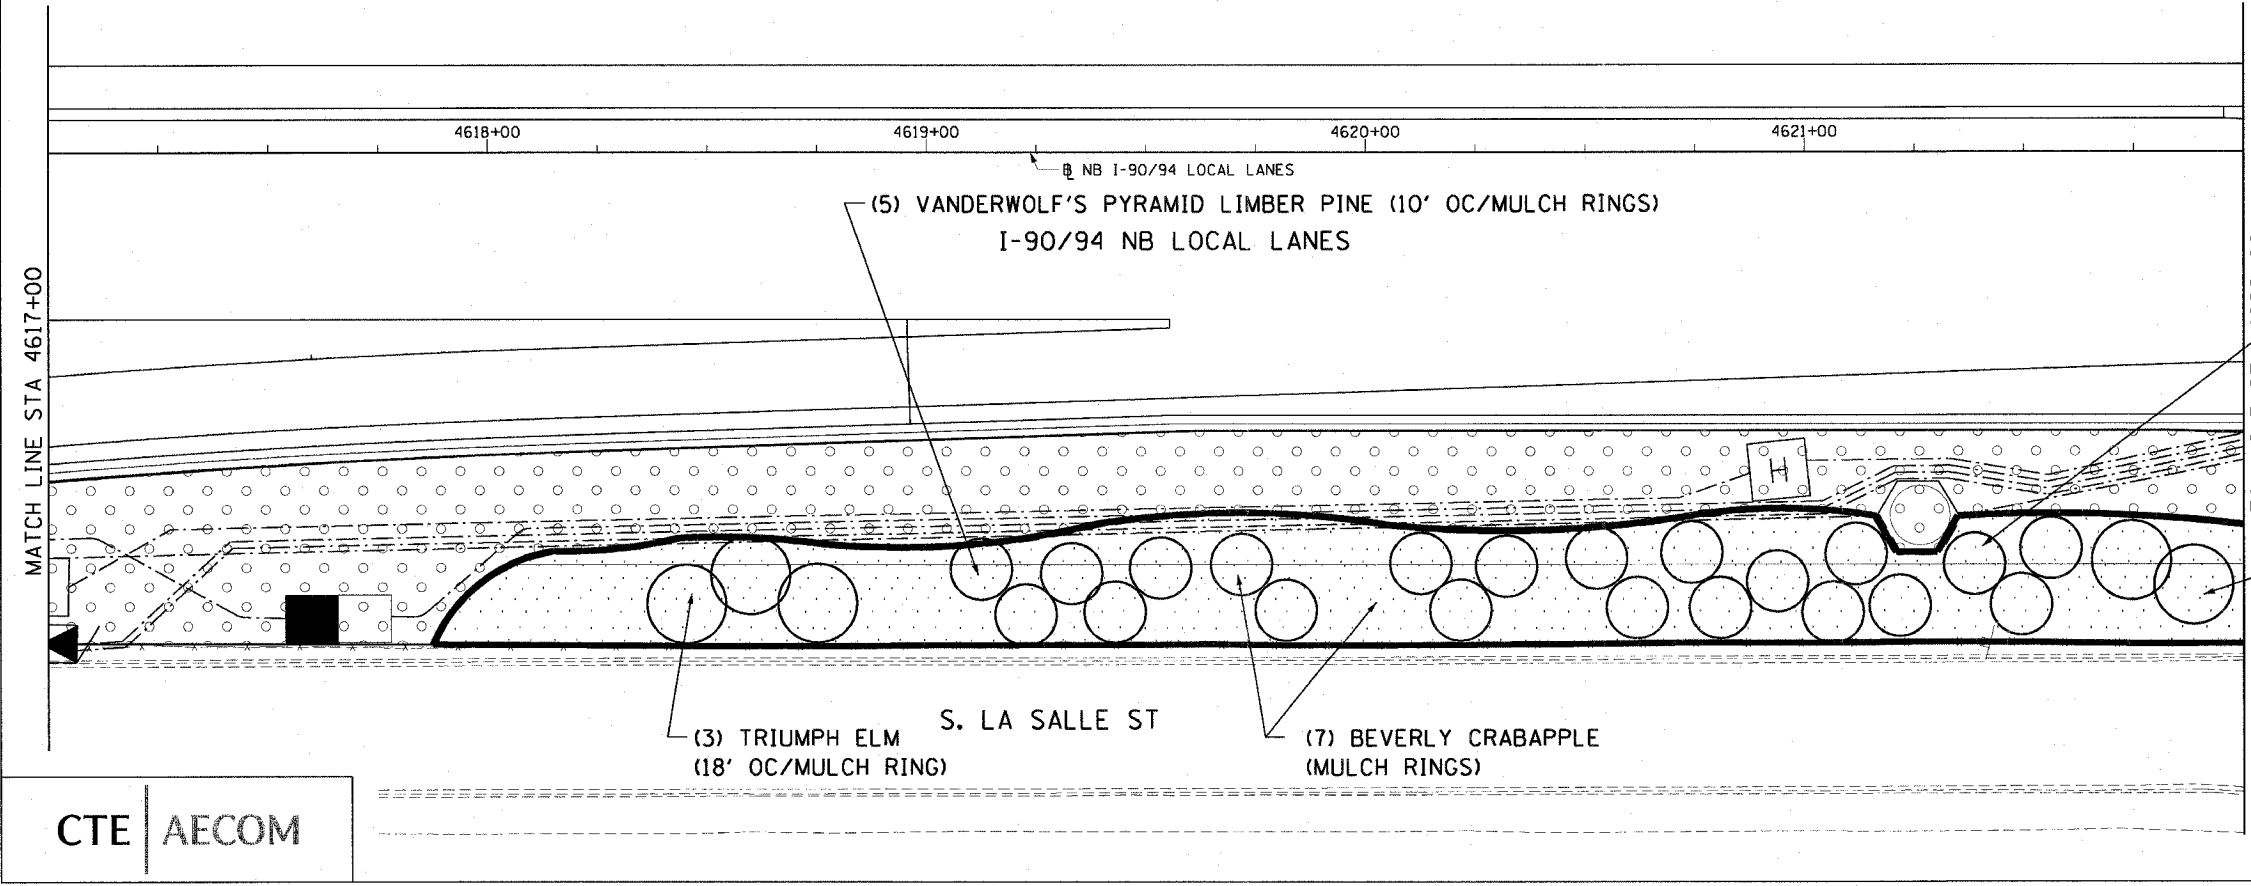


F.A.I. RTE.	SECTION	COUNTY	TOTAL SHEETS	SHEET NO.
90/94	2005-066 LS	COOK	77	74
STA. 4612+00		TO STA. 4622+00		
FED. ROAD DIST. NO. 1		ILLINOIS FED. AID PROJECT		
60A72				

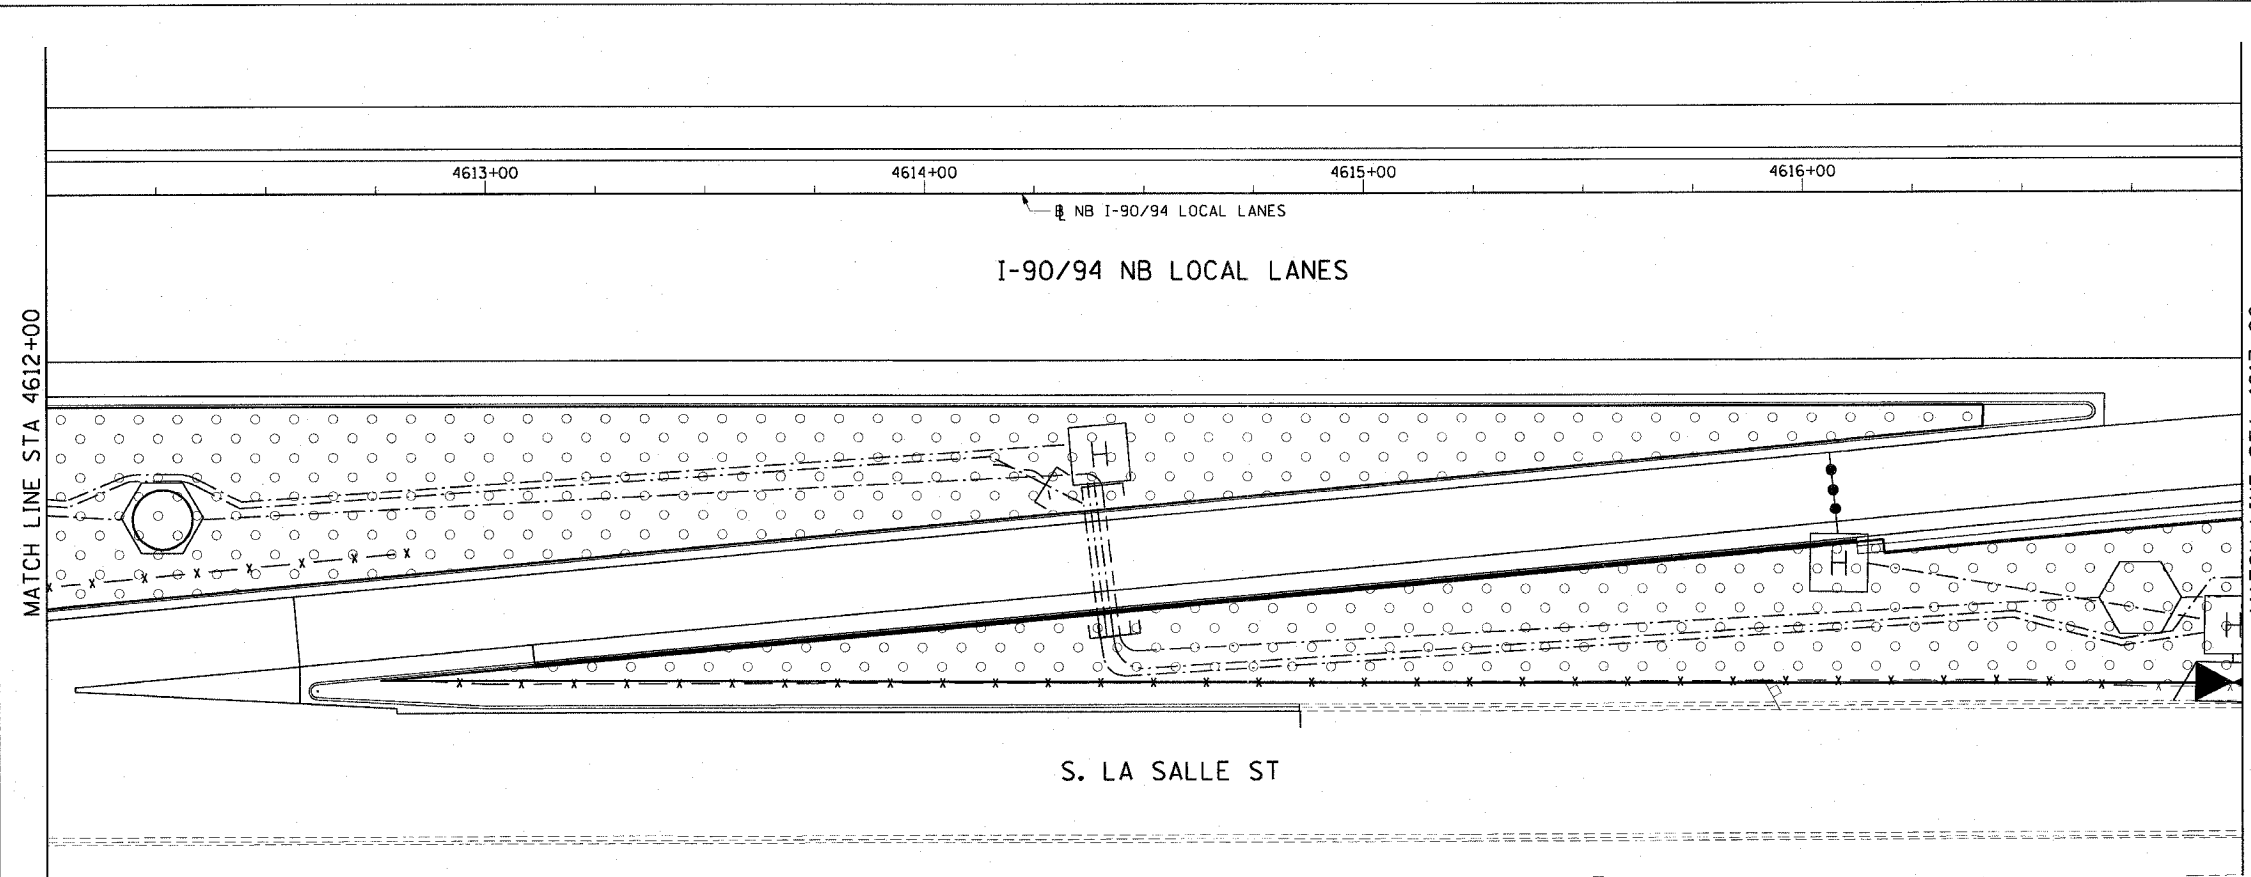

- (8) VANDERWOLF'S PYRAMID LIMBER PINE (10' OC/MULCHRINGS)
- (2) TRIUMPH ELM (MULCH RING)

- (5) VANDERWOLF'S PYRAMID LIMBER PINE (10' OC/MULCH RINGS)
- (3) TRIUMPH ELM (18' OC/MULCH RING)
- (7) BEVERLY CRABAPPLE (MULCH RINGS)

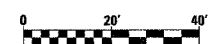

SHT-65 of 67

REVISIONS	NAME	DATE

ILLINOIS DEPARTMENT OF TRANSPORTATION
 F.A.I. 90/94 (DAN RYAN EXPRESSWAY)
 NB ROADSIDE EMBANKMENT LANDSCAPE

PROPOSED IMPROVEMENT
 I-57 INTERCHANGE TO 31ST STREET

SCALE: 1"=20'
 DATE: JUNE 2008

DRAWN BY: LAM
 CHECKED BY: RMG



P:\40468\civil\30\roads\66_embankment\5122a_nby\622065_2.dwg 6/26/08 6:56:08 PM