

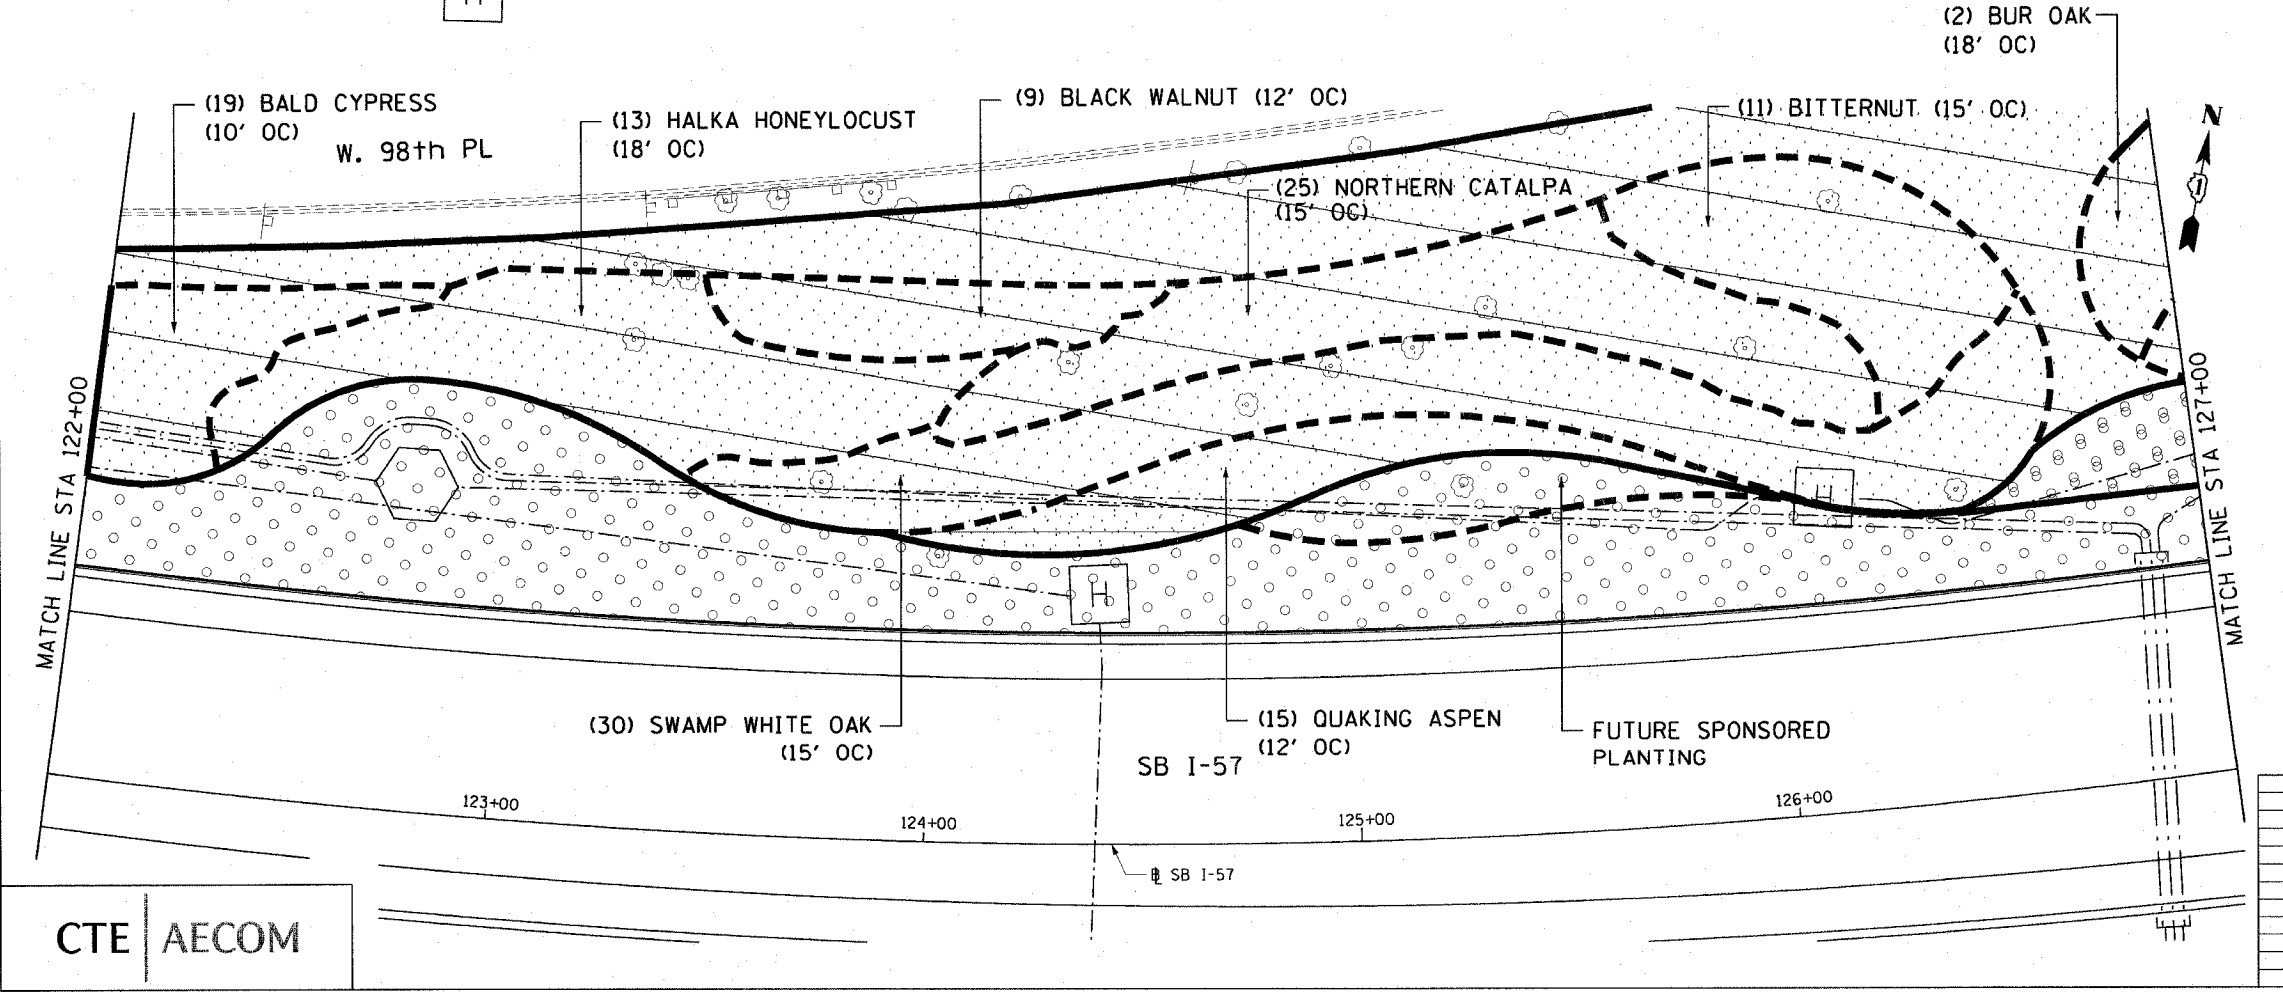


F.A.I. RTE.	SECTION	COUNTY	TOTAL SHEETS	SHEET NO.
90/94	2005-067 LS	COOK	61	13
STA. 117+00		TO STA. 127+00		
FED. ROAD DIST. NO. 1	ILLINOIS	FED. AID PROJECT	60A73	

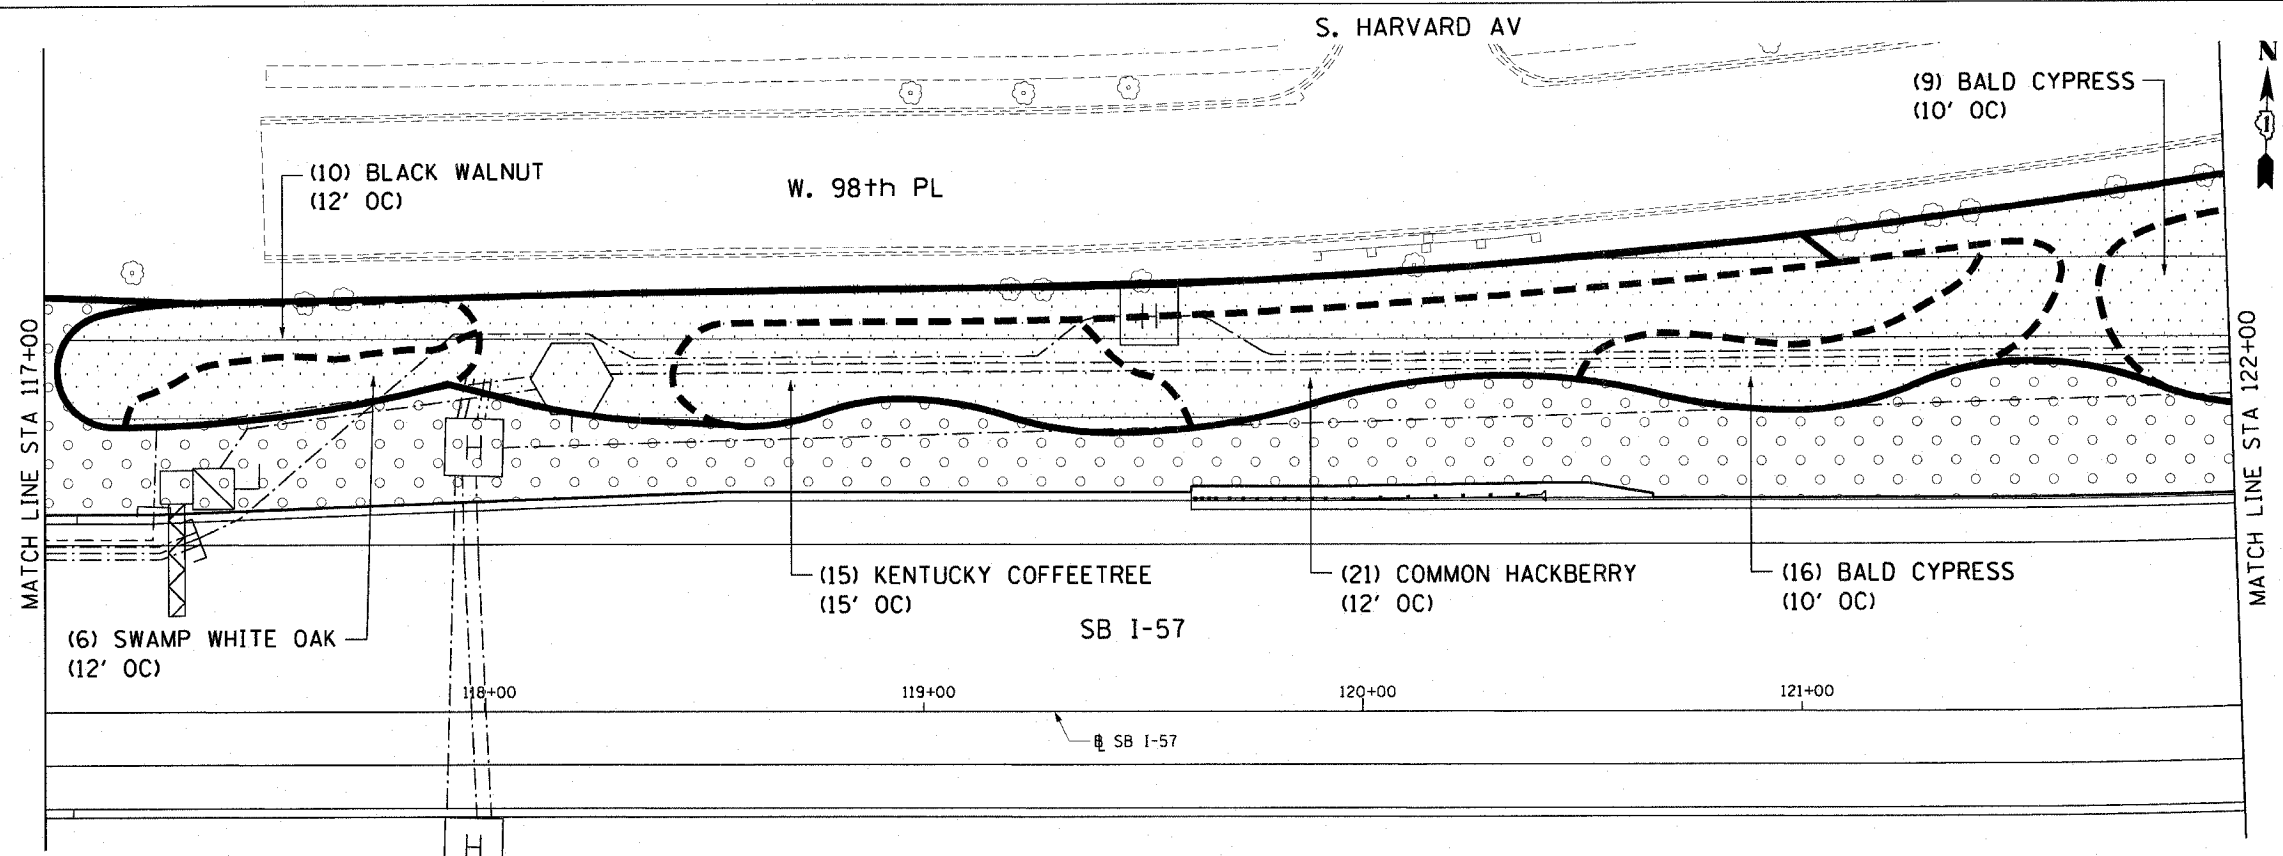

CTE | AECOM

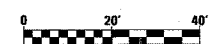

SHT-4 of 51

REVISIONS	NAME	DATE

ILLINOIS DEPARTMENT OF TRANSPORTATION  
 F.A.I. 90/94 (DAN RYAN EXPRESSWAY)  
 SB ROADSIDE EMBANKMENT LANDSCAPE  
 PROPOSED IMPROVEMENT  
 I-57 INTERCHANGE TO 31ST STREET  
 SCALE: 1"=20'  
 DATE: JUNE 2008  
 DRAWN BY: LAM  
 CHECKED BY: JWM

P:\40468\ch\1\307-roadside embankment\STA 22B SBV\se22004\_2.dwg 3/20/2008 9:06:17 AM