

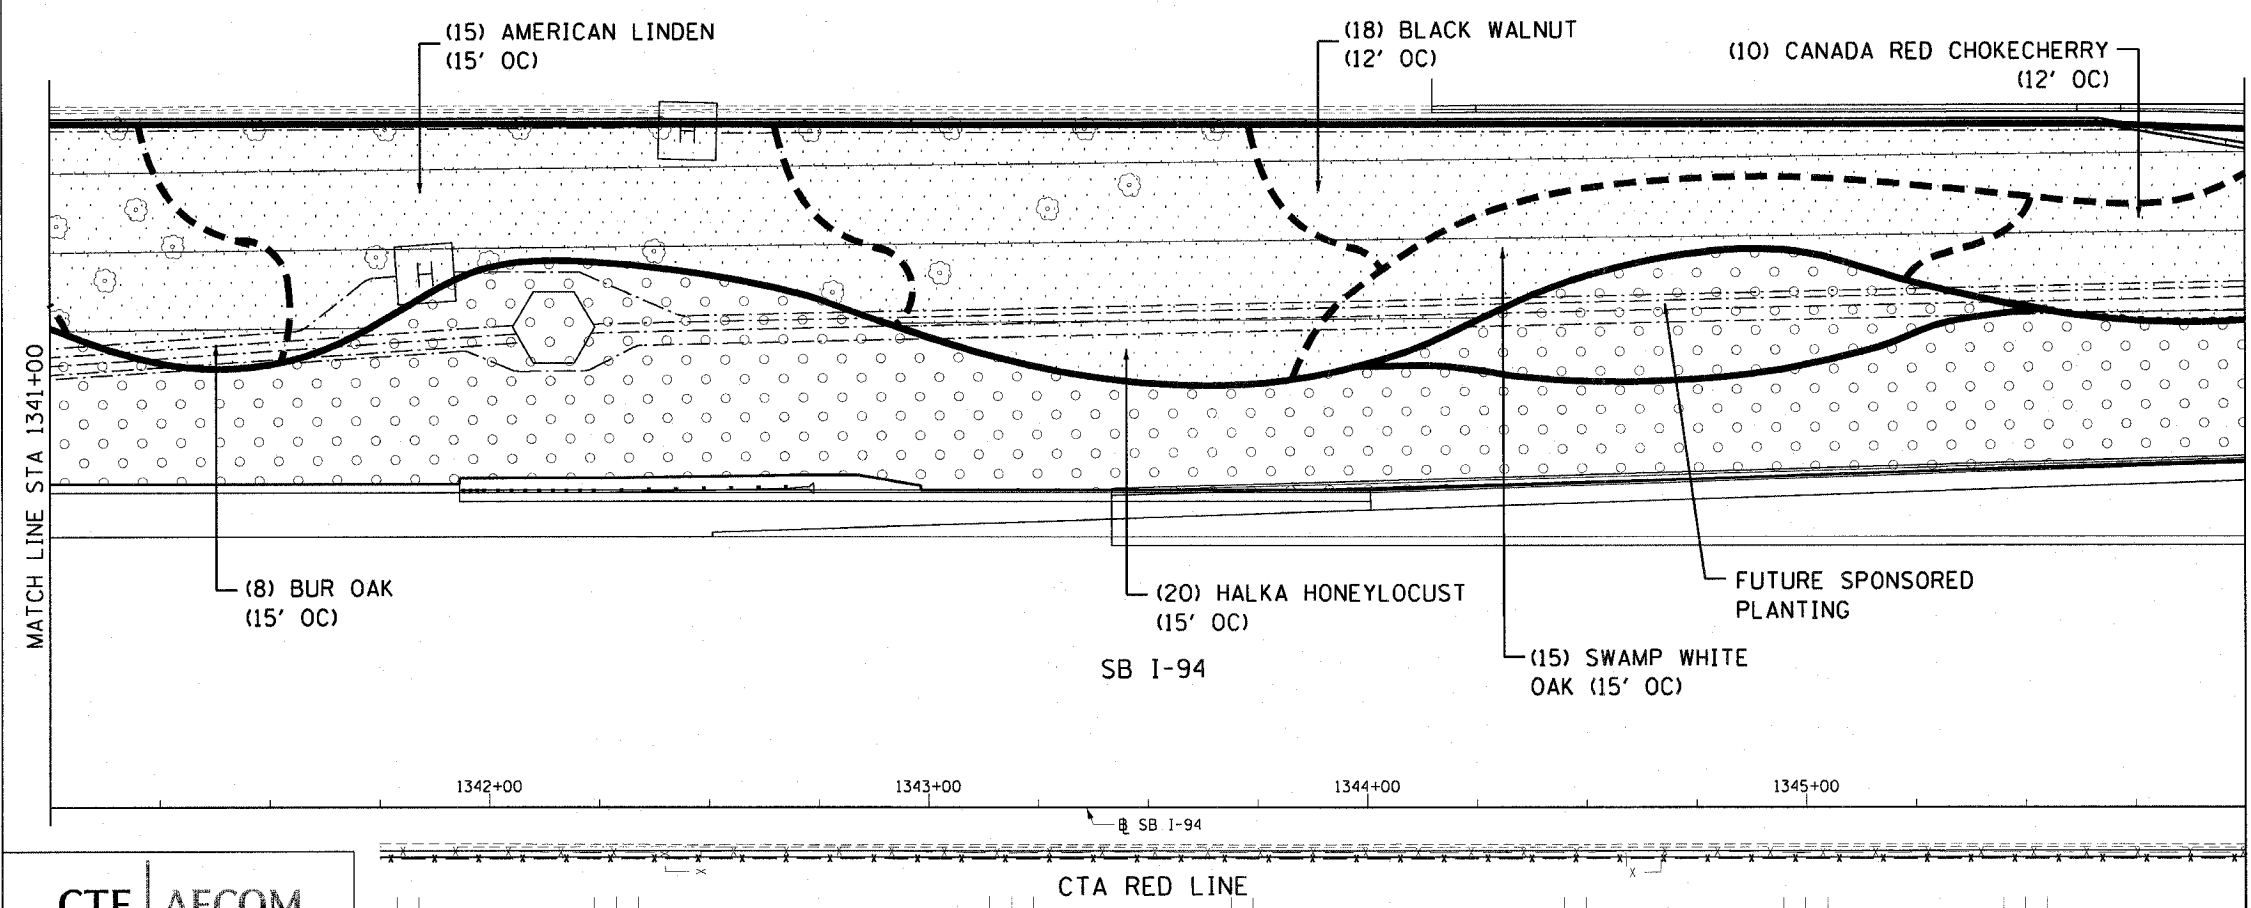


F.A.I. RTE.	SECTION	COUNTY	TOTAL SHEETS	SHEET NO.
90/94	2005-067 LS	COOK	61	30
STA. 1336+00		TO STA. 1346+00		
FED. ROAD DIST. NO. 1 ILLINOIS FED. AID PROJECT				
60A73				

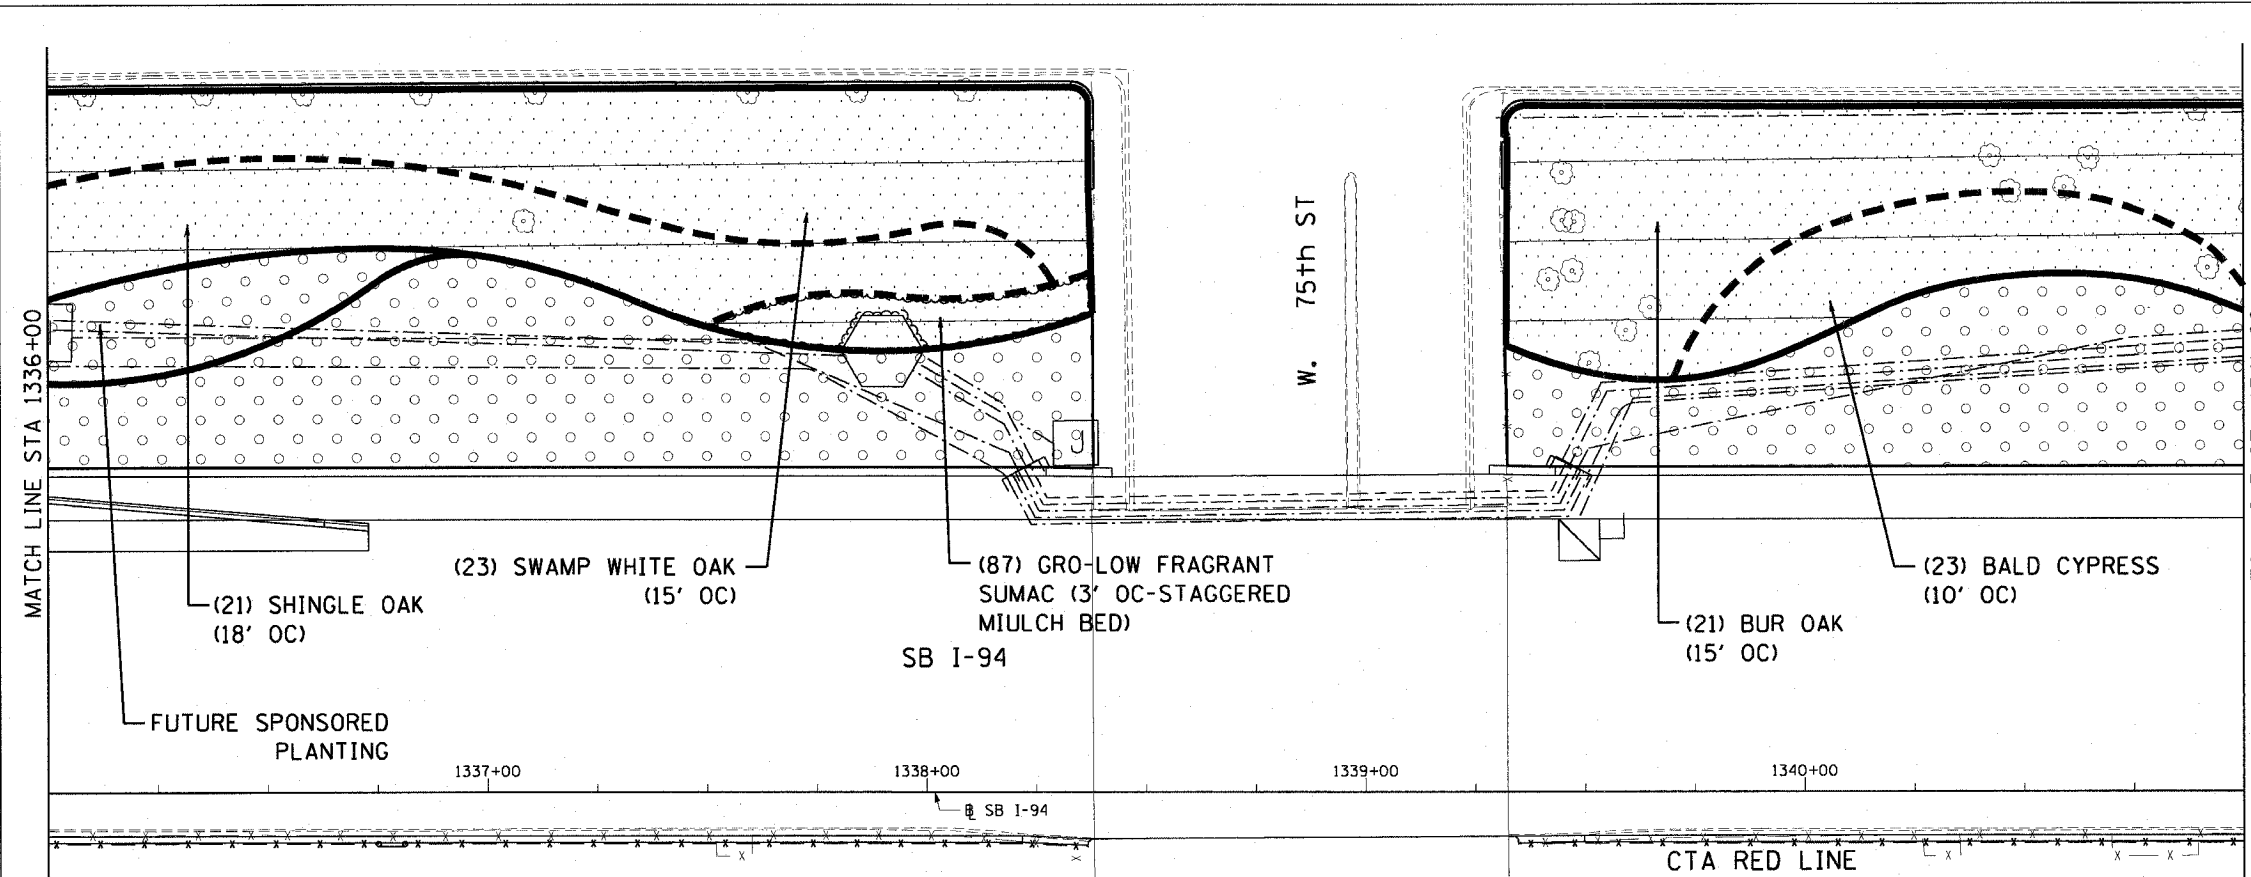

CTE | AECOM

REVISIONS	
NAME	DATE

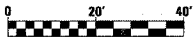

SHT-21 of 51

ILLINOIS DEPARTMENT OF TRANSPORTATION
 F.A.I. 90/94 (DAN RYAN EXPRESSWAY)
 SB ROADSIDE EMBANKMENT LANDSCAPE

PROPOSED IMPROVEMENT
 I-57 INTERCHANGE TO 31ST STREET

SCALE: 1"=20'
 DATE: JUNE 2008

DRAWN BY: LAM
 CHECKED BY: JWM

P:\940468\civil\30-roadside\embankment\STA 22D.dwg 6/22/08 9:07:33 AM