
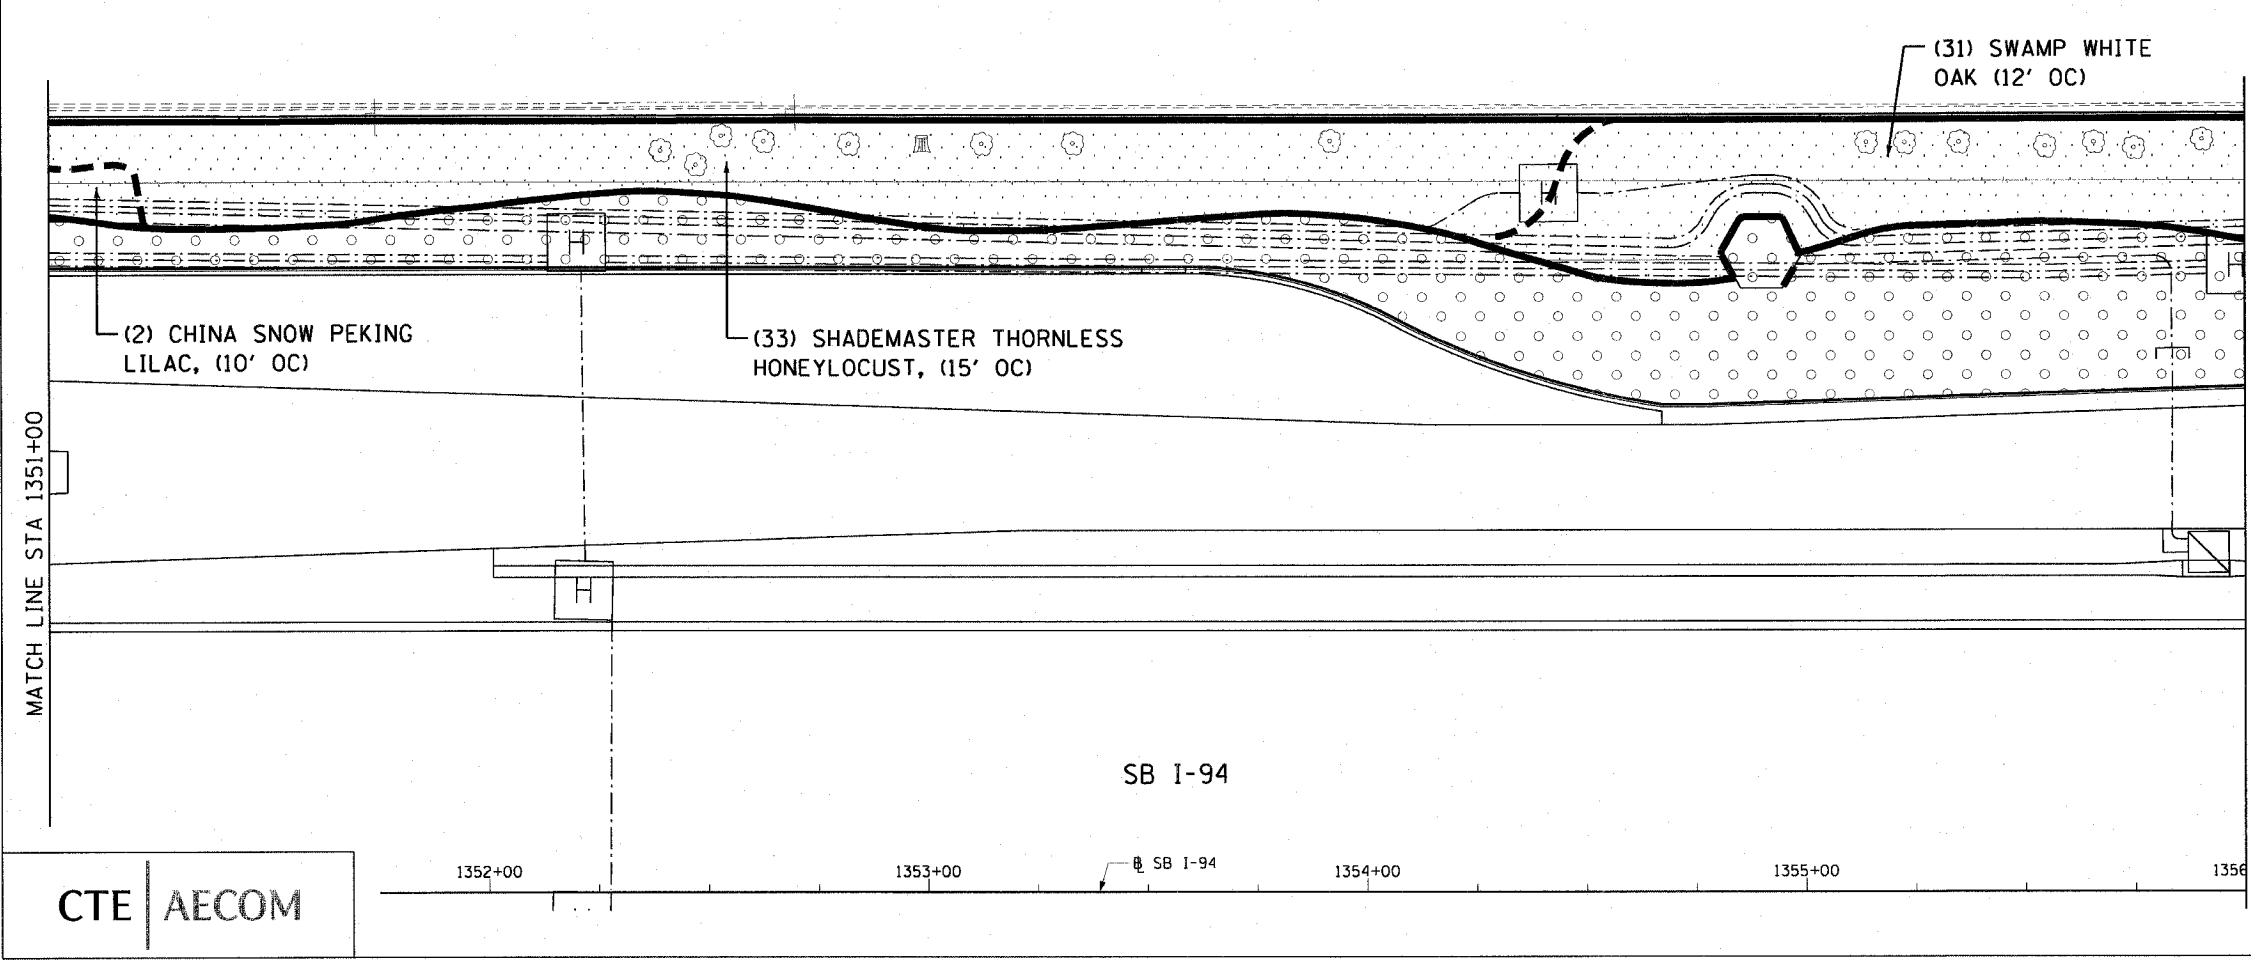



F.A.I. RTE.	SECTION	COUNTY	TOTAL SHEETS	SHEET NO.
90/94	2005-067 LS	COOK	61	31
STA. 1346+00		TO STA. 1356+00		
FED. ROAD DIST. NO. 1	ILLINOIS	FED. AID PROJECT		

60A73

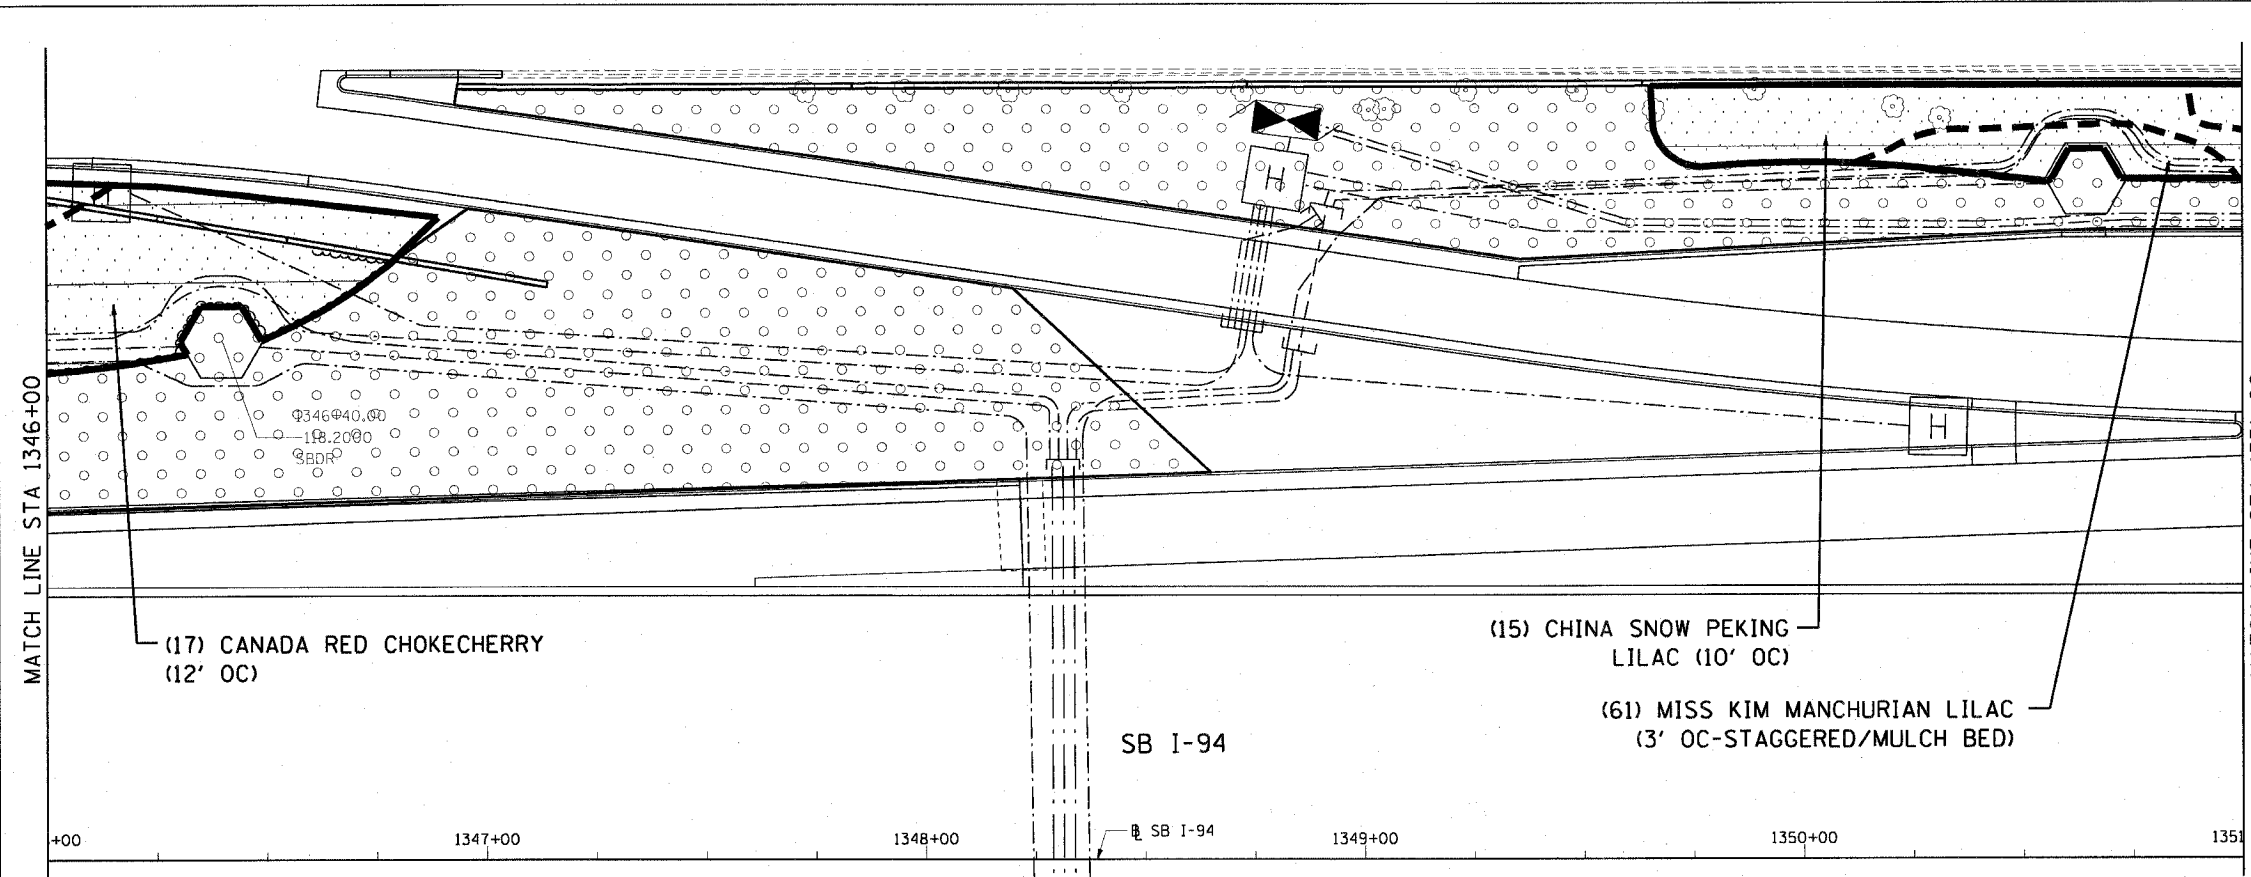

CTE | AECOM

REVISIONS	
NAME	DATE

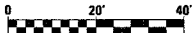

SHT-22 of 51

ILLINOIS DEPARTMENT OF TRANSPORTATION  
F.A.I. 90/94 (DAN RYAN EXPRESSWAY)  
SB ROADSIDE EMBANKMENT LANDSCAPE

PROPOSED IMPROVEMENT  
I-57 INTERCHANGE TO 31ST STREET

SCALE: 1"=20'  
DATE: JUNE 2008

DRAWN BY: LAM  
CHECKED BY: JWM

P:\2007\06\08\civil\30-roads\sb\_embankment\1346-1356.dwg 3/20/2008 9:07:43 AM