
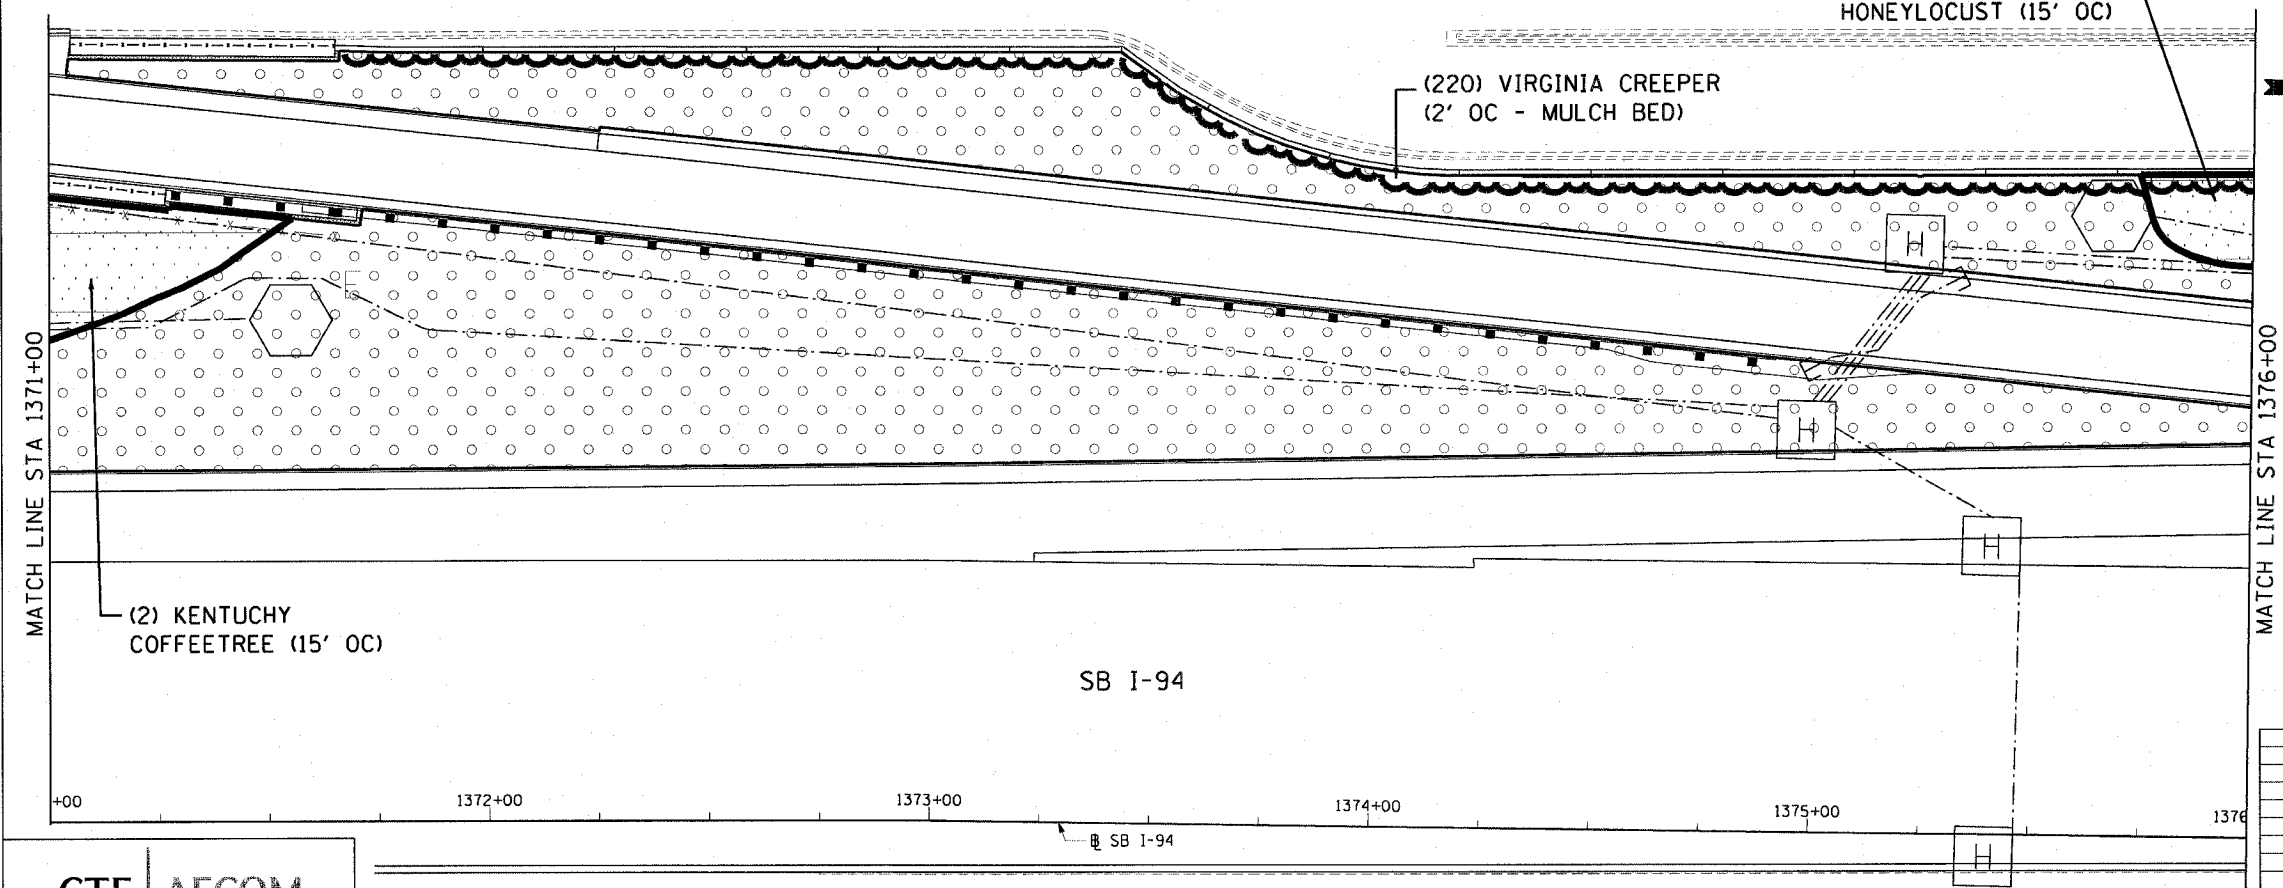


F.A.I. RTE.	SECTION	COUNTY	TOTAL SHEETS	SHEET NO.
90/94	2005-067 LS	COOK	61	33
STA. 1366+00		TO STA. 1376+00		
FED. ROAD DIST. NO. 1		ILLINOIS FED. AID PROJECT		

60A73

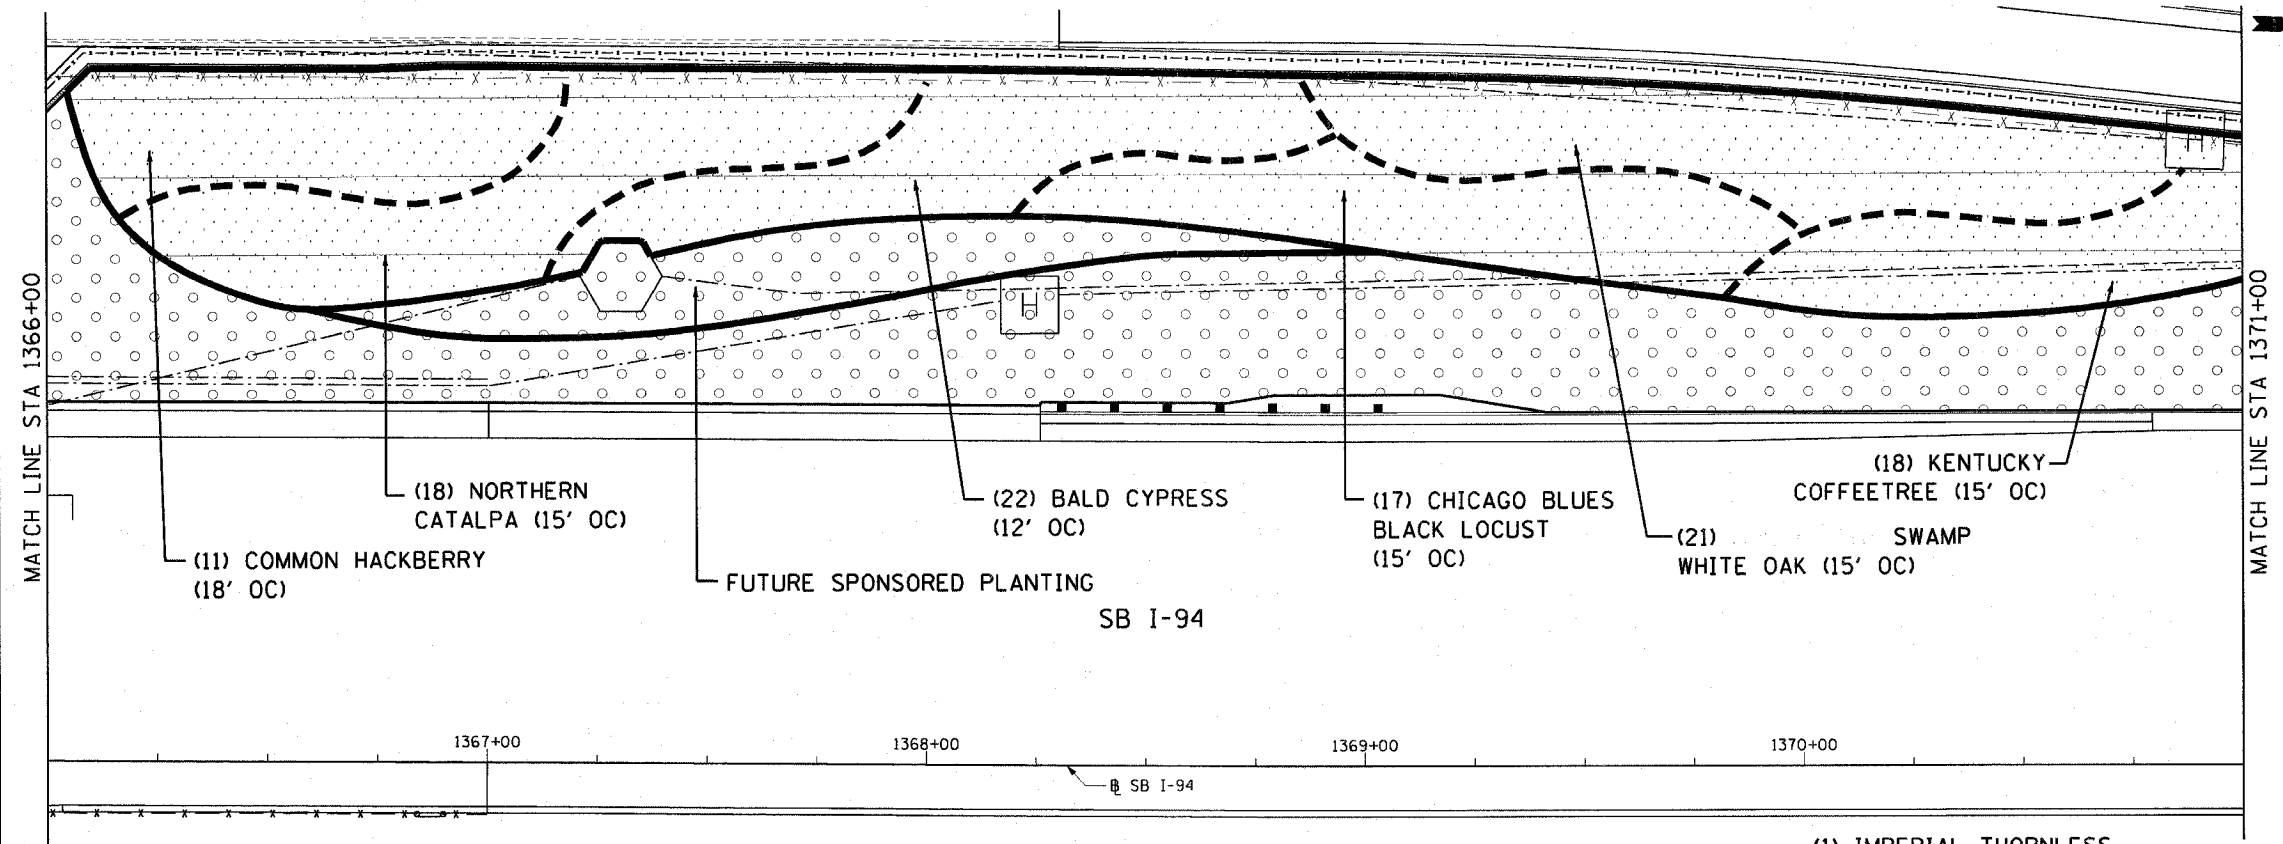

CTE | AECOM

REVISIONS	
NAME	DATE

SHT-24 of 51

ILLINOIS DEPARTMENT OF TRANSPORTATION
F.A.I. 90/94 (DAN RYAN EXPRESSWAY)
SB ROADSIDE EMBANKMENT LANDSCAPE

PROPOSED IMPROVEMENT
I-57 INTERCHANGE TO 31ST STREET

SCALE: 1"=20'
DATE: JUNE 2008

DRAWN BY: LAM
CHECKED BY: JWM

P:\p40468\civ\130-roadside embankment\1372d_sb\vsheet24024-2.dwg 3/20/2008 9:07:58 AM