
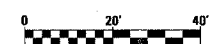


F.A.I. RTE.	SECTION	COUNTY	TOTAL SHEETS	SHEET NO.
90/94	2005-067 LS	COOK	61	36
STA. 3396+00	TO STA. 3406+00			
FED. ROAD DIST. NO. 1	ILLINOIS	FED. AID PROJECT		

60A73

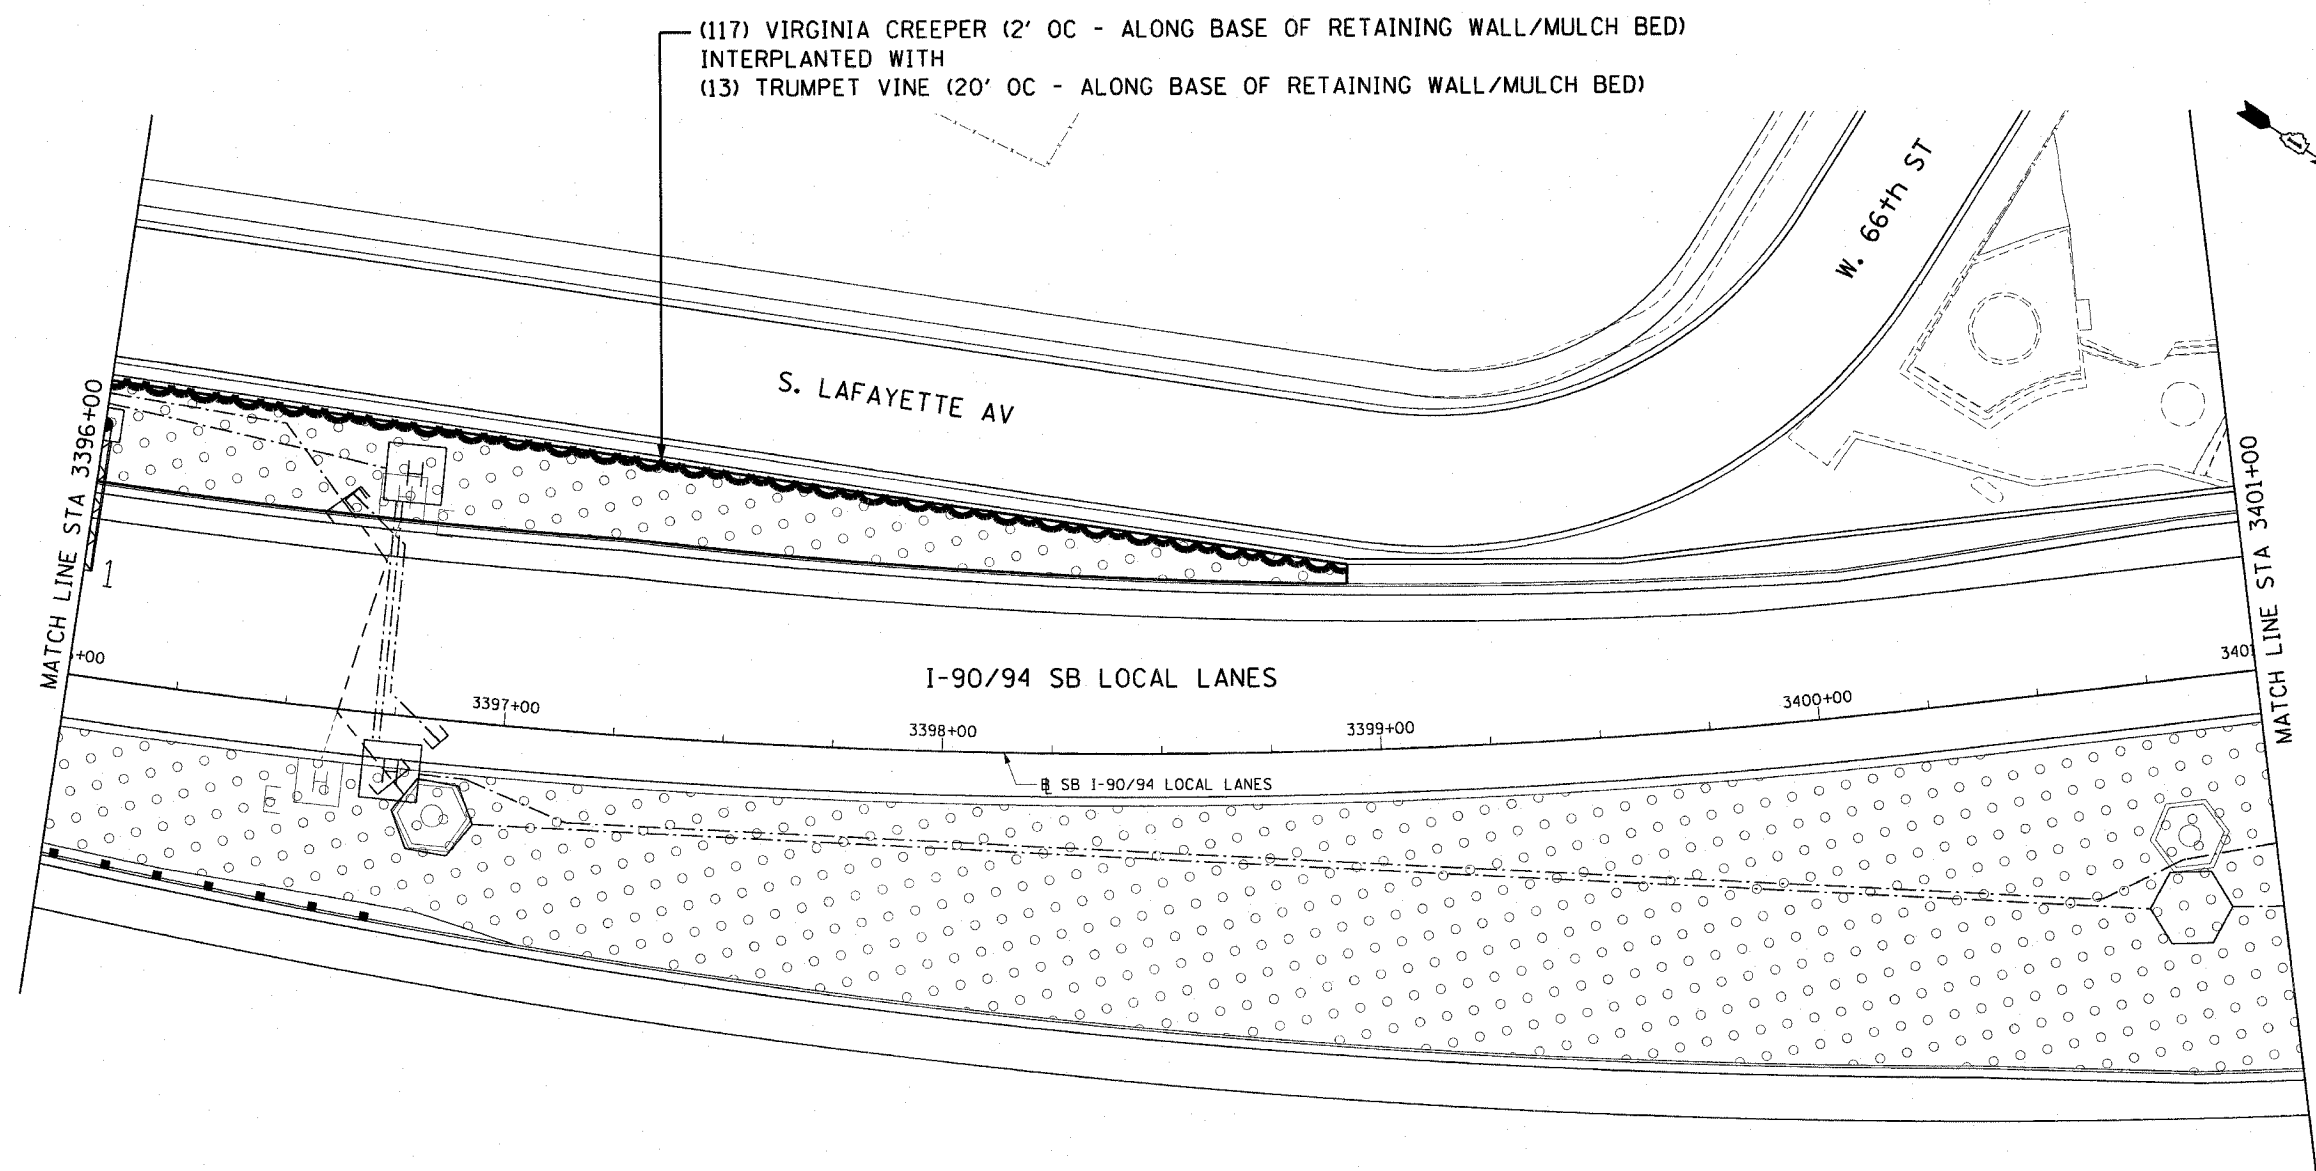

SHT-27 of 51

REVISIONS	
NAME	DATE

ILLINOIS DEPARTMENT OF TRANSPORTATION
 F.A.I. 90/94 (DAN RYAN EXPRESSWAY)
 SB ROADSIDE EMBANKMENT LANDSCAPE

PROPOSED IMPROVEMENT
I-57 INTERCHANGE TO 31ST STREET

SCALE: 1"=20'
 DATE: JUNE 2008

DRAWN BY: JD
 CHECKED BY: RMG



P:\1040468\civil\07\roadside embankment\1040468.dwg 3/20/2008 9:08:07 AM