
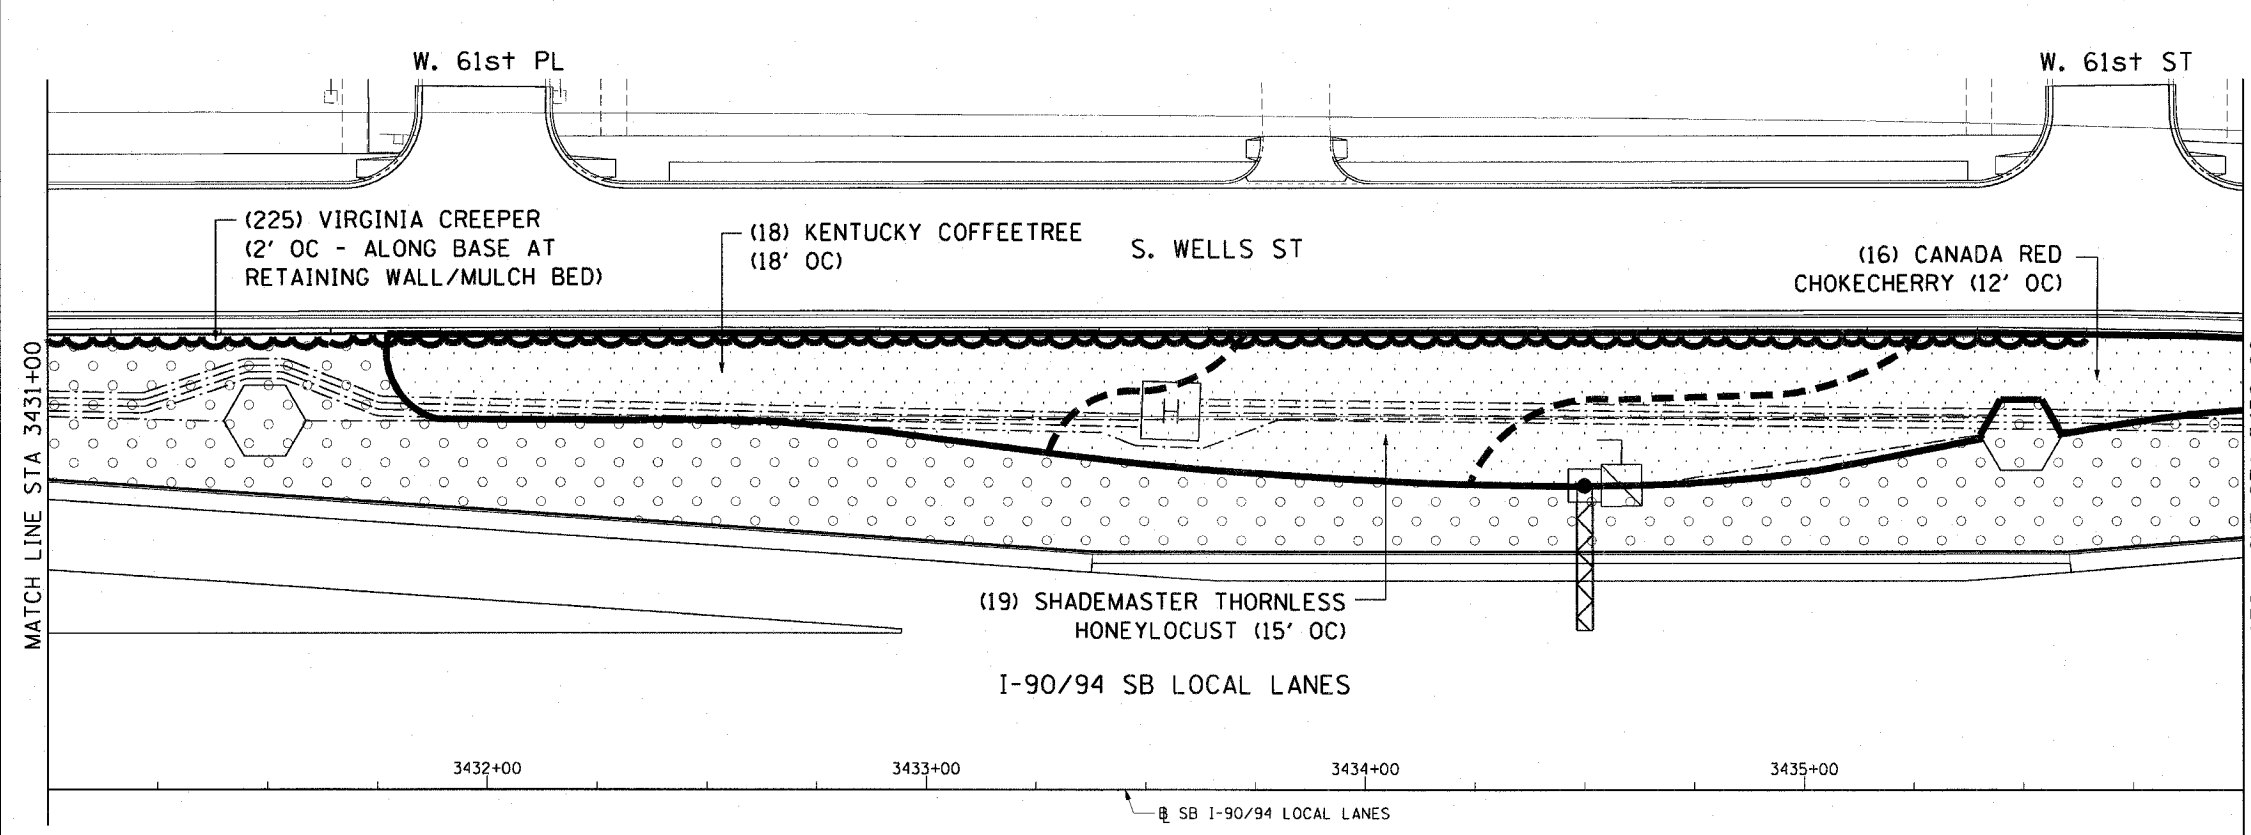


F.A.I. RTE.	SECTION	COUNTY	TOTAL SHEETS	SHEET NO.
90/94	2005-067 LS	COOK	61	40
STA. 3426+00	TO STA. 3436+00			
FED. ROAD DIST. NO. 1	ILLINOIS	FED. AID PROJECT		

60A73

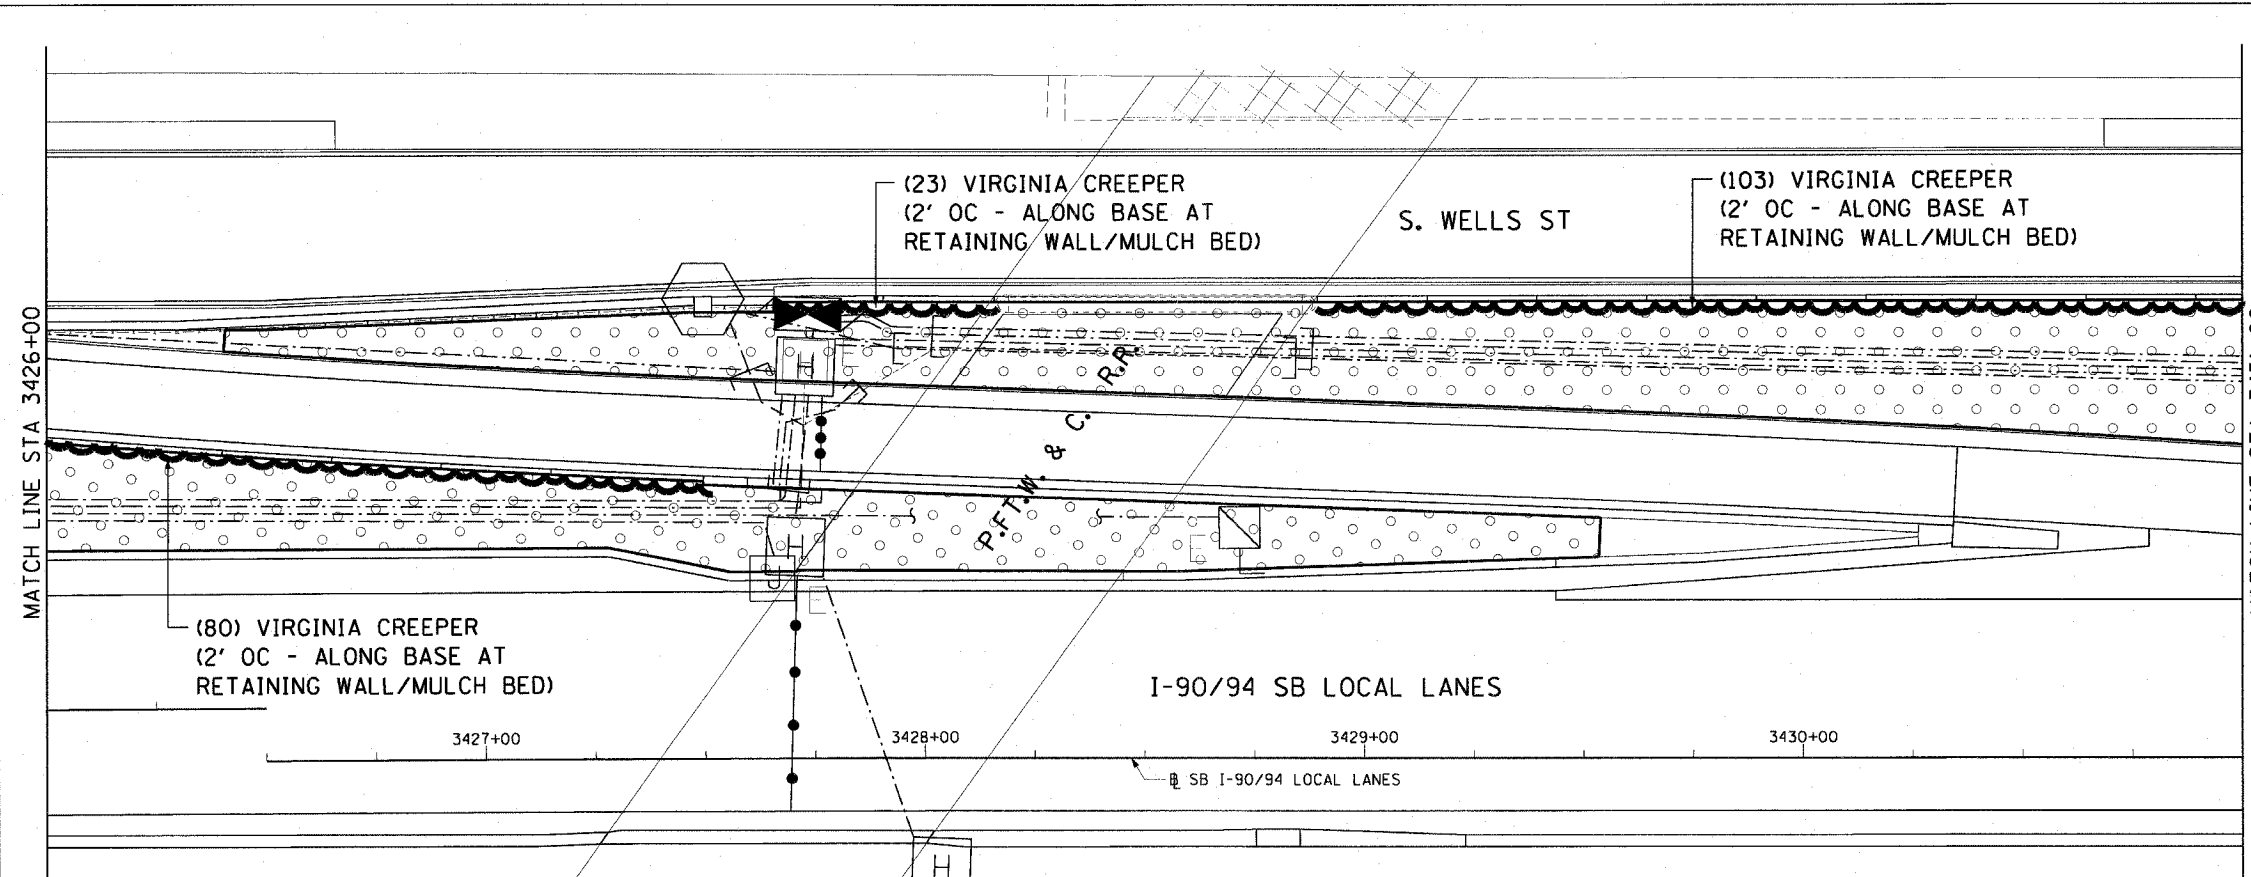

CTE | AECOM

SHT-31 of 51

REVISIONS	
NAME	DATE

ILLINOIS DEPARTMENT OF TRANSPORTATION
F.A.I. 90/94 (DAN RYAN EXPRESSWAY)
SB ROADSIDE EMBANKMENT LANDSCAPE

PROPOSED IMPROVEMENT
I-57 INTERCHANGE TO 31ST STREET

SCALE: 1"=20'
DATE: JUNE 2008

DRAWN BY: JD
CHECKED BY: RMG

P:\P40468\ch\11\10\roadside\embankment\SW226_sht31.dwg 3/20/2008 9:08:55 AM