




F.A.I. RTE.	SECTION	COUNTY	TOTAL SHEETS	SHEET NO.
90/94	2005-067 LS	COOK	61	46
STA. 3486+00	TO STA. 3496+00			
FED. ROAD DIST. NO. 1	ILLINOIS	FED. AID PROJECT		
60A73				

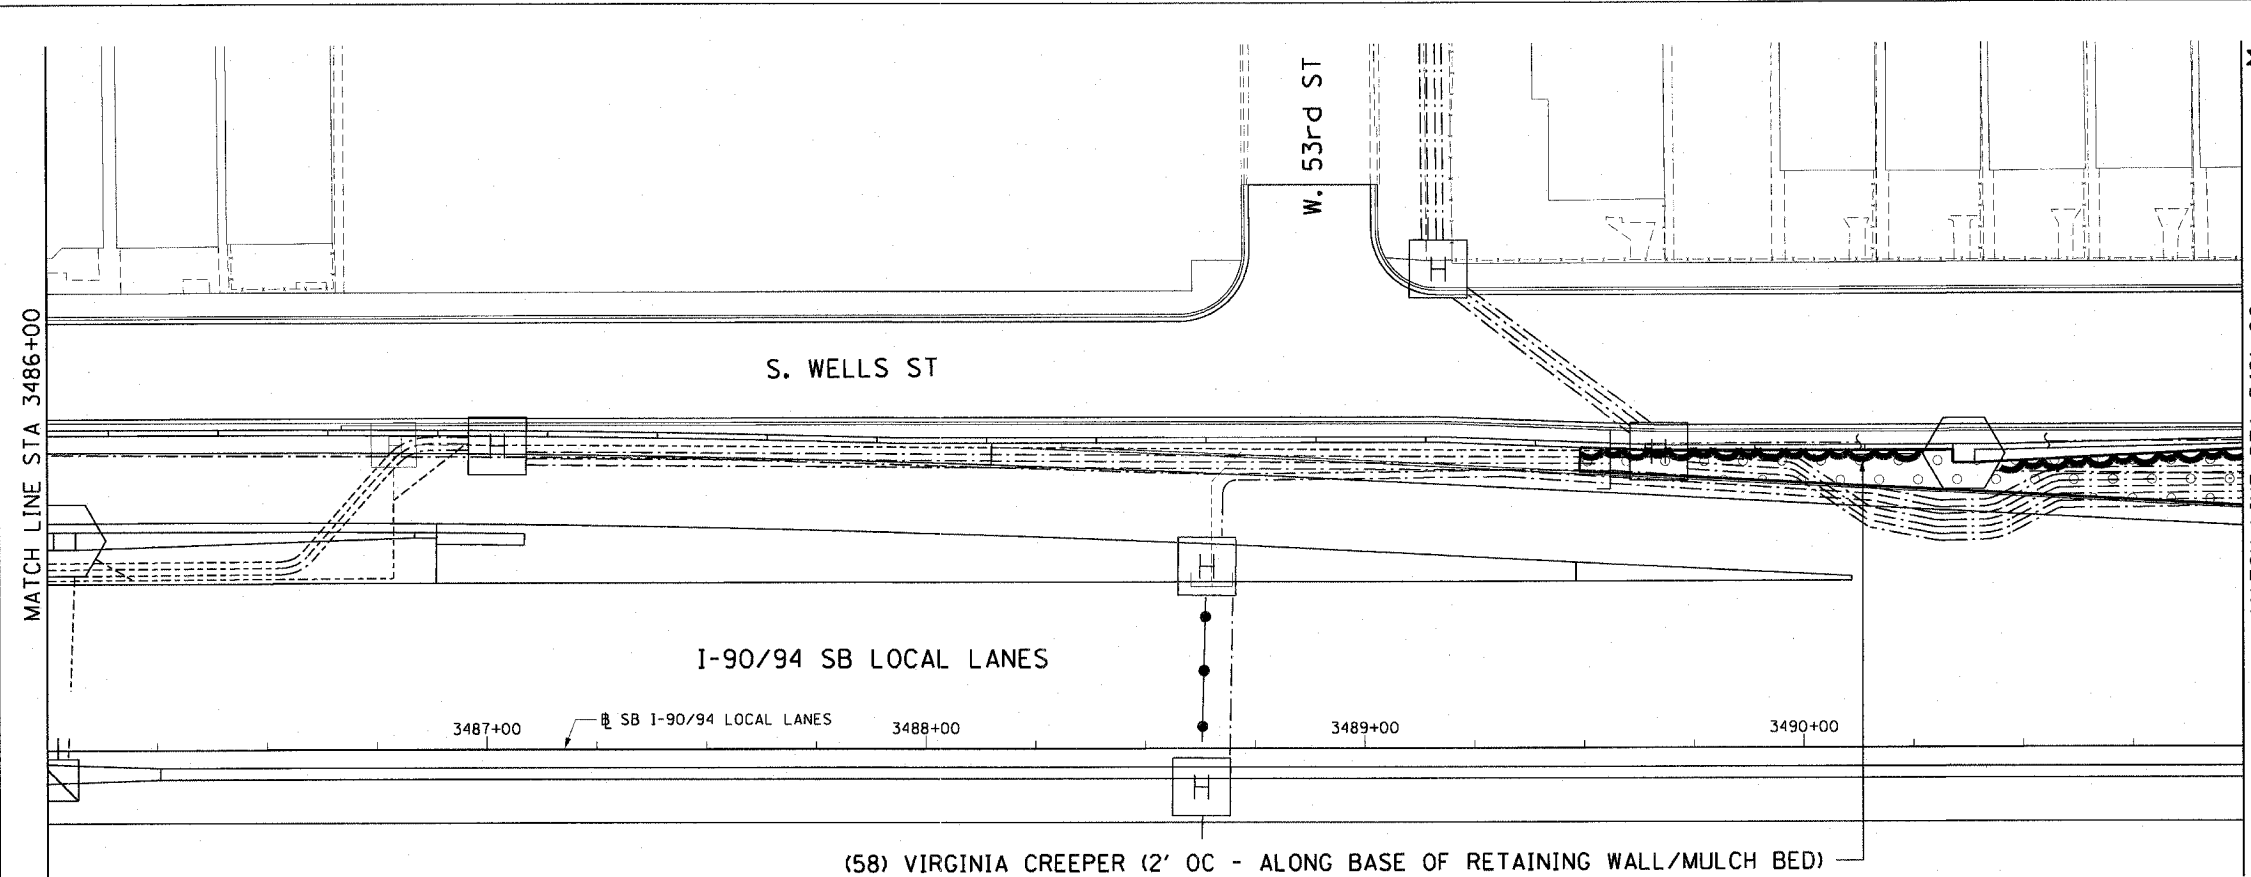

(58) VIRGINIA CREEPER (2' OC - ALONG BASE OF RETAINING WALL/MULCH BED)  
 INTERPLANTED WITH  
 (6) TRUMPET VINE (20' OC - ALONG BASE OF RETAINING WALL/MULCH BED)

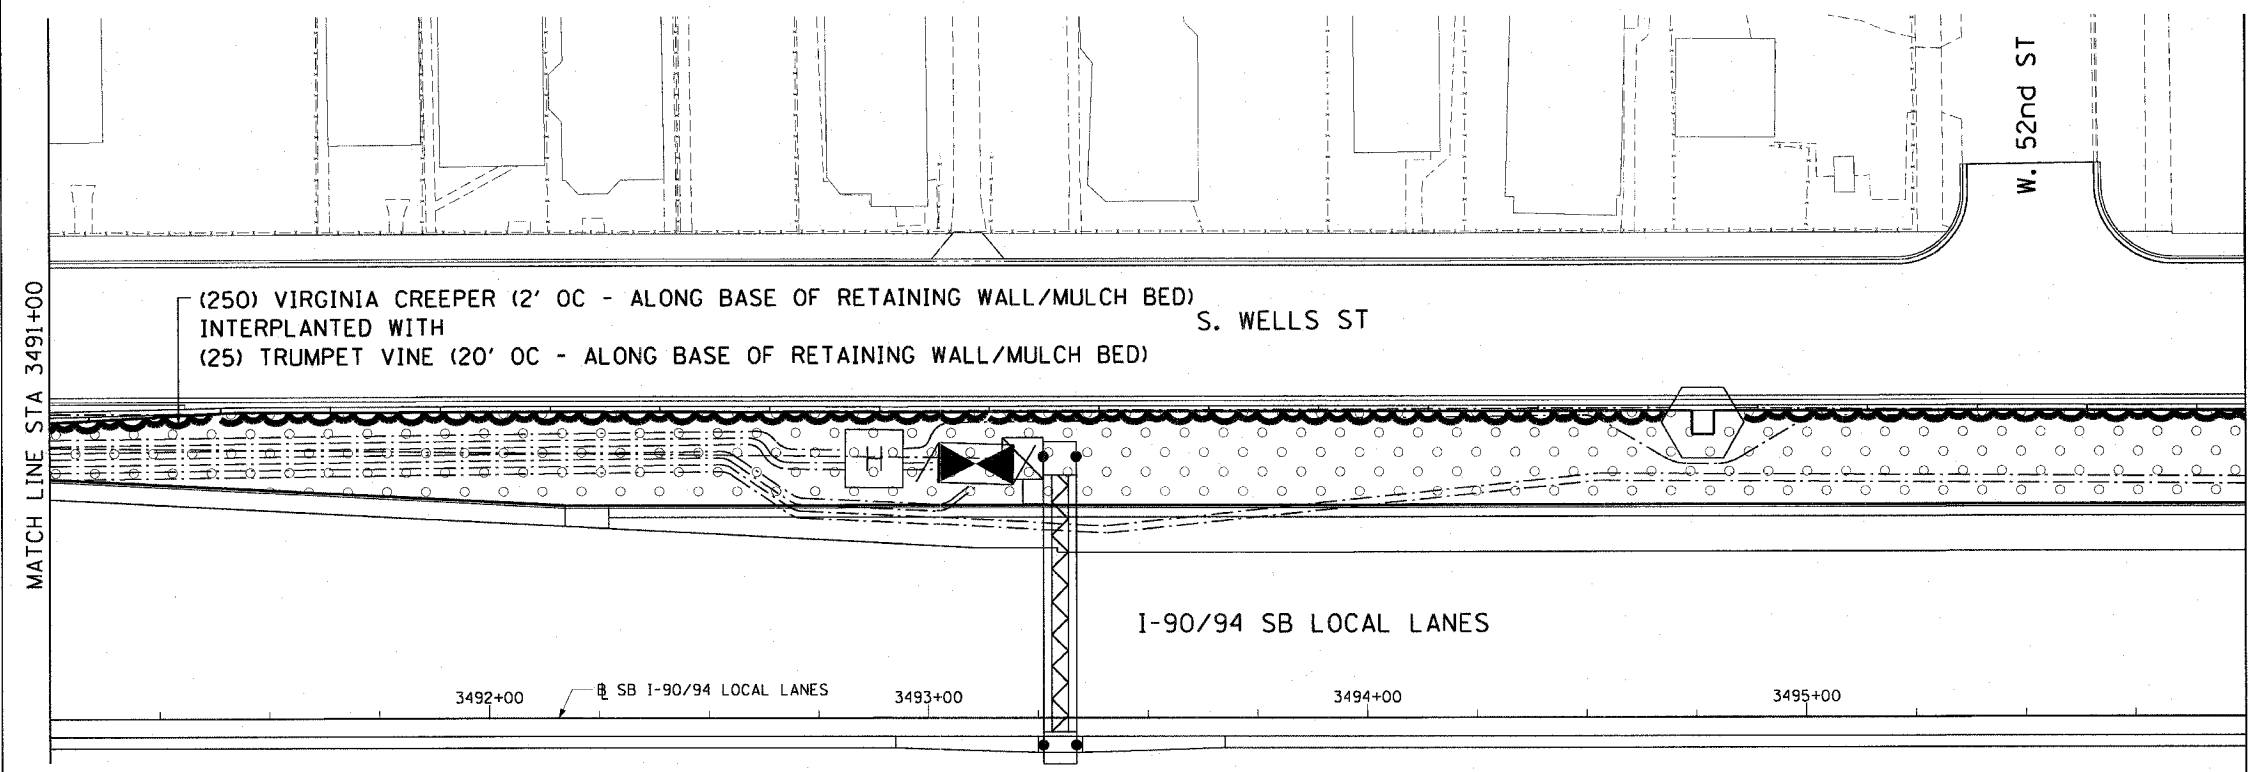

(250) VIRGINIA CREEPER (2' OC - ALONG BASE OF RETAINING WALL/MULCH BED)  
 INTERPLANTED WITH  
 (25) TRUMPET VINE (20' OC - ALONG BASE OF RETAINING WALL/MULCH BED)

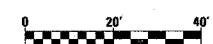

SHT-37 of 51

REVISIONS	
NAME	DATE

ILLINOIS DEPARTMENT OF TRANSPORTATION  
 F.A.I. 90/94 (DAN RYAN EXPRESSWAY)  
 SB ROADSIDE EMBANKMENT LANDSCAPE

**PROPOSED IMPROVEMENT**  
**I-57 INTERCHANGE TO 31ST STREET**

SCALE: 1"=20'  
 DATE: JUNE 2008

DRAWN BY: JD  
 CHECKED BY: RG



P:\40468\civil\30-Roadside Embankment\37-22b\_sby\2007-2008\37-20.dwg  
 3/20/2008 9:08:34 AM