
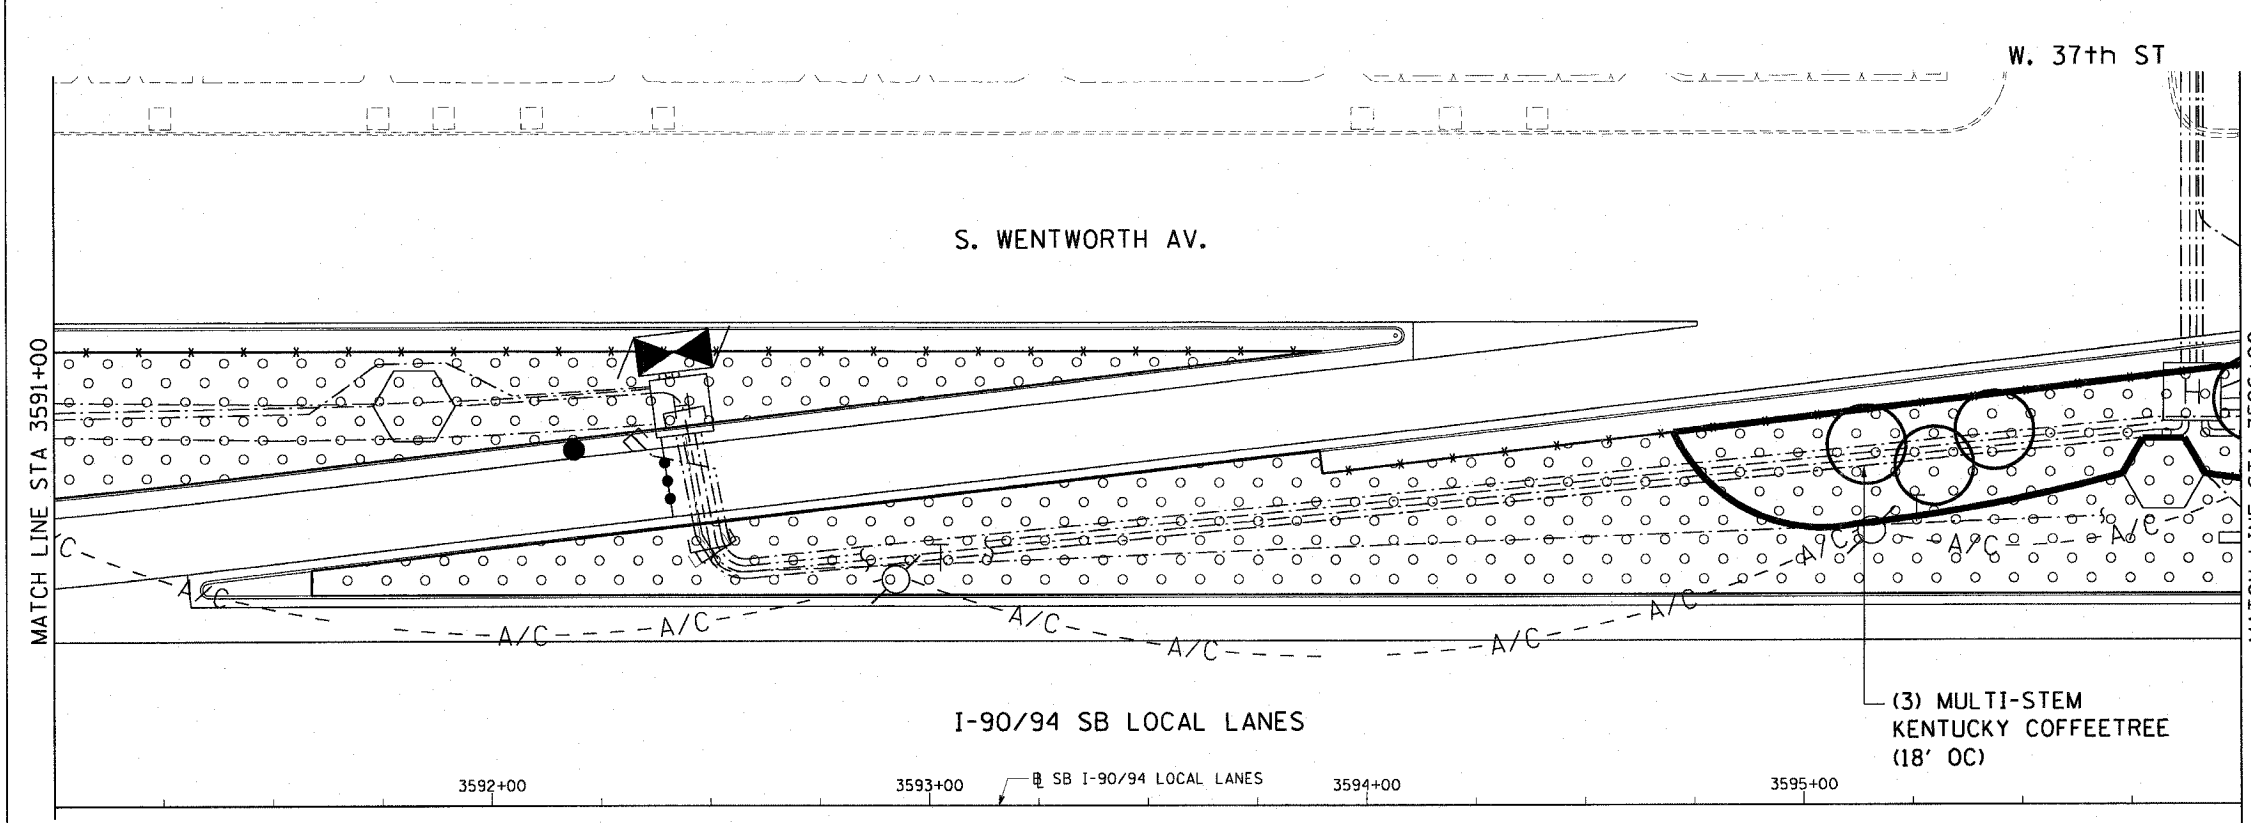


F.A.I. RTE.	SECTION	COUNTY	TOTAL SHEETS	SHEET NO.
90/94	2005-067 LS	COOK	61	56
STA. 000+00		TO STA. 000+00		
FED. ROAD DIST. NO. 1		ILLINOIS FED. AID PROJECT		
60A73				

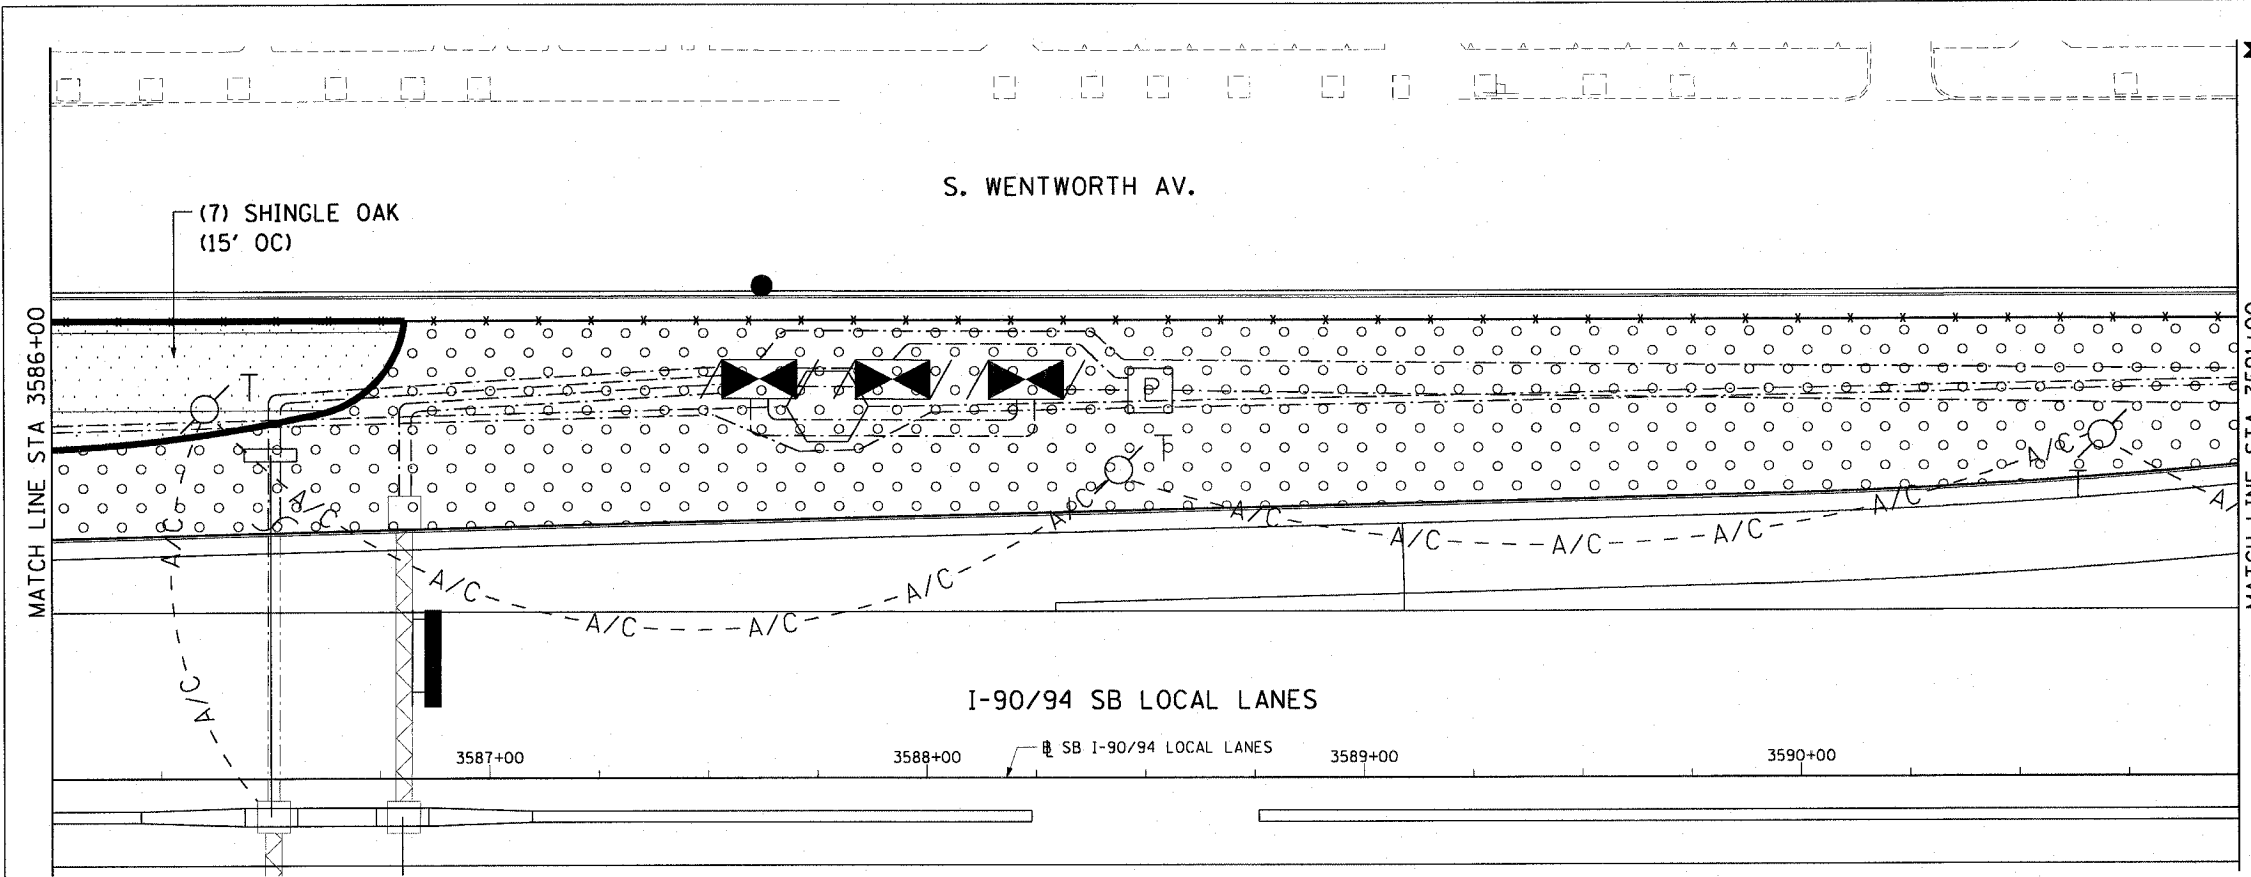

REVISIONS	
NAME	DATE

SHT-47 of 51

ILLINOIS DEPARTMENT OF TRANSPORTATION
 F.A.I. 90/94 (DAN RYAN EXPRESSWAY)
 SB ROADSIDE EMBANKMENT LANDSCAPE

**PROPOSED IMPROVEMENT
 I-57 INTERCHANGE TO 31ST STREET**

SCALE: 1"=20'
 DATE: JUNE 2008

DRAWN BY: JD
 CHECKED BY: RG



I:\P\0465\Civil\30-Roadside Embankment\51A22B_SBN\022007_22.dwg 3/20/2008 9:13:37 AM