


F.A.I.	SECTION	COUNTY	TOTAL SHEETS	SHEET NO.
94/90	*	COOK	38	12
STA.	TO STA.			
FED. ROAD DIST. NO.	ILLINOIS	FED. AID PROJECT		
60A79		2005-073 LS		

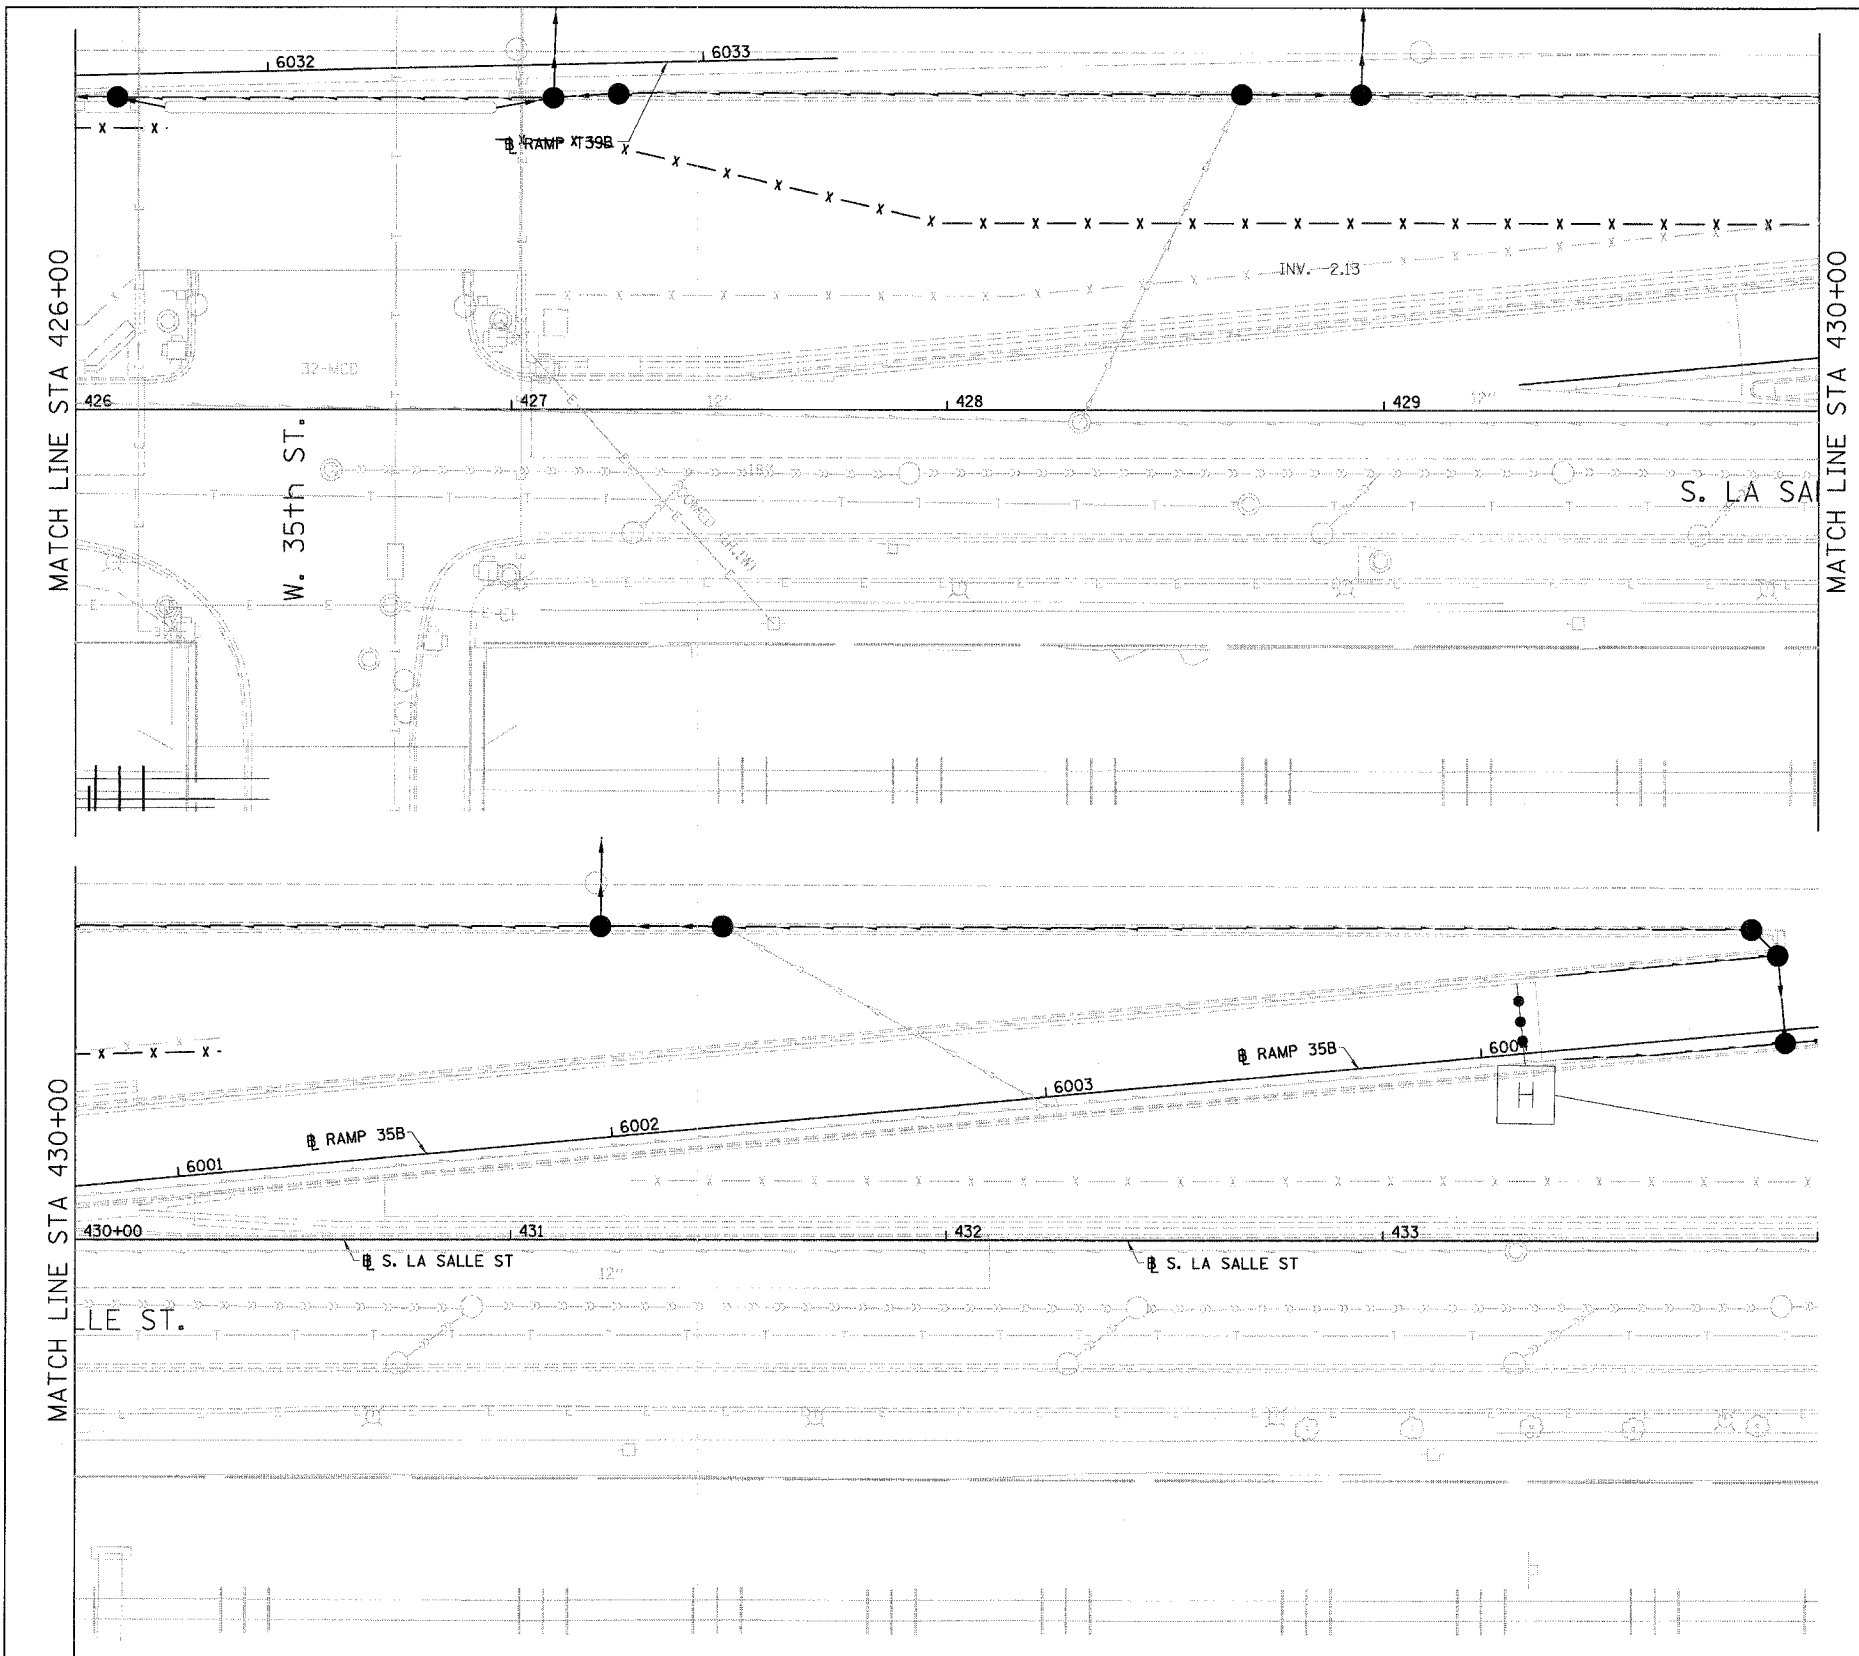

LEGEND:
 - x - x - CHAIN LINK FENCE, 4' (SPECIAL)

BOWMAN, BARRETT & ASSOCIATES INC.
 CONSULTING ENGINEERS
 Chicago, Illinois
 312.226.0100
 www.bbandainc.com

REVISIONS	
NAME	DATE

ILLINOIS DEPARTMENT OF TRANSPORTATION
 F.A.I. 94/90 (DAN RYAN EXPRESSWAY)
 GATEWAY LANDSCAPING & IRRIGATION @ 35TH
LA SALLE STREET
 EXISTING CONDITIONS
 SCALE: 1"=20'
 DATE: 03/13/07
 DRAWN BY: JDC
 CHECKED BY: DDM

6/19/2006 6:30:05 PM
 N:\650\9400\9400\22F\22F-122F-SHEETS\660-22F\01.dwg