



F.A.I.	SECTION	COUNTY	TOTAL SHEET NO.
94/90	•	COOK	38 29
STA.	TO STA.		
FED. ROAD DIST. NO. ILLINOIS	FED. AID PROJECT		
62303	• 2005-073 LS		

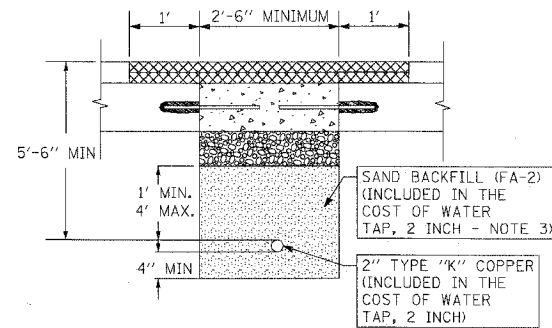


2" TYPE "K" COPPER PIPE (INCLUDED IN THE COST OF WATER TAP, 2 INCH) - PAVEMENT SECTION
N.T.S.

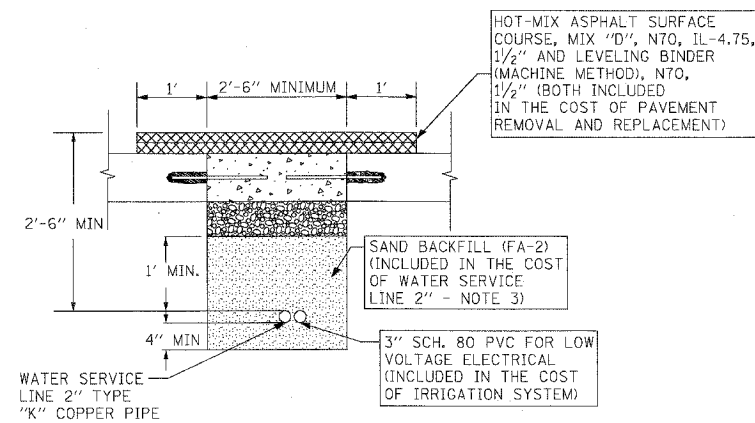

WATER SERVICE LINE 2" TYPE "K" COPPER PIPE - PAVEMENT SECTION
N.T.S.

NOTES:

1. ALL TIE BARS TO BE EPOXY COATED (INCLUDED IN THE COST OF PAVEMENT REMOVAL AND REPLACEMENT).
2. ADDITIONAL ONE FOOT (1') OF HOT-MIX ASPHALT SURFACE REMOVAL ON EITHER SIDE OF CONCRETE PATCH SHALL BE REMOVED PRIOR TO PLACING HOT-MIX ASPHALT SURFACE COURSE.
3. PIPE BEDDING, TAMPED IN PLACE 4" MINIMUM UNDER PIPE AND 1'-0" ABOVE TOP OF PIPE. SHALL BE WELL SPADED ON BOTH SIDES OF PIPE.
4. TIE BARS MAY BE DELETED SUBJECT TO APPROVAL BY ENGINEER.

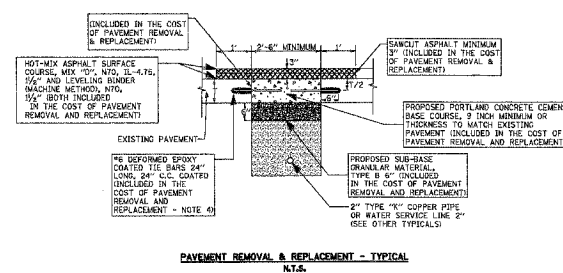

PAVEMENT REMOVAL & REPLACEMENT - TYPICAL
N.T.S.

REVISIONS	
NAME	DATE

ILLINOIS DEPARTMENT OF TRANSPORTATION
F.A.I. 94/90 (DAN RYAN EXPRESSWAY)
GATEWAY LANDSCAPING & IRRIGATION @ 35TH
CIVIL DETAILS
PAVEMENT REM. AND REPL. DETAILS
SCALE: NTS
DATE: 03/13/07
DRAWN BY: JDC
CHECKED BY: DM

BOWMAN, BARRETT & ASSOCIATES INC.
CONSULTING ENGINEERS
Chicago, Illinois
312 228 0100
www.bbandainc.com

CDT-03
4/25/2008 4:40:10 PM