


| | | | |
|-----------------------|----------|------------------|-----------|
| SECTION | COUNTY | TOTAL SHEETS | SHEET NO. |
| 2943 2005-018 R2 | COOK | 31 | 16 |
| STA. | TO STA. | | |
| FED. ROAD DIST. NO. 7 | ILLINOIS | FED. AID PROJECT | |

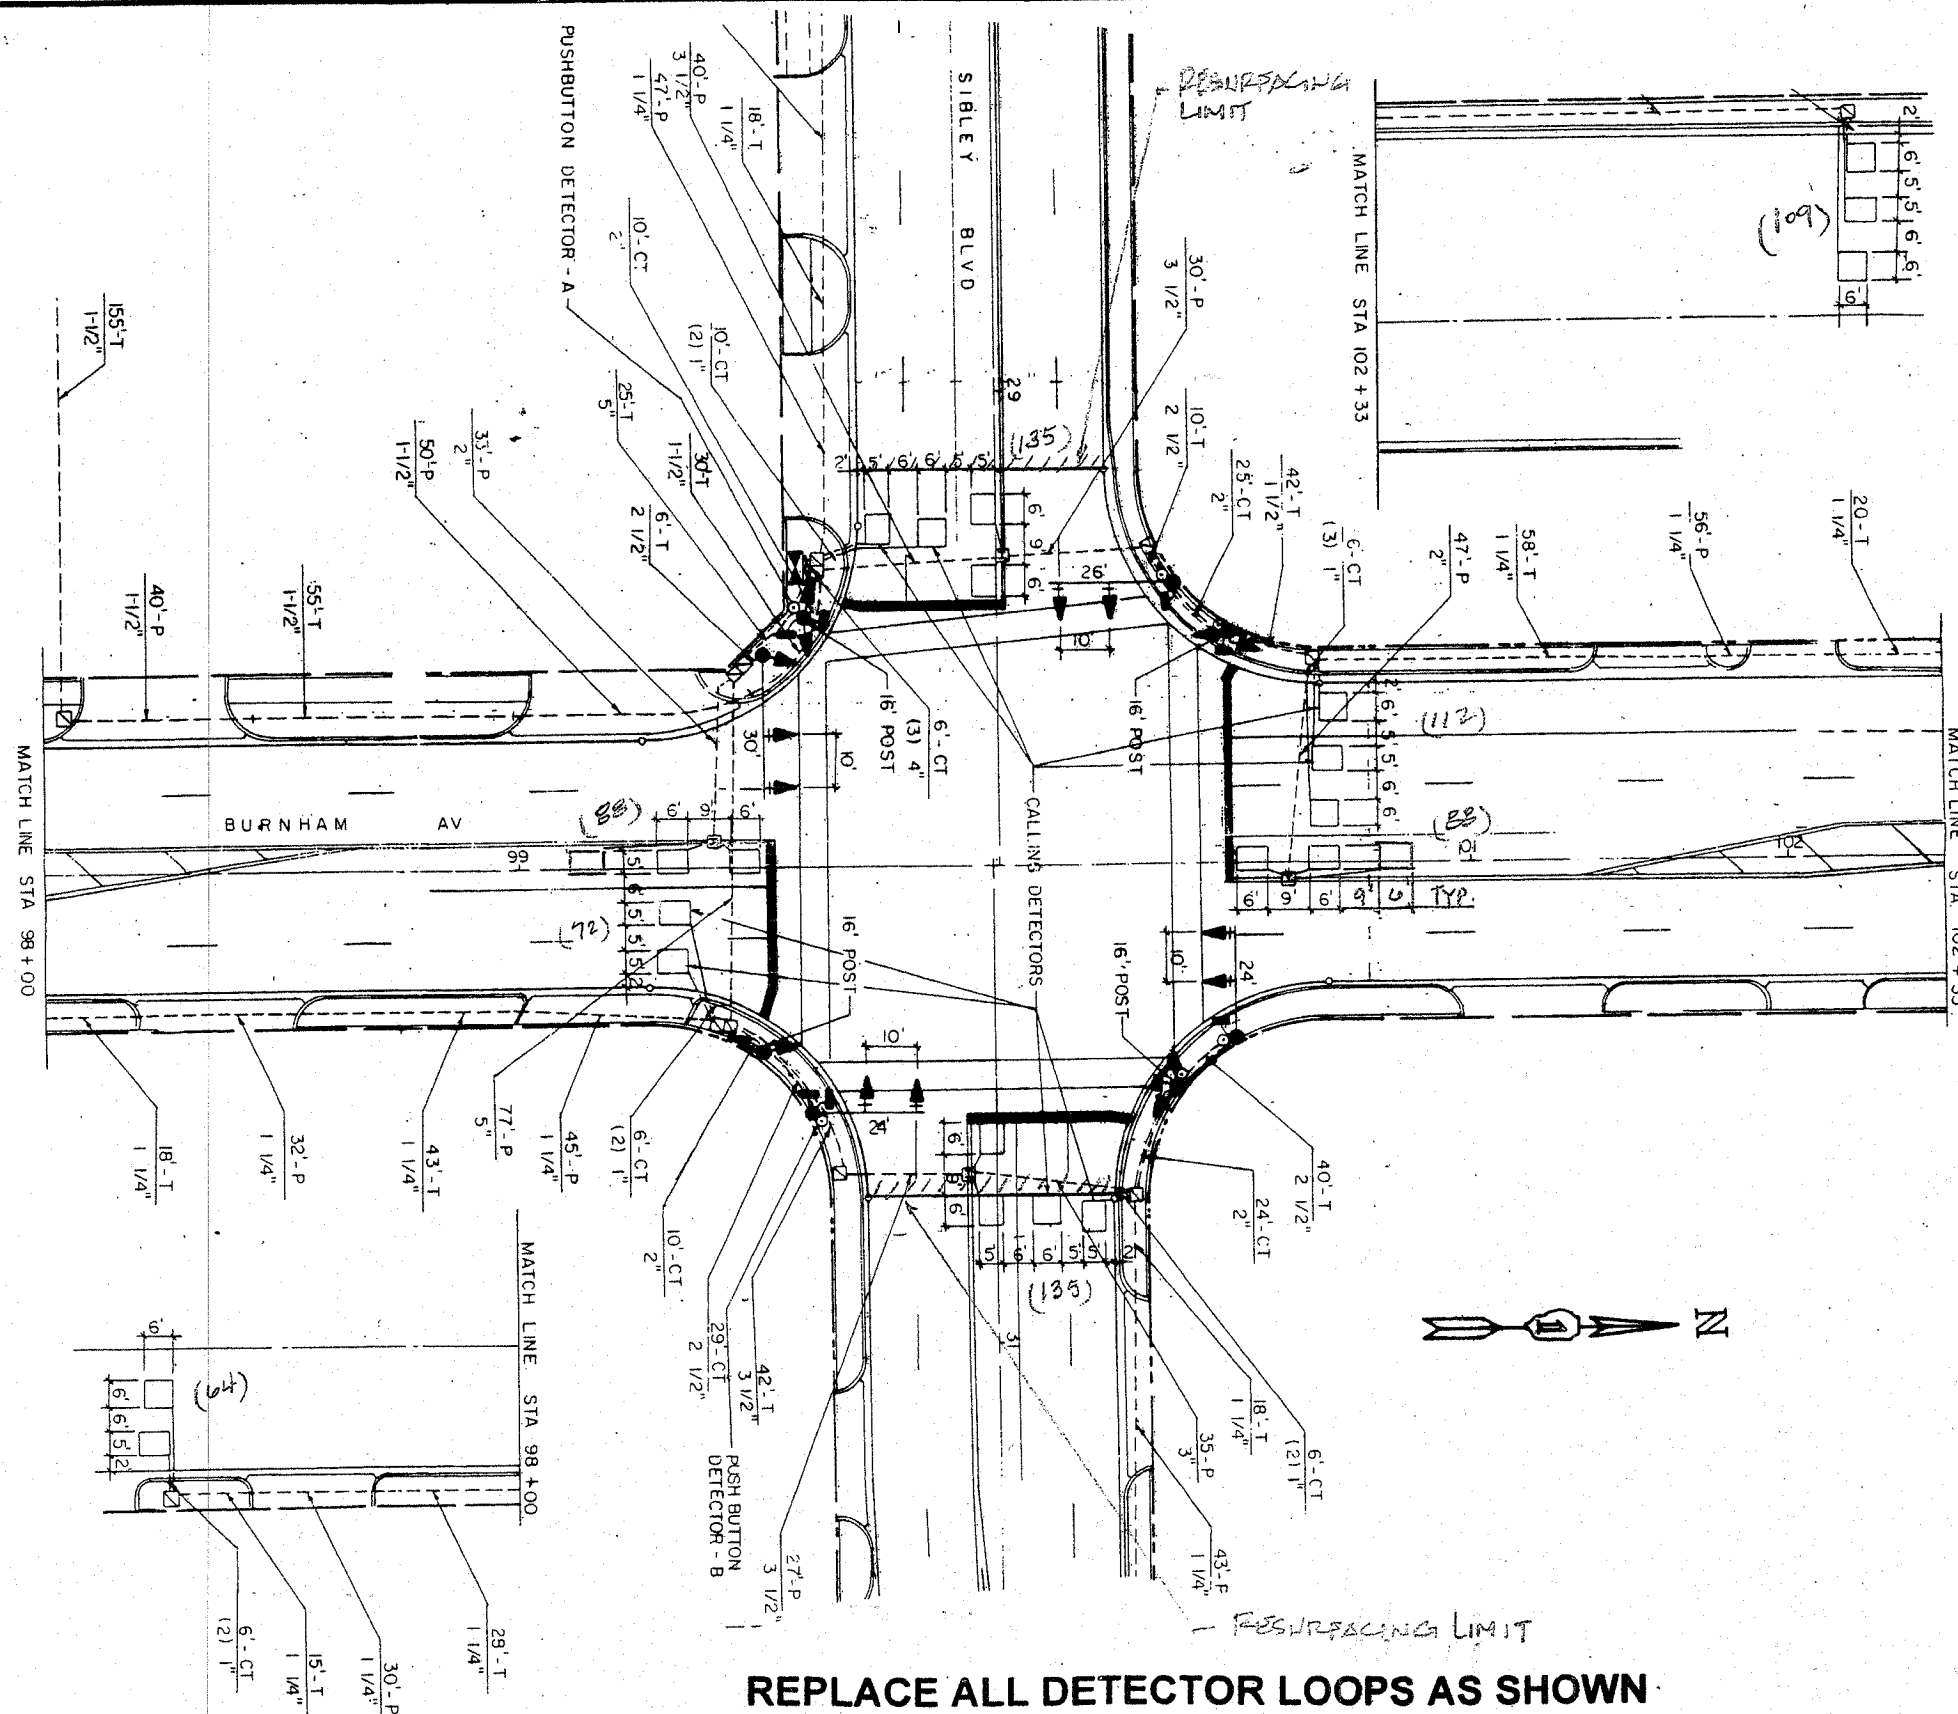

REPLACE ALL DETECTOR LOOPS AS SHOWN
(WITHIN THE RESURFACING LIMITS)

| CODE NO. | QUANTITY | UNIT | ITEM |
|----------|----------|------|---------------------------|
| 86600600 | 803 | Foot | Detector Loop Replacement |

| REVISIONS | |
|-----------|------|
| NAME | DATE |
| | |
| | |
| | |
| | |

NOTE:
THIS PLAN IS FOR THE PURPOSE OF REPLACING THE DETECTOR LOOPS ONLY. ALL OTHER INFORMATION SHOWN IS NOT RELATED AND WILL BE DISREGARDED.

ILLINOIS DEPARTMENT OF TRANSPORTATION
DETECTOR LOOP REPLACEMENT
BURNHAM AV. @ SIBLEY BLVD.
SCALE NONE
DRAWN BY: JHE
DESIGNED BY: JHE
CHECKED BY: D.A.D.
DATE JAN. 2007