


F.A.I.	SECTION	COUNTY	TOTAL SHEETS	SHEET NO.
94/90	2005-086 I	COOK	228	122
STA.		TO STA.		
FED. ROAD DIST. NO.		ILLINOIS	FED. AID PROJECT	
60B07				

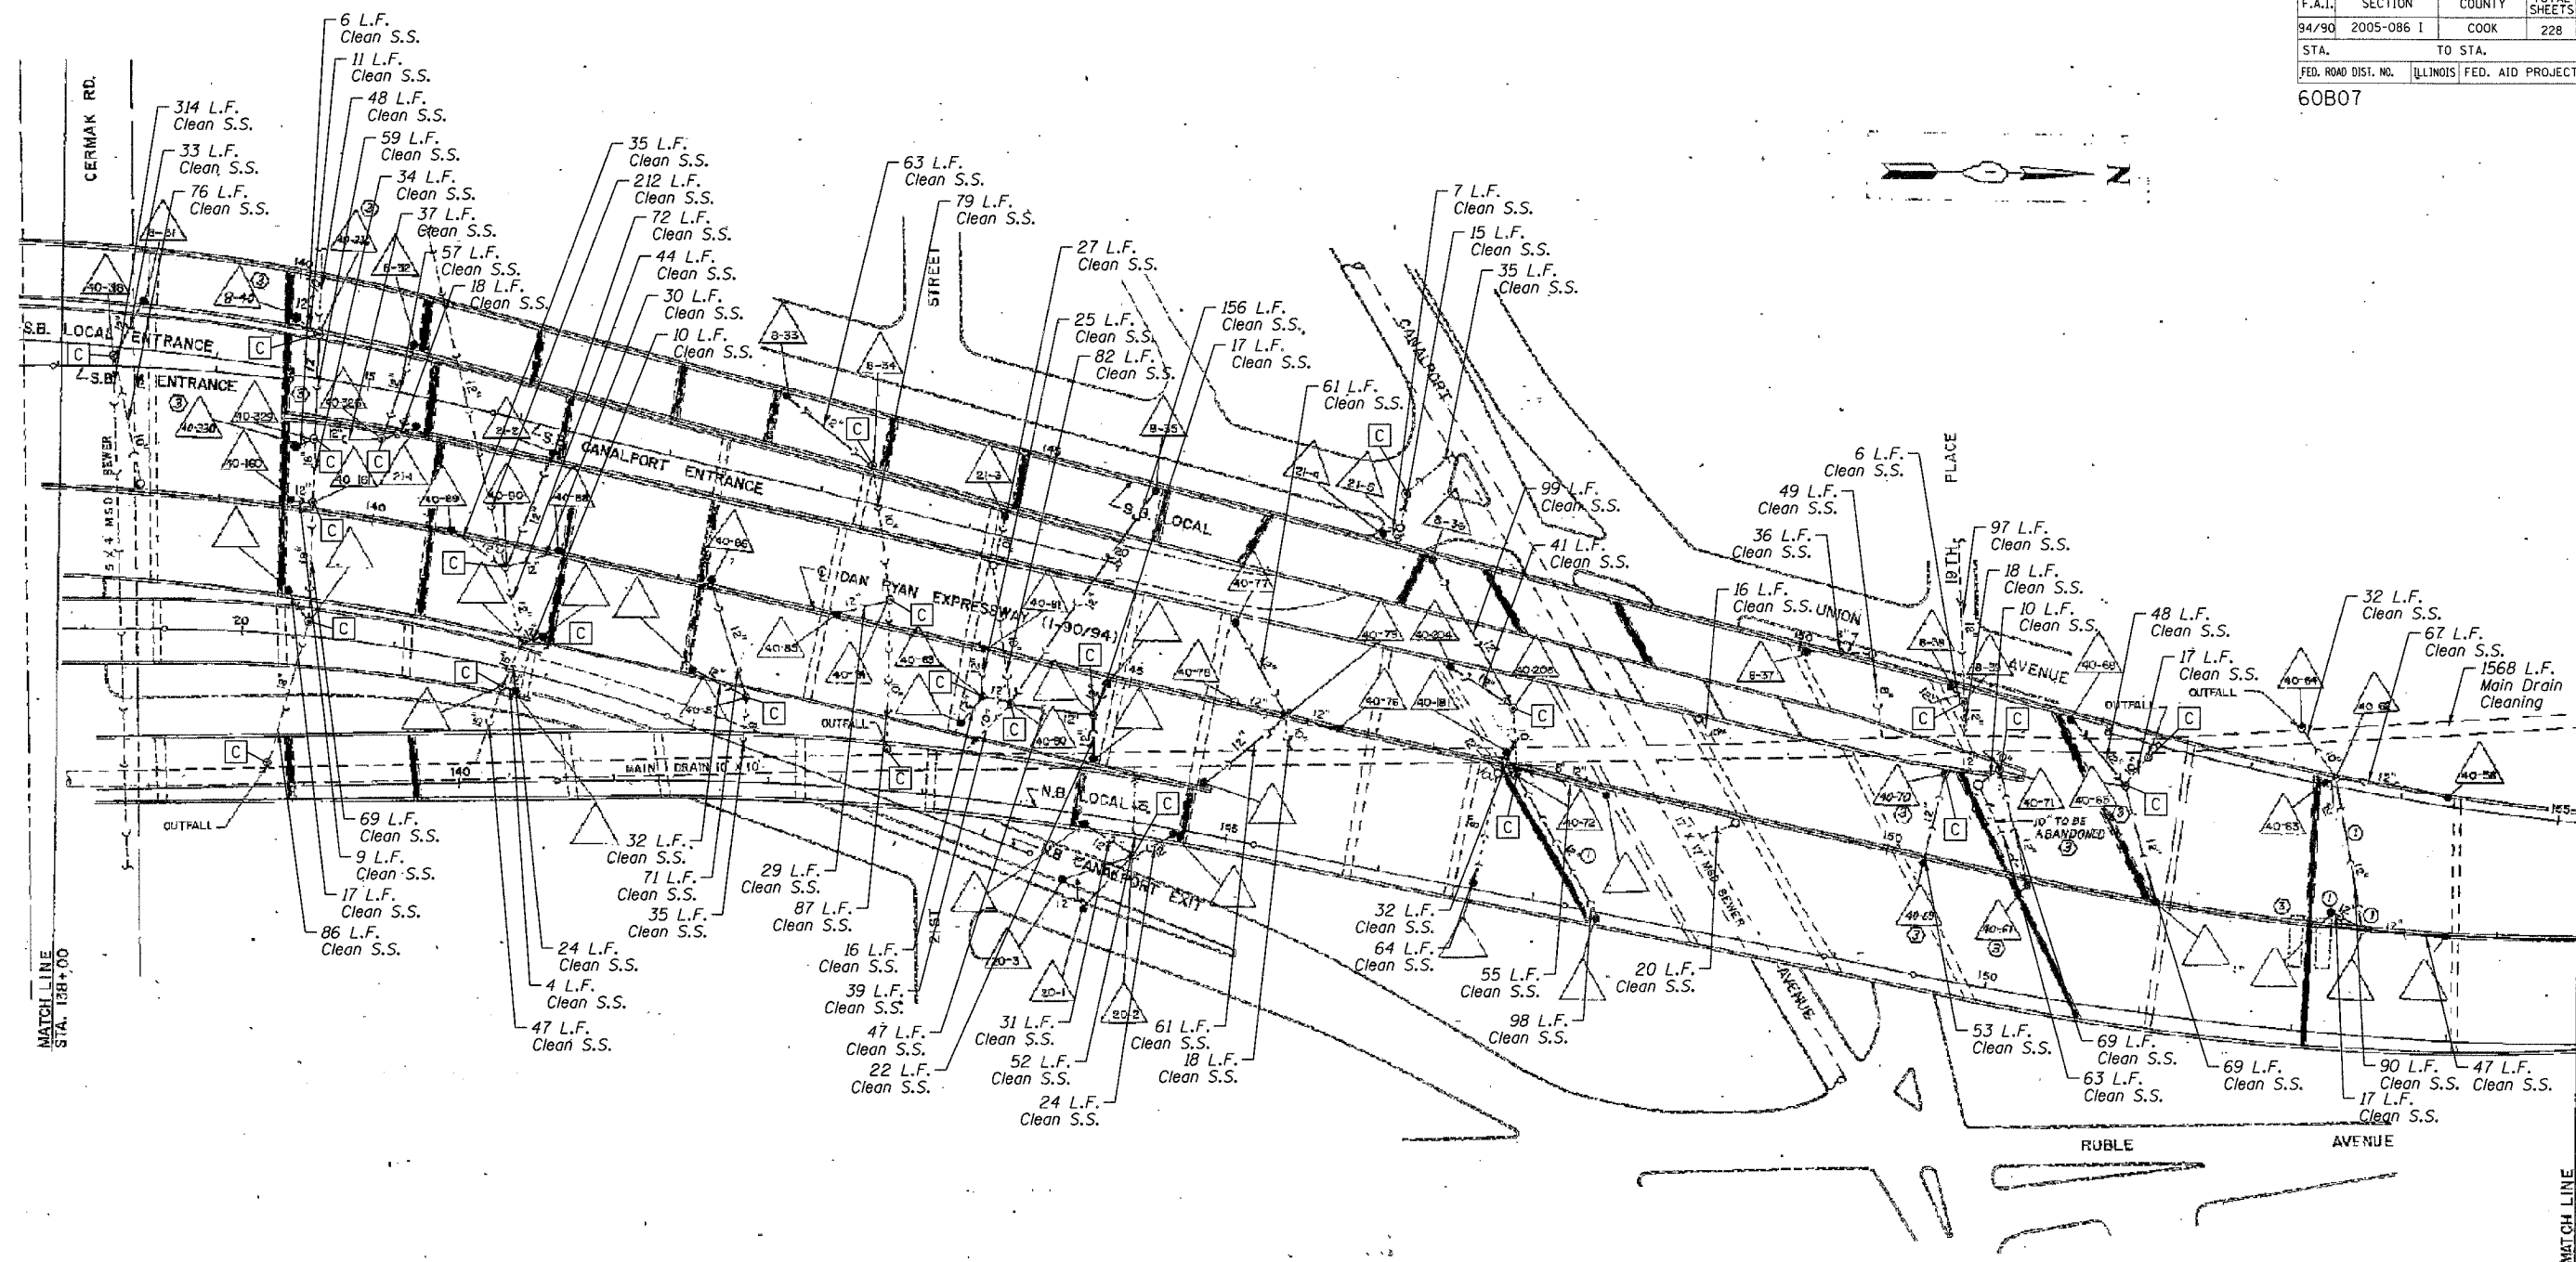

**BILL OF MATERIAL**

ITEM DESCRIPTION	UNIT	QUANTITY	
		SN 016-1112	SN 016-1113
Drainage Structures to be Cleaned	EACH	25	1
Storm Sewers to be Cleaned	FOOT	3273	423
Video Taping of Main Drain	FOOT	1510	58
Main Drain Cleaning	FOOT	1510	58

- LEGEND**
- or ● = Existing Catch Basin
  - ⊙ or ⊛ = Existing Manhole
  - — — = Existing Storm Sewer
  - [C] = Drainage Structures to be Cleaned

**NOTE:**  
 Information from 1988-89 As-Builts to show probable location of existing drainage pipes and structures collecting bridge drainage. Field verify locations with Engineer. Clean all drainage pipes and structures downstream of catch basins cleaned under contracts 62580 and 62581 as shown in the plans and directed by the Engineer. Quantities estimated from As-builts.

REVISIONS		ILLINOIS DEPARTMENT OF TRANSPORTATION F.A.I. 94/90 (DAN RYAN EXPRESSWAY) DAN RYAN ELEVATED BRIDGE BEARING REPLACEMENT & STEEL REPAIR EXISTING DRAINAGE SYSTEM DETAILS
NAME	DATE	

SCALE: NTS  
 DATE: 8/21/2007  
 DRAWN BY: LAM  
 CHECKED BY: BLU

BOWMAN, BARRETT & ASSOCIATES INC.  
 CONSULTING ENGINEERS  
 Chicago, Illinois  
 312.228.0100  
 www.bbainc.com

12-2408 PM 8/21/2007