


F.A.I.	SECTION	COUNTY	TOTAL SHEETS	SHEET NO.
94/90	2005-086 I	COOK	228	153
STA.	TO STA.			
FED. ROAD DIST. NO.	ILLINOIS FED. AID PROJECT			

60B07

FED. ROAD DIST. NO.	SECTION	COUNTY	TOTAL SHEETS	SHEET NO.
94/90	2005-086 I	COOK	228	153
STA.	TO STA.			
FED. ROAD DIST. NO.	ILLINOIS FED. AID PROJECT			

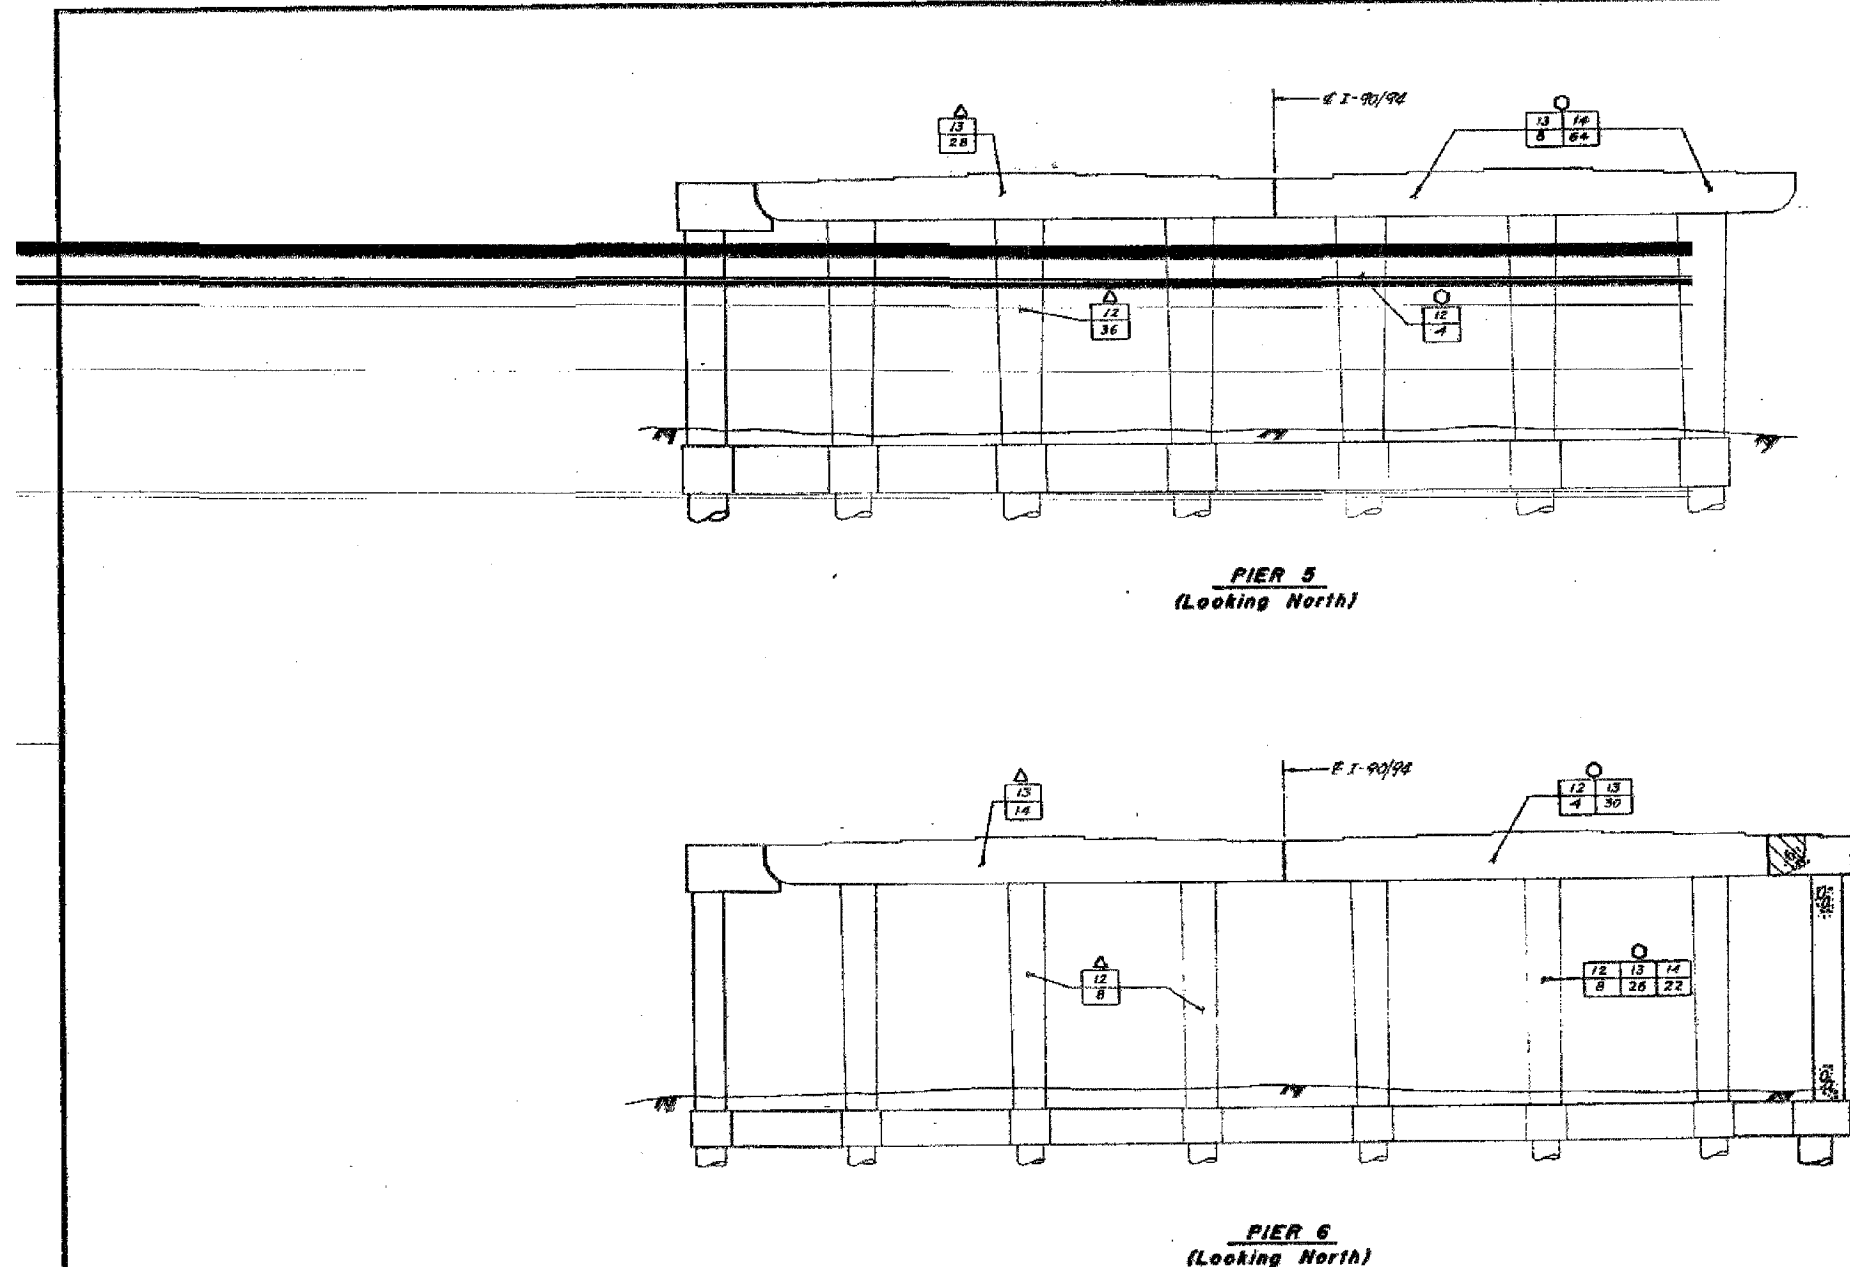

- LEGEND**
- INITIAL CONSTRUCTION
 - EXISTING PIER
 - ADVANCE WORK
 - SUBSTRUCTURE WIDENING
 - SUBSTRUCTURE REMOVAL
 - S.S. MAINLINE RECONSTRUCTION
 - PIER REMOVAL
 - PIER REPLACEMENT
 - PIER REHABILITATION (SEE NOTE "A")
 - N.B. MAINLINE RECONSTRUCTION
 - PIER REMOVAL
 - PIER REPLACEMENT
 - PIER REHABILITATION (SEE NOTE "A")
- NOTE "A"**
- INDICATES TYPE OF REPAIR (FOR DETAILS SEE SHY PR 1)
 - INDICATES AREA OF DISTRESS (EXPRESSED IN SQ. FT. OR LM. FT.)

SHEET C34 OF C38

STATE OF ILLINOIS
DEPARTMENT OF TRANSPORTATION
F.A.I. ROUTE 94/94 (DAN RYAN EXPRESSWAY)
SECTION 1985-082 R - COOK COUNTY
S.S. MAINLINE RECONSTRUCTION
SUBSTRUCTURE WIDENING REHABILITATION & REPLACEMENT
STRUCTURE 016-1111 (MAINLINE)
PIERS 5 & 6

Scale: NONE
Date: AUGUST, 1987
Drawn By: SAF
Checked By: J.C.

ENVIRODYNE ENGINEERS INC.
Chicago, Illinois

REVISIONS	DATE

FOR INFORMATION ONLY

ILLINOIS DEPARTMENT OF TRANSPORTATION
F.A.I. 94/90 (DAN RYAN EXPRESSWAY)
DAN RYAN ELEVATED BRIDGE
BEARING REPLACEMENT & STEEL REPAIR
EXISTING PLAN INFORMATION
SN 016-1111

SCALE: NTS
DATE: 5/18/2007
DRAWN BY: LAM
CHECKED BY: BLU

BOWMAN, BARRETT & ASSOCIATES INC.
CONSULTING ENGINEERS
Chicago, Illinois
312.228.0100
www.bbainc.com

5/24/2007 5:52:28 PM