


F.A.I.	SECTION	COUNTY	TOTAL SHEETS	SHEET NO.
94/90	2005-086 I	COOK	228	155
STA.	TO STA.			
FED. ROAD DIST. NO.	ILLINOIS	FED. AID PROJECT		

60B07

SECTION AND SHEET NO.	SECTION	COUNTY	TOTAL SHEETS	SHEET NO.
90/94	H	COOK	38	38
STA.	TO STA.			
FED. RD. DIST. NO.	ILLINOIS	FED. AID PROJECT		

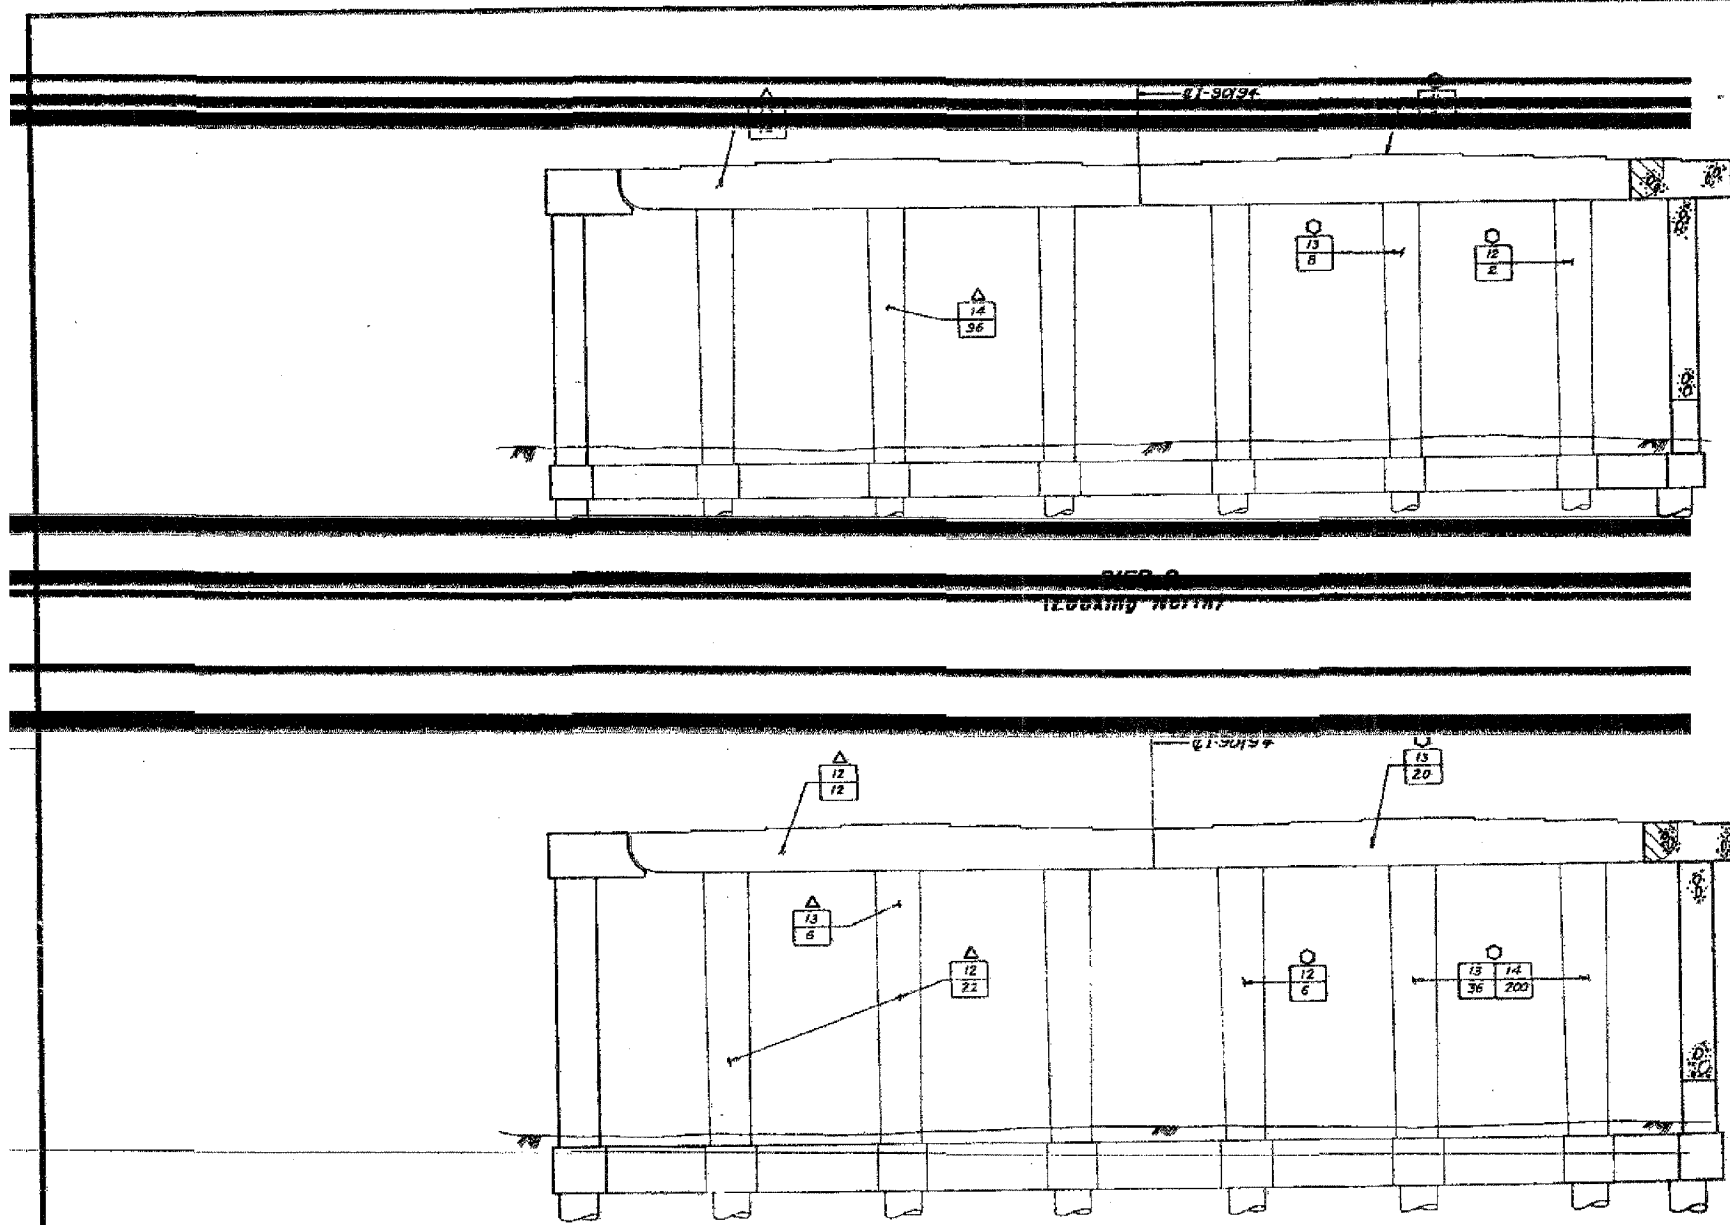

PIER 9
(Looking North)

PIER 10
(Looking North)

- LEGEND**
- INITIAL CONSTRUCTION**
- EXISTING PIER
- ADVANCE WORK**
- ▨ SUBSTRUCTURE WIDENING
 - ▩ SUBSTRUCTURE REMOVAL
- S.B. MAINLINE RECONSTRUCTION**
- ▨ PIER REMOVAL
 - ▩ PIER REPLACEMENT
 - △ PIER REHABILITATION (SEE NOTE "A")
- N.B. MAINLINE RECONSTRUCTION**
- ▨ PIER REMOVAL
 - ▩ PIER REPLACEMENT
 - PIER REHABILITATION (SEE NOTE "A")
- NOTE "A"**
- INDICATES TYPE OF REPAIR (FOR DETAILS SEE SHT. PR 1)
 - INDICATES AREA OF DISTRESS (EXPRESSED IN SQ. FT. OR LIN. FT.)

SHEET C36 OF C38

REVISIONS	
Name	Date

STATE OF ILLINOIS
DEPARTMENT OF TRANSPORTATION
F.A.I. ROUTE 90/94 (DAN RYAN EXPRESSWAY)
SECTION 1985-082 R - COOK COUNTY
S.B. MAINLINE RECONSTRUCTION
SUBSTRUCTURE WIDENING, REHABILITATION & REPLACEMENT
STRUCTURE 010-1111 (MAINLINE)
PIERS 9 & 10

Scale: NONE
Date: AUGUST, 1987
Drawn By: SAF
Checked By: RJ

ENVIRONMENTAL ENGINEERS, INC.
Chicago, Illinois

FOR INFORMATION ONLY

BOWMAN, BARRETT & ASSOCIATES INC.
CONSULTING ENGINEERS
Chicago, Illinois
312.228.0100
www.bbandsinc.com

REVISIONS	DATE

ILLINOIS DEPARTMENT OF TRANSPORTATION
F.A.I. 94/90 (DAN RYAN EXPRESSWAY)
DAN RYAN ELEVATED BRIDGE
BEARING REPLACEMENT & STEEL REPAIR
EXISTING PLAN INFORMATION
SN 016-1111

SCALE: NTS
DATE: 5/18/2007
DRAWN BY: LAM
CHECKED BY: BLU

5/24/2007 5:45:31 PM