


F.A.I.	SECTION	COUNTY	TOTAL SHEETS	SHEET NO.
94/90	2005-086 I	COOK	228	204
STA.	TO STA.			
FED. ROAD DIST. NO.	ILLINOIS	FED. AID PROJECT		

60B07

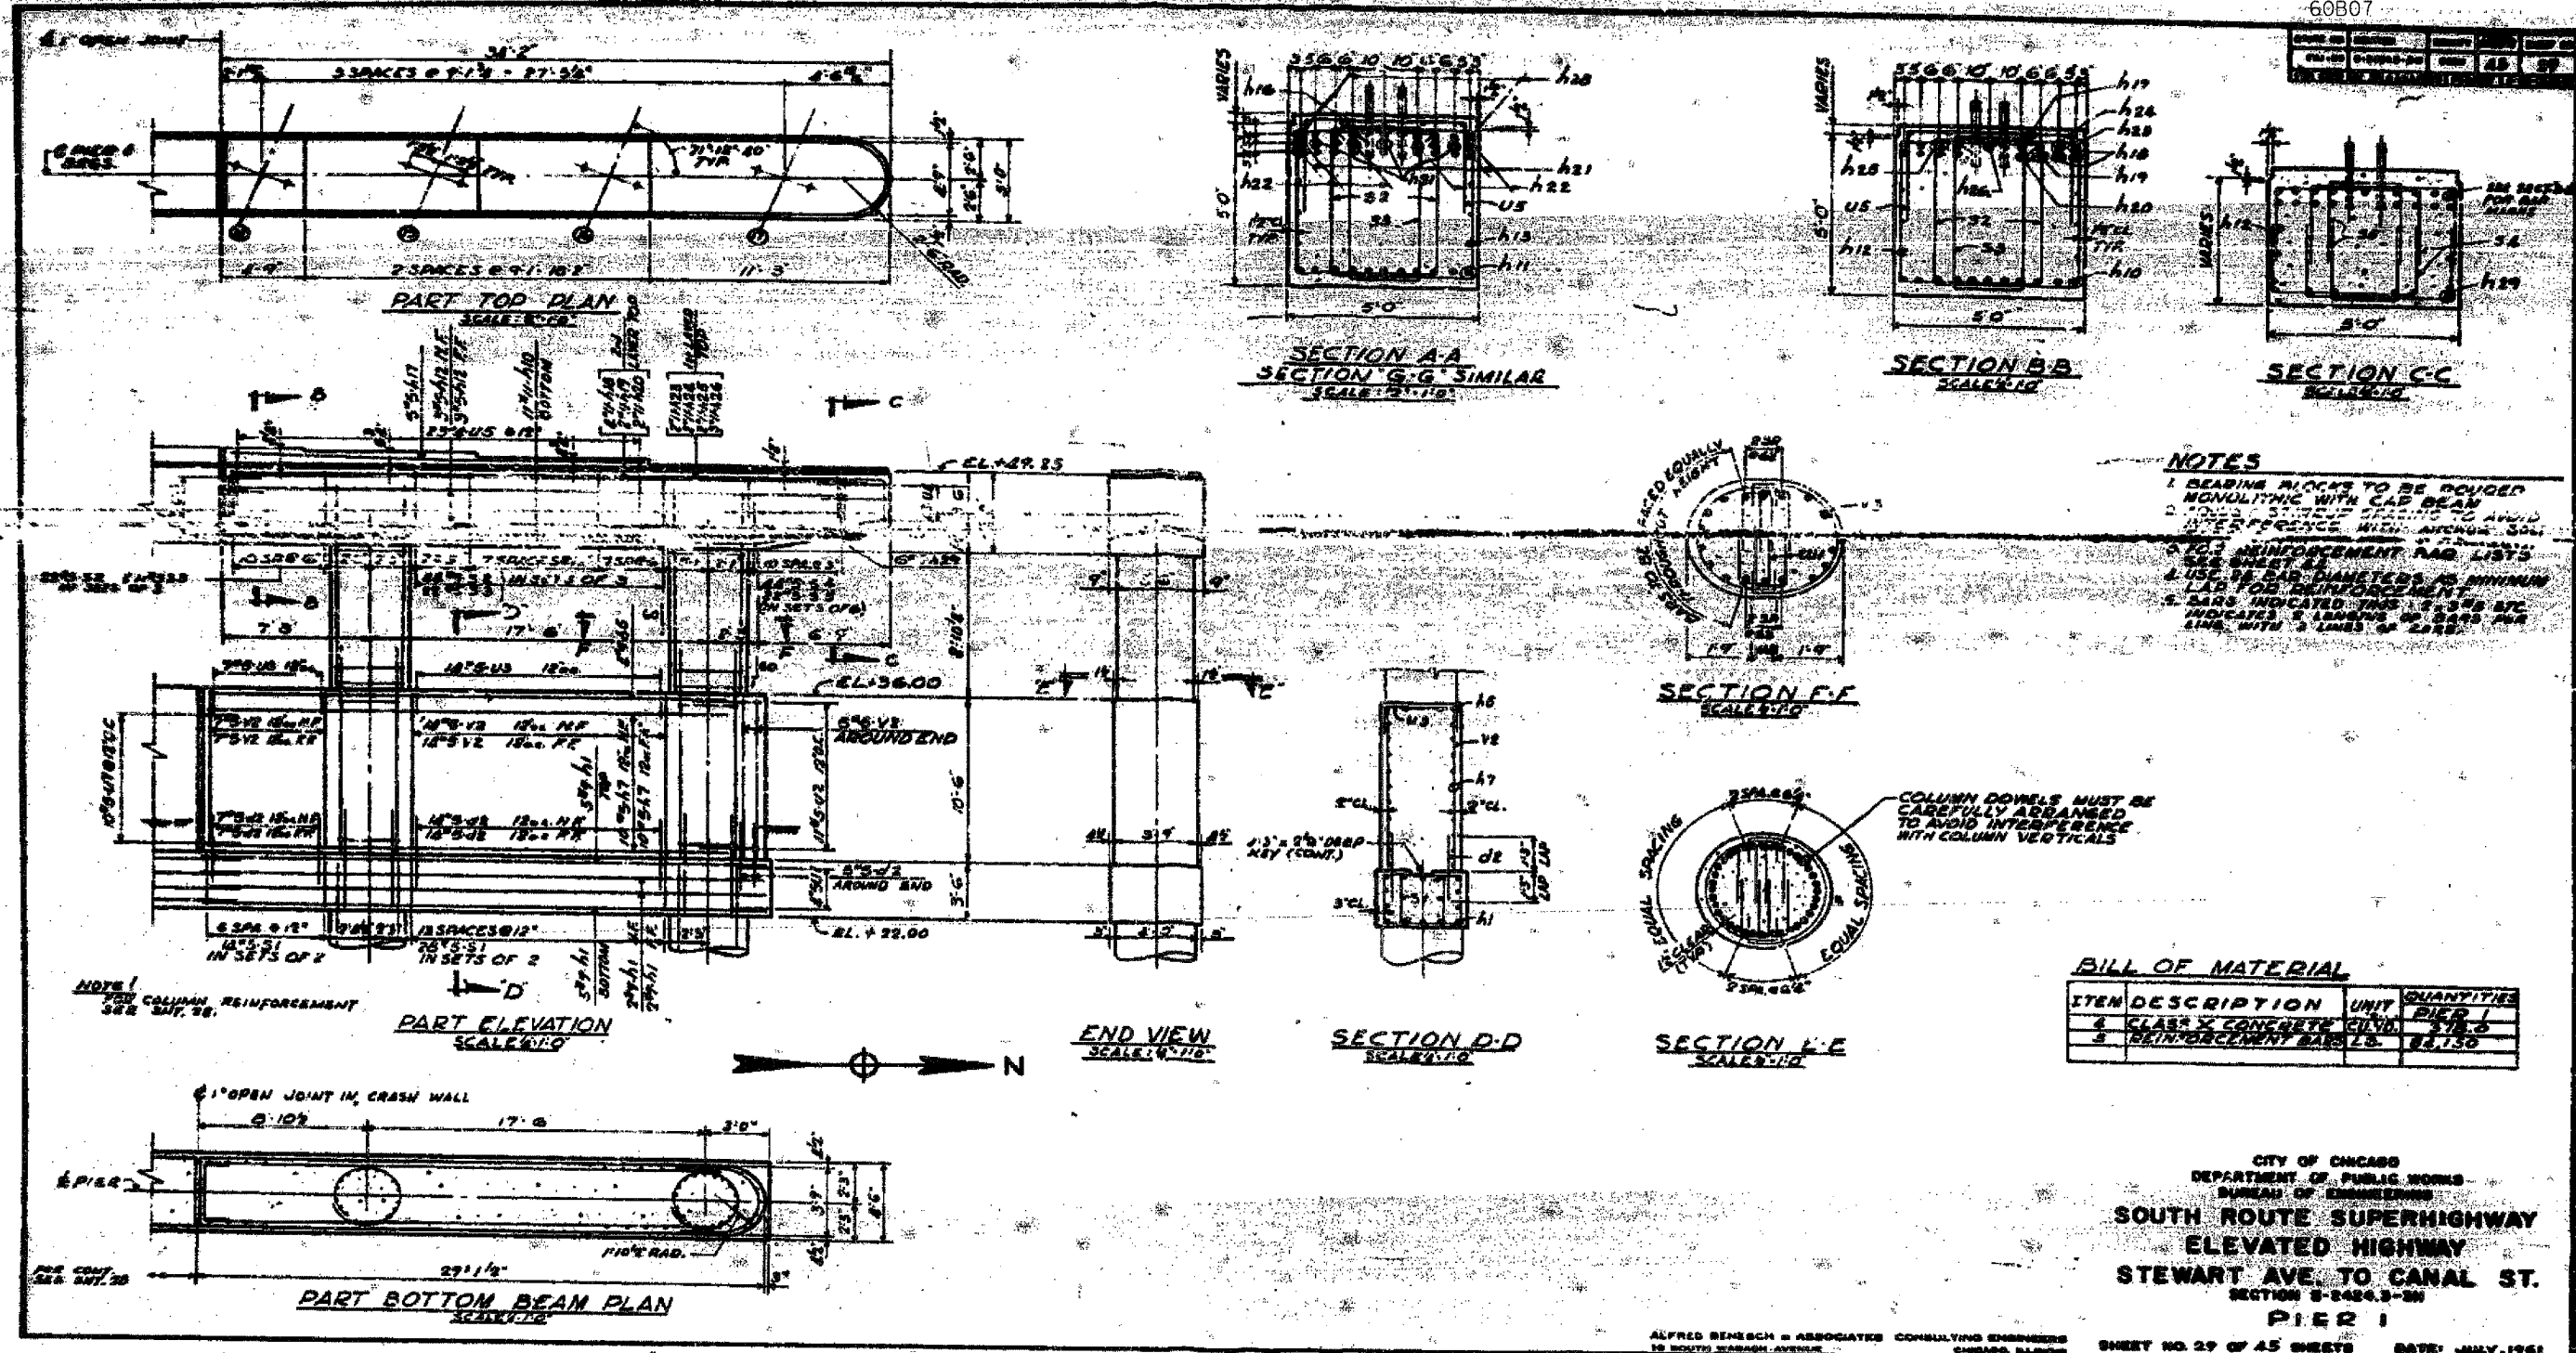

**NOTES**

1. BEARING BLOCKS TO BE ROUGHED MONOLITHIC WITH CAP BEAM
2. 10" DIA. STEEL PIPING TO AVOID INTERFERENCE WITH AVERAGE 30" DIA. REINFORCEMENT BAR LISTS SEE SHEET 24
3. USE REBAR PLACED AS MINIMUM L/4D FOR REINFORCEMENT
4. BARS INDICATED WITH 180° BFC INDICATES 2 LAMINAE OF BARS PER LANE WITH 2 LAMINAE OF BARS

**BILL OF MATERIAL**

ITEM	DESCRIPTION	UNIT	QUANTITIES
1	CLASS V CONCRETE	CU YD	11.0
2	REINFORCEMENT BARS	LB	84,750

CITY OF CHICAGO  
 DEPARTMENT OF PUBLIC WORKS  
 BUREAU OF ENGINEERING  
**SOUTH ROUTE SUPERHIGHWAY  
 ELEVATED HIGHWAY  
 STEWART AVE. TO CANAL ST.**  
 SECTION S-2484.3-20  
**PIER 1**

ALFRED BENSCH & ASSOCIATES CONSULTING ENGINEERS  
 10 SOUTH WABASH AVENUE CHICAGO, ILLINOIS  
 SHEET NO. 29 OF 45 SHEETS DATE: JULY, 1961

REVISIONS	
NAME	DATE

ILLINOIS DEPARTMENT OF TRANSPORTATION  
 F.A.I. 94/90 (DAN RYAN EXPRESSWAY)  
 DAN RYAN ELEVATED BRIDGE  
 BEARING REPLACEMENT & STEEL REPAIR  
 EXISTING PLAN INFORMATION  
 SN 016-1116  
 SCALE: NTS DRAWN BY: LAM  
 DATE: 5/18/2007 CHECKED BY: BLU

FOR INFORMATION ONLY

BOWMAN, BARRETT & ASSOCIATES INC.  
 CONSULTING ENGINEERS  
 Chicago, Illinois  
 312.228.0100  
 www.bbda-inc.com

5/24/2007 5:17:15 PM