

F.A.U. RTE.	SECTION	COUNTY	TOTAL SHEETS	SHEET NO.
3537	(3W&3264) RS-6	COOK	29	1
FED. ROAD DIST. NO.	ILLINOIS	CONTRACT NO. 60B72		

STATE OF ILLINOIS
DEPARTMENT OF TRANSPORTATION
DIVISION OF HIGHWAYS

D -91-230-04





PROPOSED HIGHWAY PLANS

**FAU ROUTE 3537 (LAKE ST.)
US 12/45 (MANNHEIM RD.) TO ILL 171 (1ST AVE.)
SECTION: (3W&3264) RS-6
RESURFACING (MAINTENANCE)
PROJECT: ACM-3537(005)
COOK COUNTY
C-91-400-06**

FOR INDEX OF SHEETS, SEE SHEET NO. 2

THE PROJECT IS LOCATED IN THE VILLAGE OF MELROSE PARK

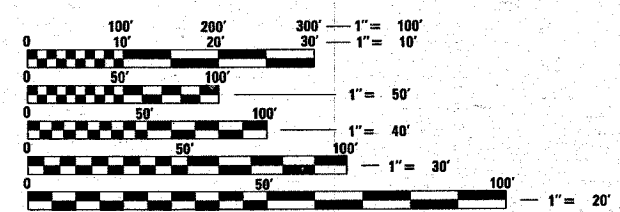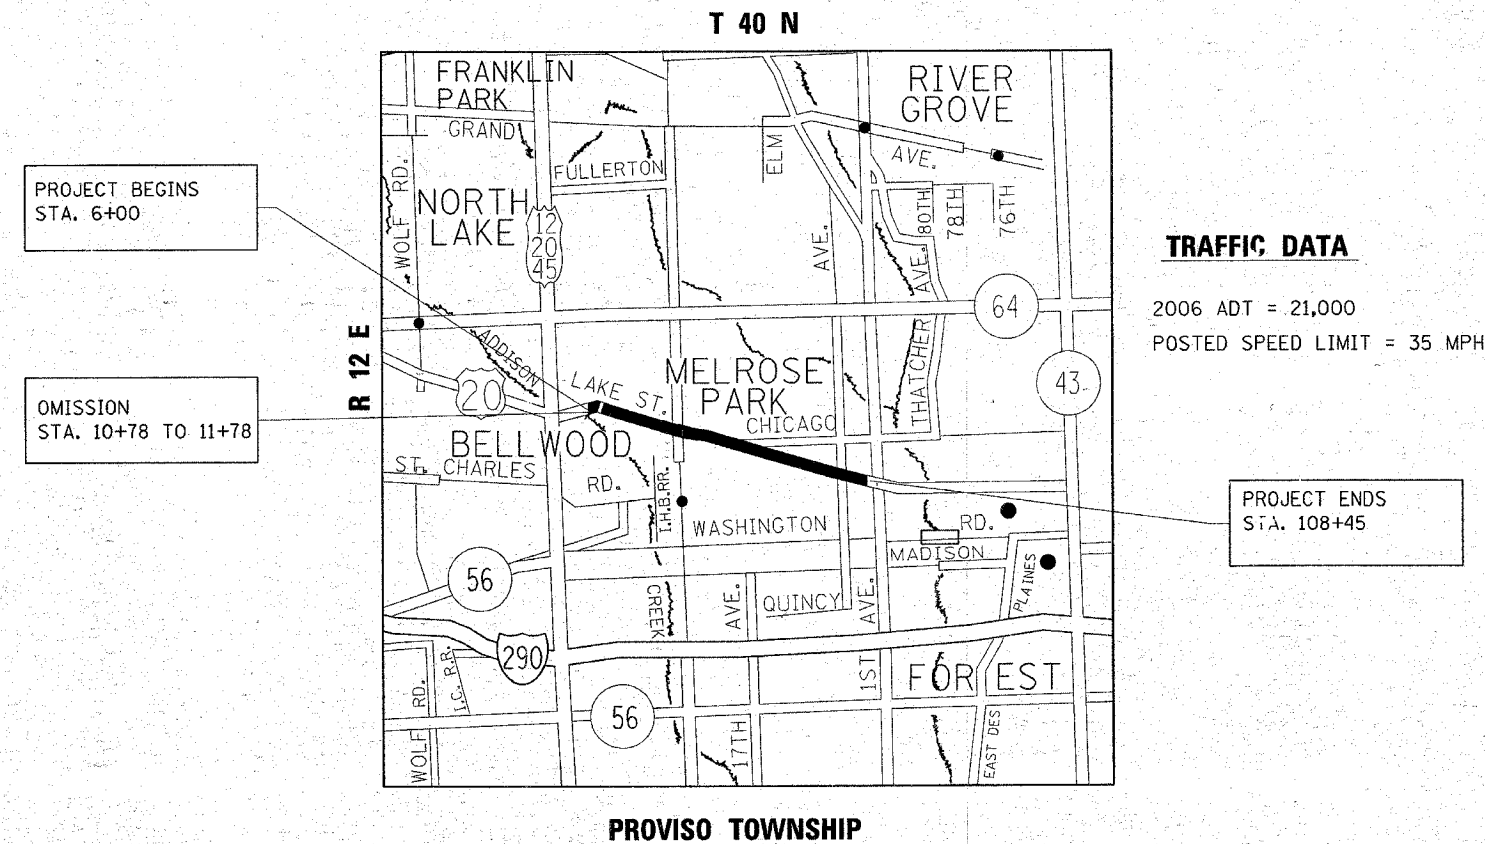

FULL SIZE PLANS HAVE BEEN PREPARED USING STANDARD ENGINEERING SCALES. REDUCED SIZED PLANS WILL NOT CONFORM TO STANDARD SCALES. IN MAKING MEASUREMENTS ON REDUCED PLANS, THE ABOVE SCALES MAY BE USED.

J.U.L.I.E.
JOINT UTILITY LOCATION INFORMATION FOR EXCAVATION
1-800-892-0123
OR 811

PROJECT ENGINEER
PROJECT MANAGER KEN ENG (847) 705-4247

GROSS LENGTH OF PROJECT = 10,245 LINEAL FEET = 1.94 MILE
NET LENGTH OF PROJECT = 10,145 LINEAL FEET = 1.92 MILE

CONTRACT NO. 60B72

STATE OF ILLINOIS
DEPARTMENT OF TRANSPORTATION
DIVISION OF HIGHWAYS

SUBMITTED March 25, 20 07
Dave Okel
DEPUTY DIRECTOR OF HIGHWAYS, REGION ENGINEER

May 9, 20 08
Eric E. Harnick
Interim ENGINEER OF DESIGN AND ENVIRONMENT

May 9, 20 08
Christine M. Reed
DIRECTOR OF HIGHWAYS, CHIEF ENGINEER

**PRINTED BY THE AUTHORITY
OF THE STATE OF ILLINOIS**