

STAGE I DECK PATCHING SCHEDULE

STRUCTURE NO.	LANE NO.	PARTIAL-DEPTH PATCHING SO. YD.	FULL - DEPTH PATCHING SO. YD.	LANE CLOSURE
016-0036	1	8	0	LANE 1 N.E.
016-1045	---	---	---	
016-1048	---	---	---	
016-1052	3	8	12	LANE 3 S.W.
016-1055	3	7	12	LANE 3 S.W.
016-1075	1	17	3	LANE 1 N.E.


NOTE: LANE 1 N.E. WORK ALSO INCLUDES APPROACH SLAB REPAIR (FULL DEPTH).

F.A.I. RTE.	SECTION	COUNTY	TOTAL SHEETS	SHEET NO.
55	*	COOK	26	5
STA.		TO STA.		
FED. ROAD DIST. NO.	ILLINOIS	FED. AID PROJECT		

1818 (.31 H & .32 H) I-4
CONTRACT NO. 60C92


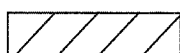
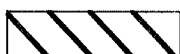

STAGE I TRAFFIC CONTROL NOTES:

1. CLOSURES OF LANE 1 N.E. BOUND I-55 AND LANE 3 S.W. BOUND I-55 WILL BE ALLOWED FROM 10:00 AM MONDAY TO 5:00 AM THURSDAY.
2. LANE 1 N.E. I-55:
LANE 1 APPROACHING THE WORK ZONE SHALL BE CLOSED AS SHOWN ON STANDARD 701401.
3. LANE 3 S.W. I-55:
THE RIGHT LANE OF THE TWO LANE ENTRANCE RAMP AND LANE 3 S.W. SHALL BE CLOSED AS SHOWN ON STANDARD 701422.
4. ADDITIONAL LANE CLOSURES WILL ONLY BE ALLOWED DURING THE PERIODS AS NOTED IN THE "KEEPING THE EXPRESSWAY OPEN TO TRAFFIC" SPECIAL PROVISION.

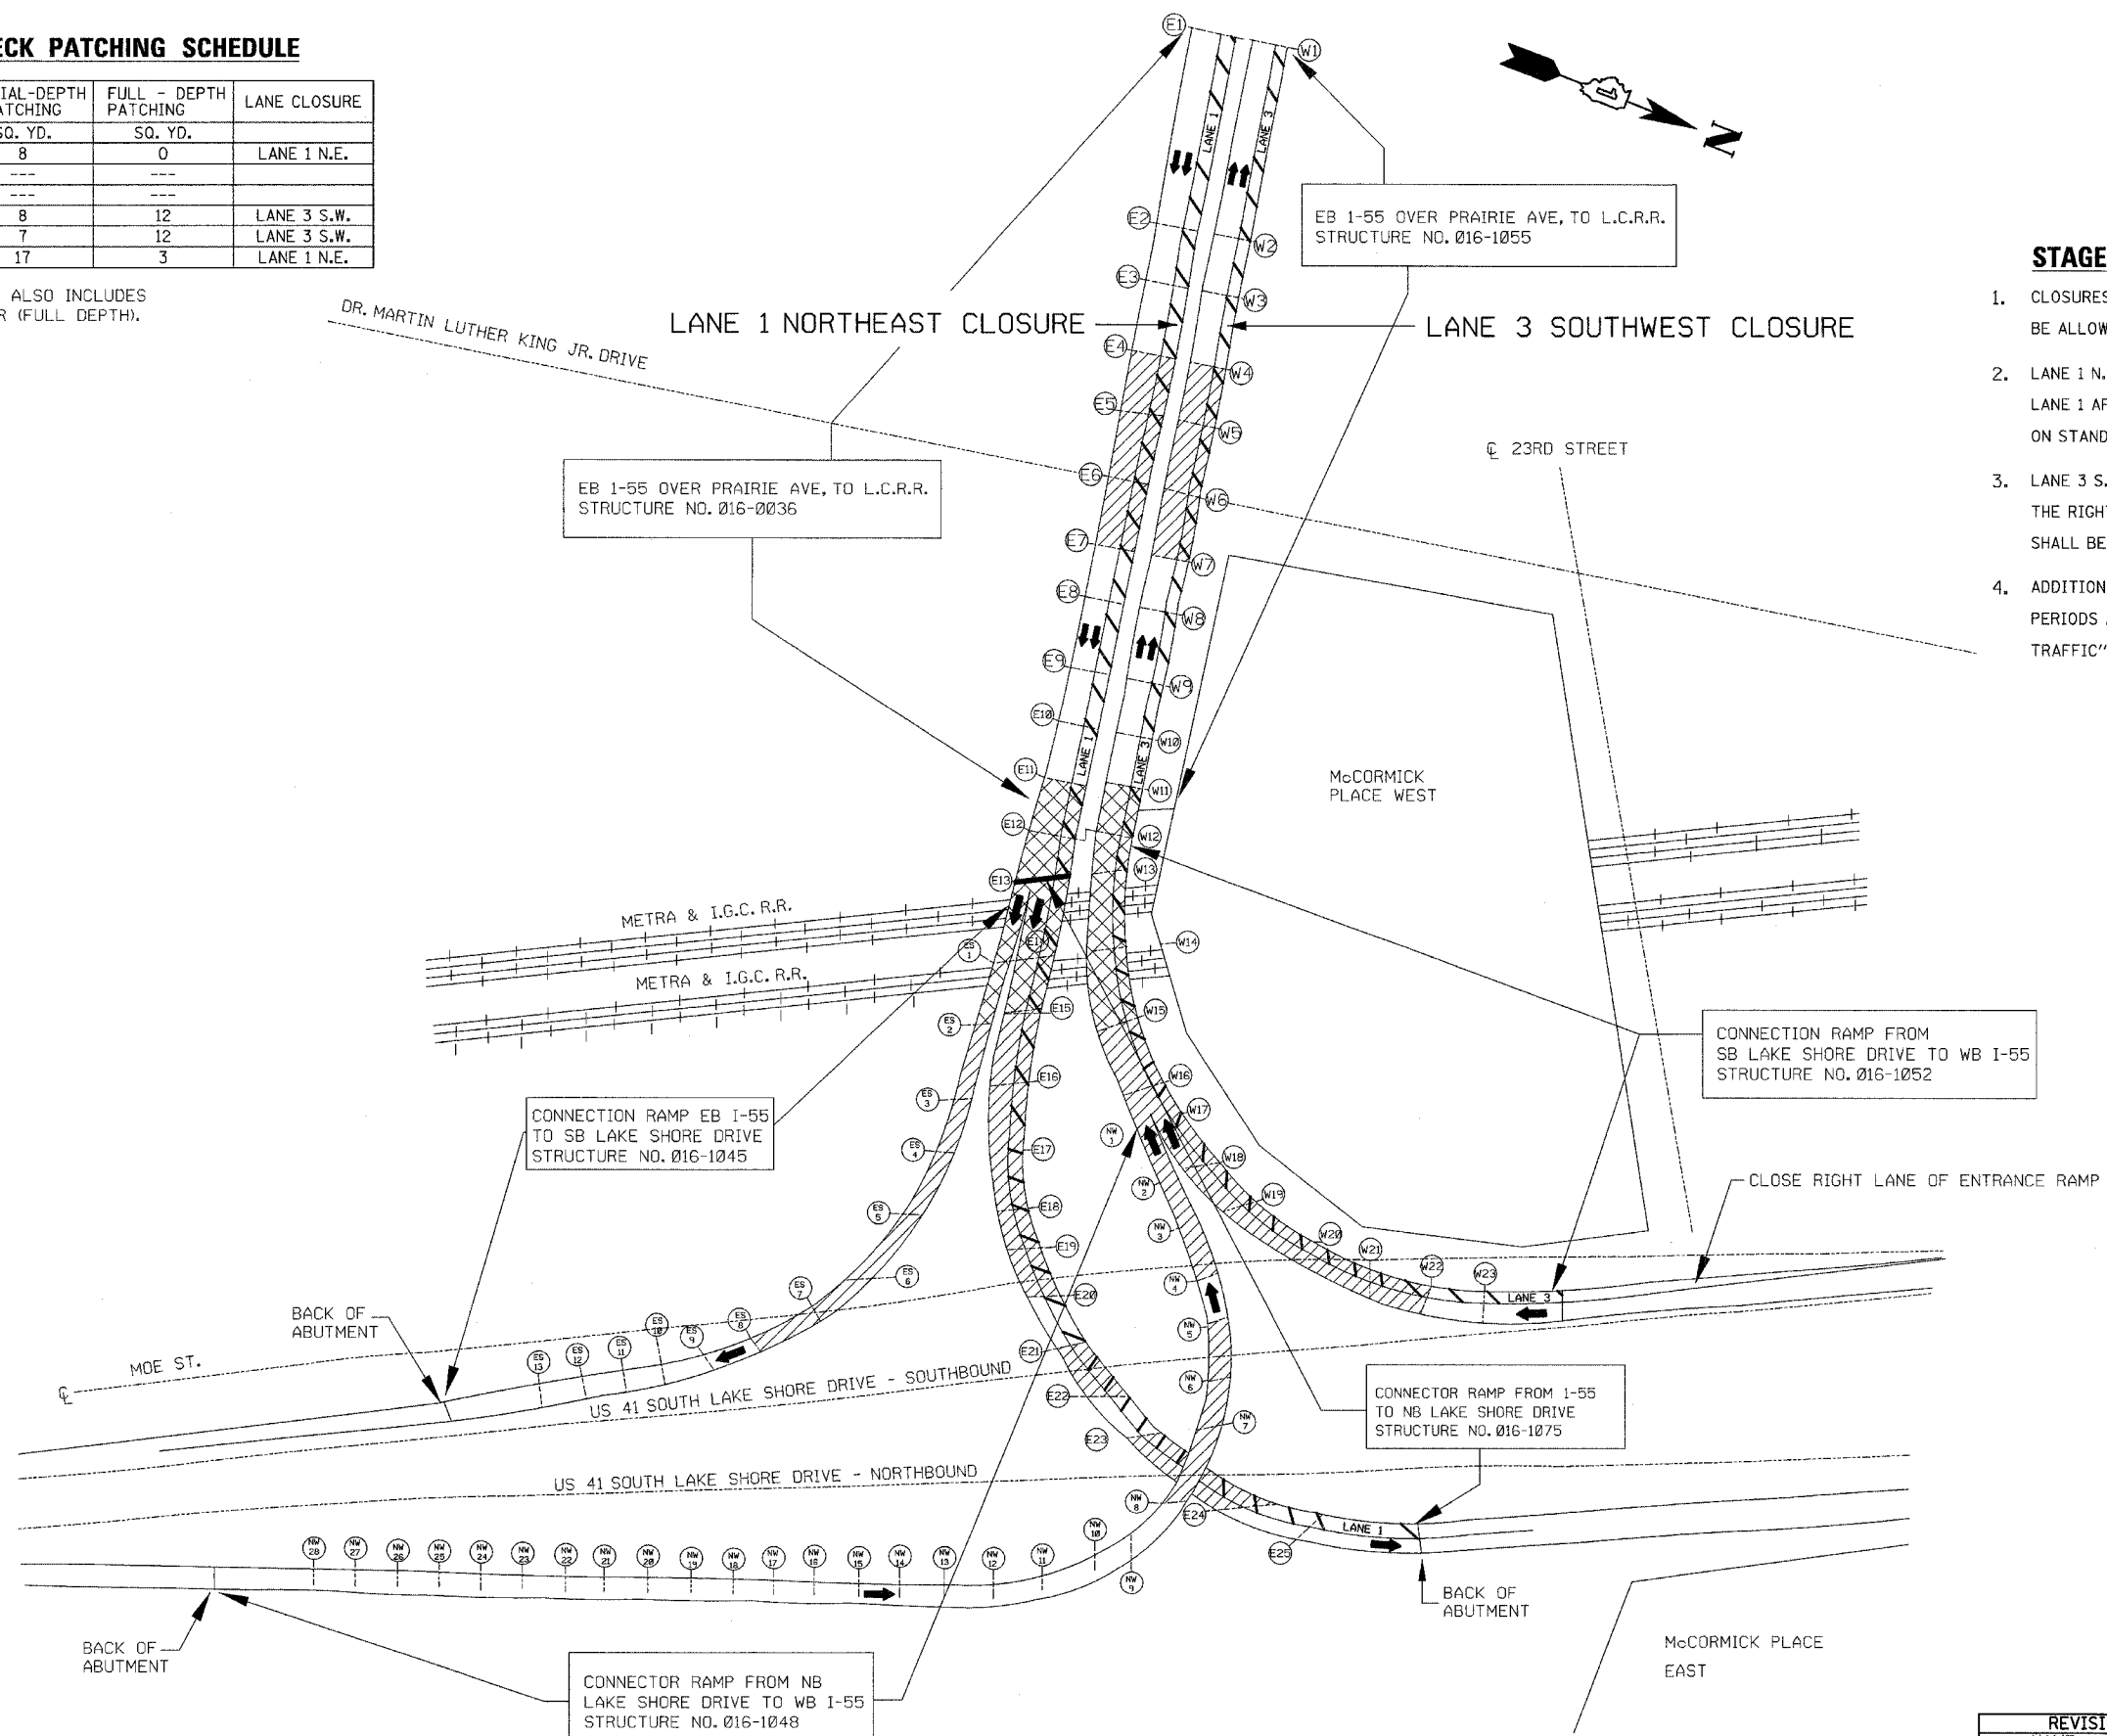

STAGE I CONSTRUCTION

LEGEND:

-  PROPOSED PROTECTIVE SHIELD (PERMANENT)
-  EXISTING PROTECTIVE SHIELDING
-  WORK ZONE
-  TRAFFIC DIRECTION

REVISIONS	
NAME	DATE

ILLINOIS DEPARTMENT OF TRANSPORTATION
 SUGGESTED STAGE I CONSTRUCTION
 I-55
 OVER
 U.S. 41/LAKE SHORE DRIVE
 F.A.I. RTE. 55 SECTION: 1818(.31H & .32H)I-4
 COOK COUNTY

SCALE: NONE
 DATE: APRIL 23, 2008
 DRAWN BY: D.L./F.M.
 CHECKED BY: B.N.S./S.J.P.
CHRISTIAN-ROGE & ASSOC., INC.
 CHICAGO ILLINOIS