

F.A.I. RTE.	SECTION	COUNTY	TOTAL SHEETS	SHEET NO.
55	*	COOK	26	6
STA.		TO STA.		
FED. ROAD DIST. NO.		ILLINOIS	FED. AID PROJECT	

1818 (.31 H & .32 H) I-4  
**CONTRACT NO. 60C92**


**STAGE IIA DECK PATCHING SCHEDULE**

STRUCTURE NO.	LANE NO.	PARTIAL-DEPTH PATCHING SQ. YD.	FULL-DEPTH PATCHING SQ. YD.	LANE CLOSURE
016-0036	---	---	---	
016-1045	---	---	---	
016-1048	---	---	---	
* 016-1052	2	8	0	LANE 2 S.W.
016-1055	---	---	---	
016-1075	2	56	21	LANE 2 N.E.


\* SPAN SP 1 TO SP 7

**STAGE IIA TRAFFIC CONTROL NOTES:**

- LANE 2 N.E. AND LANE 2 S.W. CLOSURES:  
 THE STAGE IIA CLOSURE OF LANE 2 N.E. BOUND AND LANE 2 S.W. BOUND WILL BE ALLOWED, FROM 10:00 A.M. MONDAY TO 5:00 A.M. THURSDAY.
- LANE 2 N.E. BOUND I-55:  
 A. PATCHING DURING STAGE IIA WILL ONLY BE ALLOWED IN THE RIGHT LANE OF STRUCTURE 016-1075, WHERE THE LANE IS ADJACENT TO THE PARAPET WALL.  
 B. TRAFFIC CONTROL:  
 LANE 2 SHALL BE CLOSED AS SHOWN.  
 LANE 1 SHALL BE CLOSED AND TRAFFIC APPROACHING THE WORK ZONE SHALL BE REDUCED TO TWO LANES. THE TRAFFIC IN LANE 2 WILL THEN BE SHIFTED INTO LANE 1 AS SHOWN ON THE DETAIL FOR CENTER LANE CLOSURE.
- LANE 2 S.W. BOUND I-55:  
 A. PATCHING DURING STAGE IIA WILL ONLY BE ALLOWED IN THE LEFT LANE OF STRUCTURE 016-1052, WHERE THE LANE IS ADJACENT TO THE PARAPET WALL.  
 B. TRAFFIC CONTROL:  
 LANE 2 SHALL BE CLOSED AS SHOWN.  
 THE RIGHT LANE OF THE TWO LANE ENTRANCE RAMP FROM S.B. U.S. 41 TO S.W. BOUND I-55 SHALL BE CLOSED.  
 THE TRAFFIC WILL THEN WEAVE INTO THE RIGHT LANE (LANE 3) OF THE RAMP BEFORE THE WORK ZONE AS SHOWN ON THE "FREEWAY SINGLE LANE WEAVE" DETAIL.

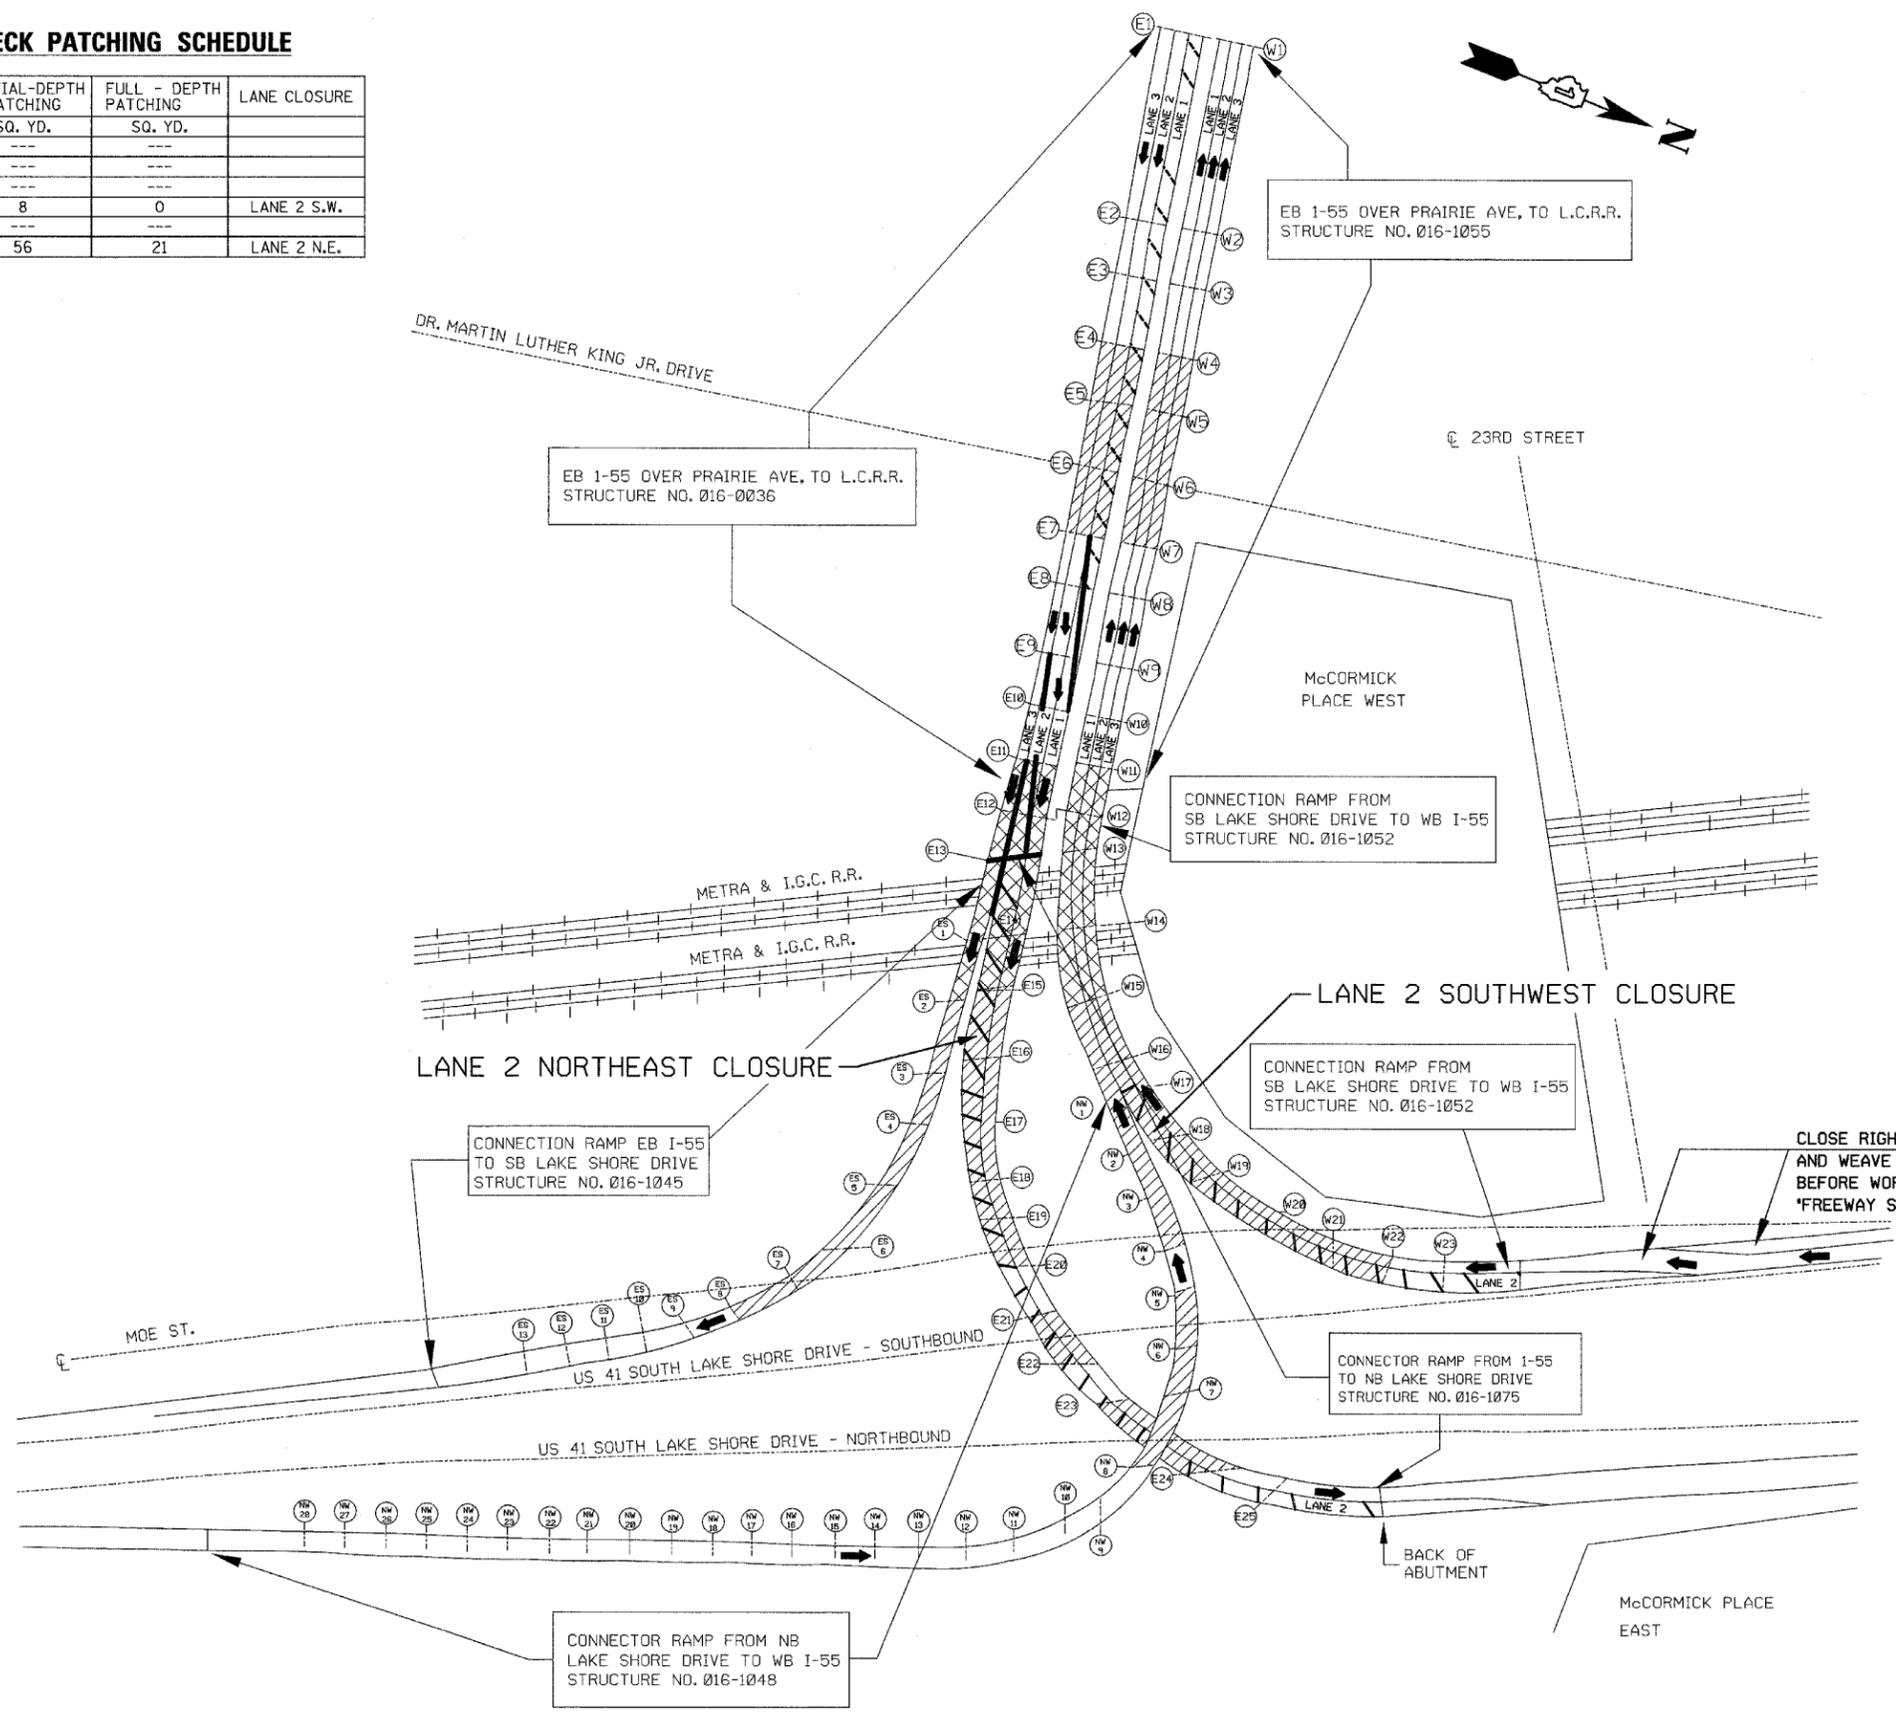

**LEGEND:**

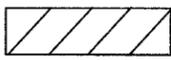-  PROPOSED PROTECTIVE SHIELD (PERMANENT)
-  EXISTING PROTECTIVE SHIELDING
-  WORK ZONE
-  TEMP HIGH TIME LANE CLOSURE FOR LANE 2 CONSTRUCTION ACTIVITIES
-  TRAFFIC DIRECTION

**STAGE IIA CONSTRUCTION**

REVISIONS	
NAME	DATE

ILLINOIS DEPARTMENT OF TRANSPORTATION  
 SUGGESTED STAGE IIA CONSTRUCTION  
 I-55  
 OVER  
 U.S. 41/LAKE SHORE DRIVE  
 F.A.I. RTE. 55 SECTION: 1818(.31H & .32H)I-4  
 COOK COUNTY

SCALE: NONE  
 DATE: APRIL 23, 2008  
 DRAWN BY: D.L./F.M.  
 CHECKED BY: B.N.S./S.J.P.  
**CHRISTIAN-ROGE & ASSOC., INC.**  
 CHICAGO ILLINOIS