

STAGE IIIB DECK PATCHING SCHEDULE

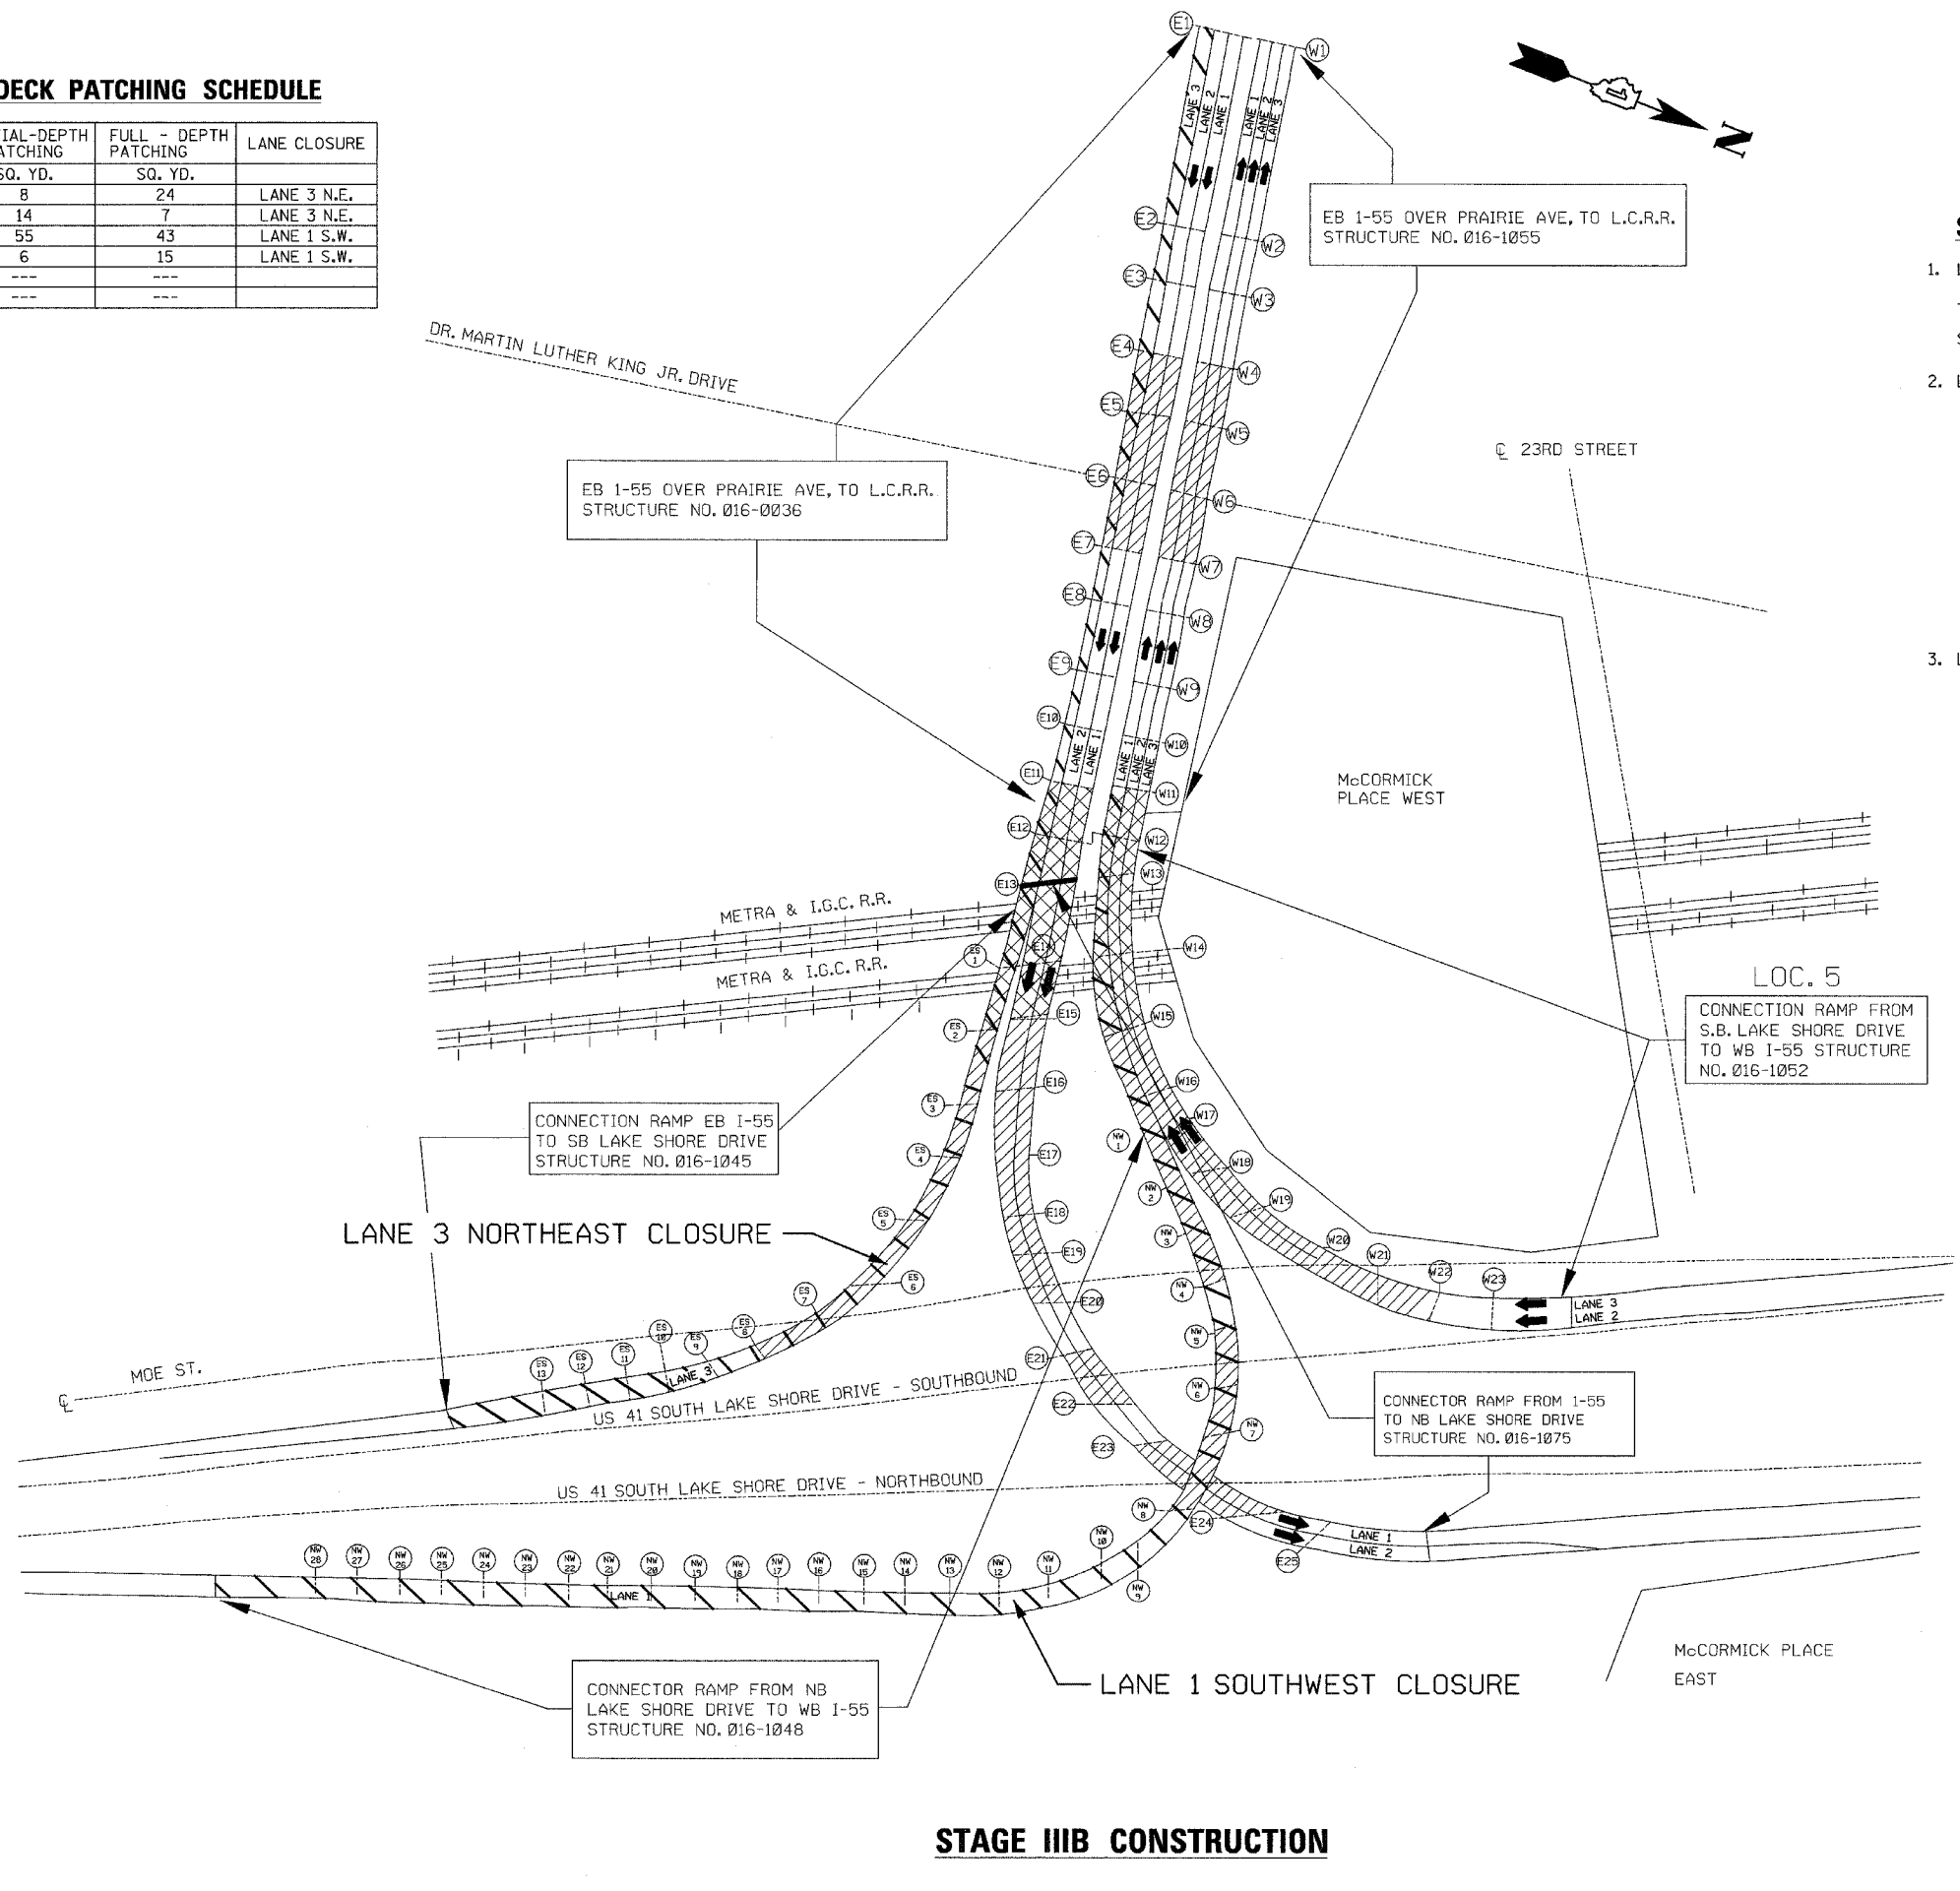
STRUCTURE NO.	LANE NO.	PARTIAL-DEPTH PATCHING	FULL - DEPTH PATCHING	LANE CLOSURE
		SQ. YD.	SQ. YD.	
016-0036	3	8	24	LANE 3 N.E.
016-1045	RAMP	14	7	LANE 3 N.E.
016-1048	RAMP	55	43	LANE 1 S.W.
016-1052	1	6	15	LANE 1 S.W.
016-1055	---	---	---	---
016-1075	---	---	---	---

F.A.I. RTE.	SECTION	COUNTY	TOTAL SHEETS	SHEET NO.
55	*	COOK	26	7A
STA.		TO STA.		
FED. ROAD DIST. NO.	ILLINOIS	FED. AID PROJECT		


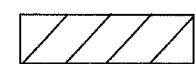


1818 (.31 H & .32 H) I-4
CONTRACT NO. 60C92

STAGE IIIB TRAFFIC CONTROL NOTES:

- LANE 3 N.E. AND LANE 1 S.W. CLOSURES:
 THE CLOSURE OF LANE 3 N.E. BOUND AND LANE 1 S.W. BOUND I-55 WILL BE ALLOWED, ON SEPARATE WEEKENDS, FROM 11:00 P.M. FRIDAY TO 5:00 A.M. MONDAY.
- LANE 3 CLOSURE N.E. BOUND I-55 & S.B. U.S. 41 RAMP:
 A. THIS WORK SHALL CONSIST OF THE CLOSURE OF LANE 3 N.E. AND THE RAMP TO S.B. U.S. 41 (STR. NO. 016-1045).
 B. TRAFFIC CONTROL:
 TRAFFIC APPROACHING THE WORK ZONE SHALL BE REDUCED TO TWO LANES AS SHOWN ON STANDARD 701401.
 C. THE RAMP TRAFFIC SHALL BE DETOURED AS SHOWN ON THE "DETOUR PLAN- STAGE IIIB" DRAWING SHOWN ON SHEET NO. 8.
- LANE 1 CLOSURE S.W. BOUND I-55 & N.B. U.S. 41 RAMP:
 A. THIS WORK SHALL CONSIST OF THE CLOSURE OF LANE 1 S.W. AND THE RAMP FROM N.B. U.S. 41 (STR. NO. 016-1048).
 B. TRAFFIC CONTROL:
 THE ENTRANCE OF THE N.B. U.S. 41 RAMP SHALL BE CLOSED AS SHOWN ON THE "ENTRANCE AND EXIT RAMP CLOSURE DETAIL".
 C. THE RAMP TRAFFIC SHALL BE DETOURED AS SHOWN ON THE "DETOUR PLAN - STAGE IIIB" DRAWING SHOWN ON SHEET NO. 9.



LEGEND:

-  PROPOSED PROTECTIVE SHIELD (PERMANENT)
-  EXISTING PROTECTIVE SHIELDING
-  WORK ZONE
-  TRAFFIC DIRECTION

STAGE IIIB CONSTRUCTION

REVISIONS	
NAME	DATE

ILLINOIS DEPARTMENT OF TRANSPORTATION
 SUGGESTED STAGE IIIB CONSTRUCTION
 I-55
 OVER
 U.S. 41/LAKE SHORE DRIVE
 F.A.I. RTE. 55 SECTION: 1818(.31H & .32H)I-4
 COOK COUNTY

SCALE: NONE
 DATE: APRIL 23, 2008
 DRAWN BY: D.L./F.M.
 CHECKED BY: B.N.S./S.J.P.
CHRISTIAN-ROGE & ASSOC., INC.
 CHICAGO ILLINOIS