


F.A.I. RTE.	SECTION	COUNTY	TOTAL SHEETS	SHEET NO.
55	*	COOK	26	15
STA.		TO STA.		
FED. ROAD DIST. NO.		ILLINOIS	FED. AID PROJECT	

1818 (.31 H & .32 H) I-4
 016-1048 US 41 NB Ramp to I-55 WB
CONTRACT NO. 60C92

Span Count From South to the North
 Span 7 between Pier NW23 & NW22

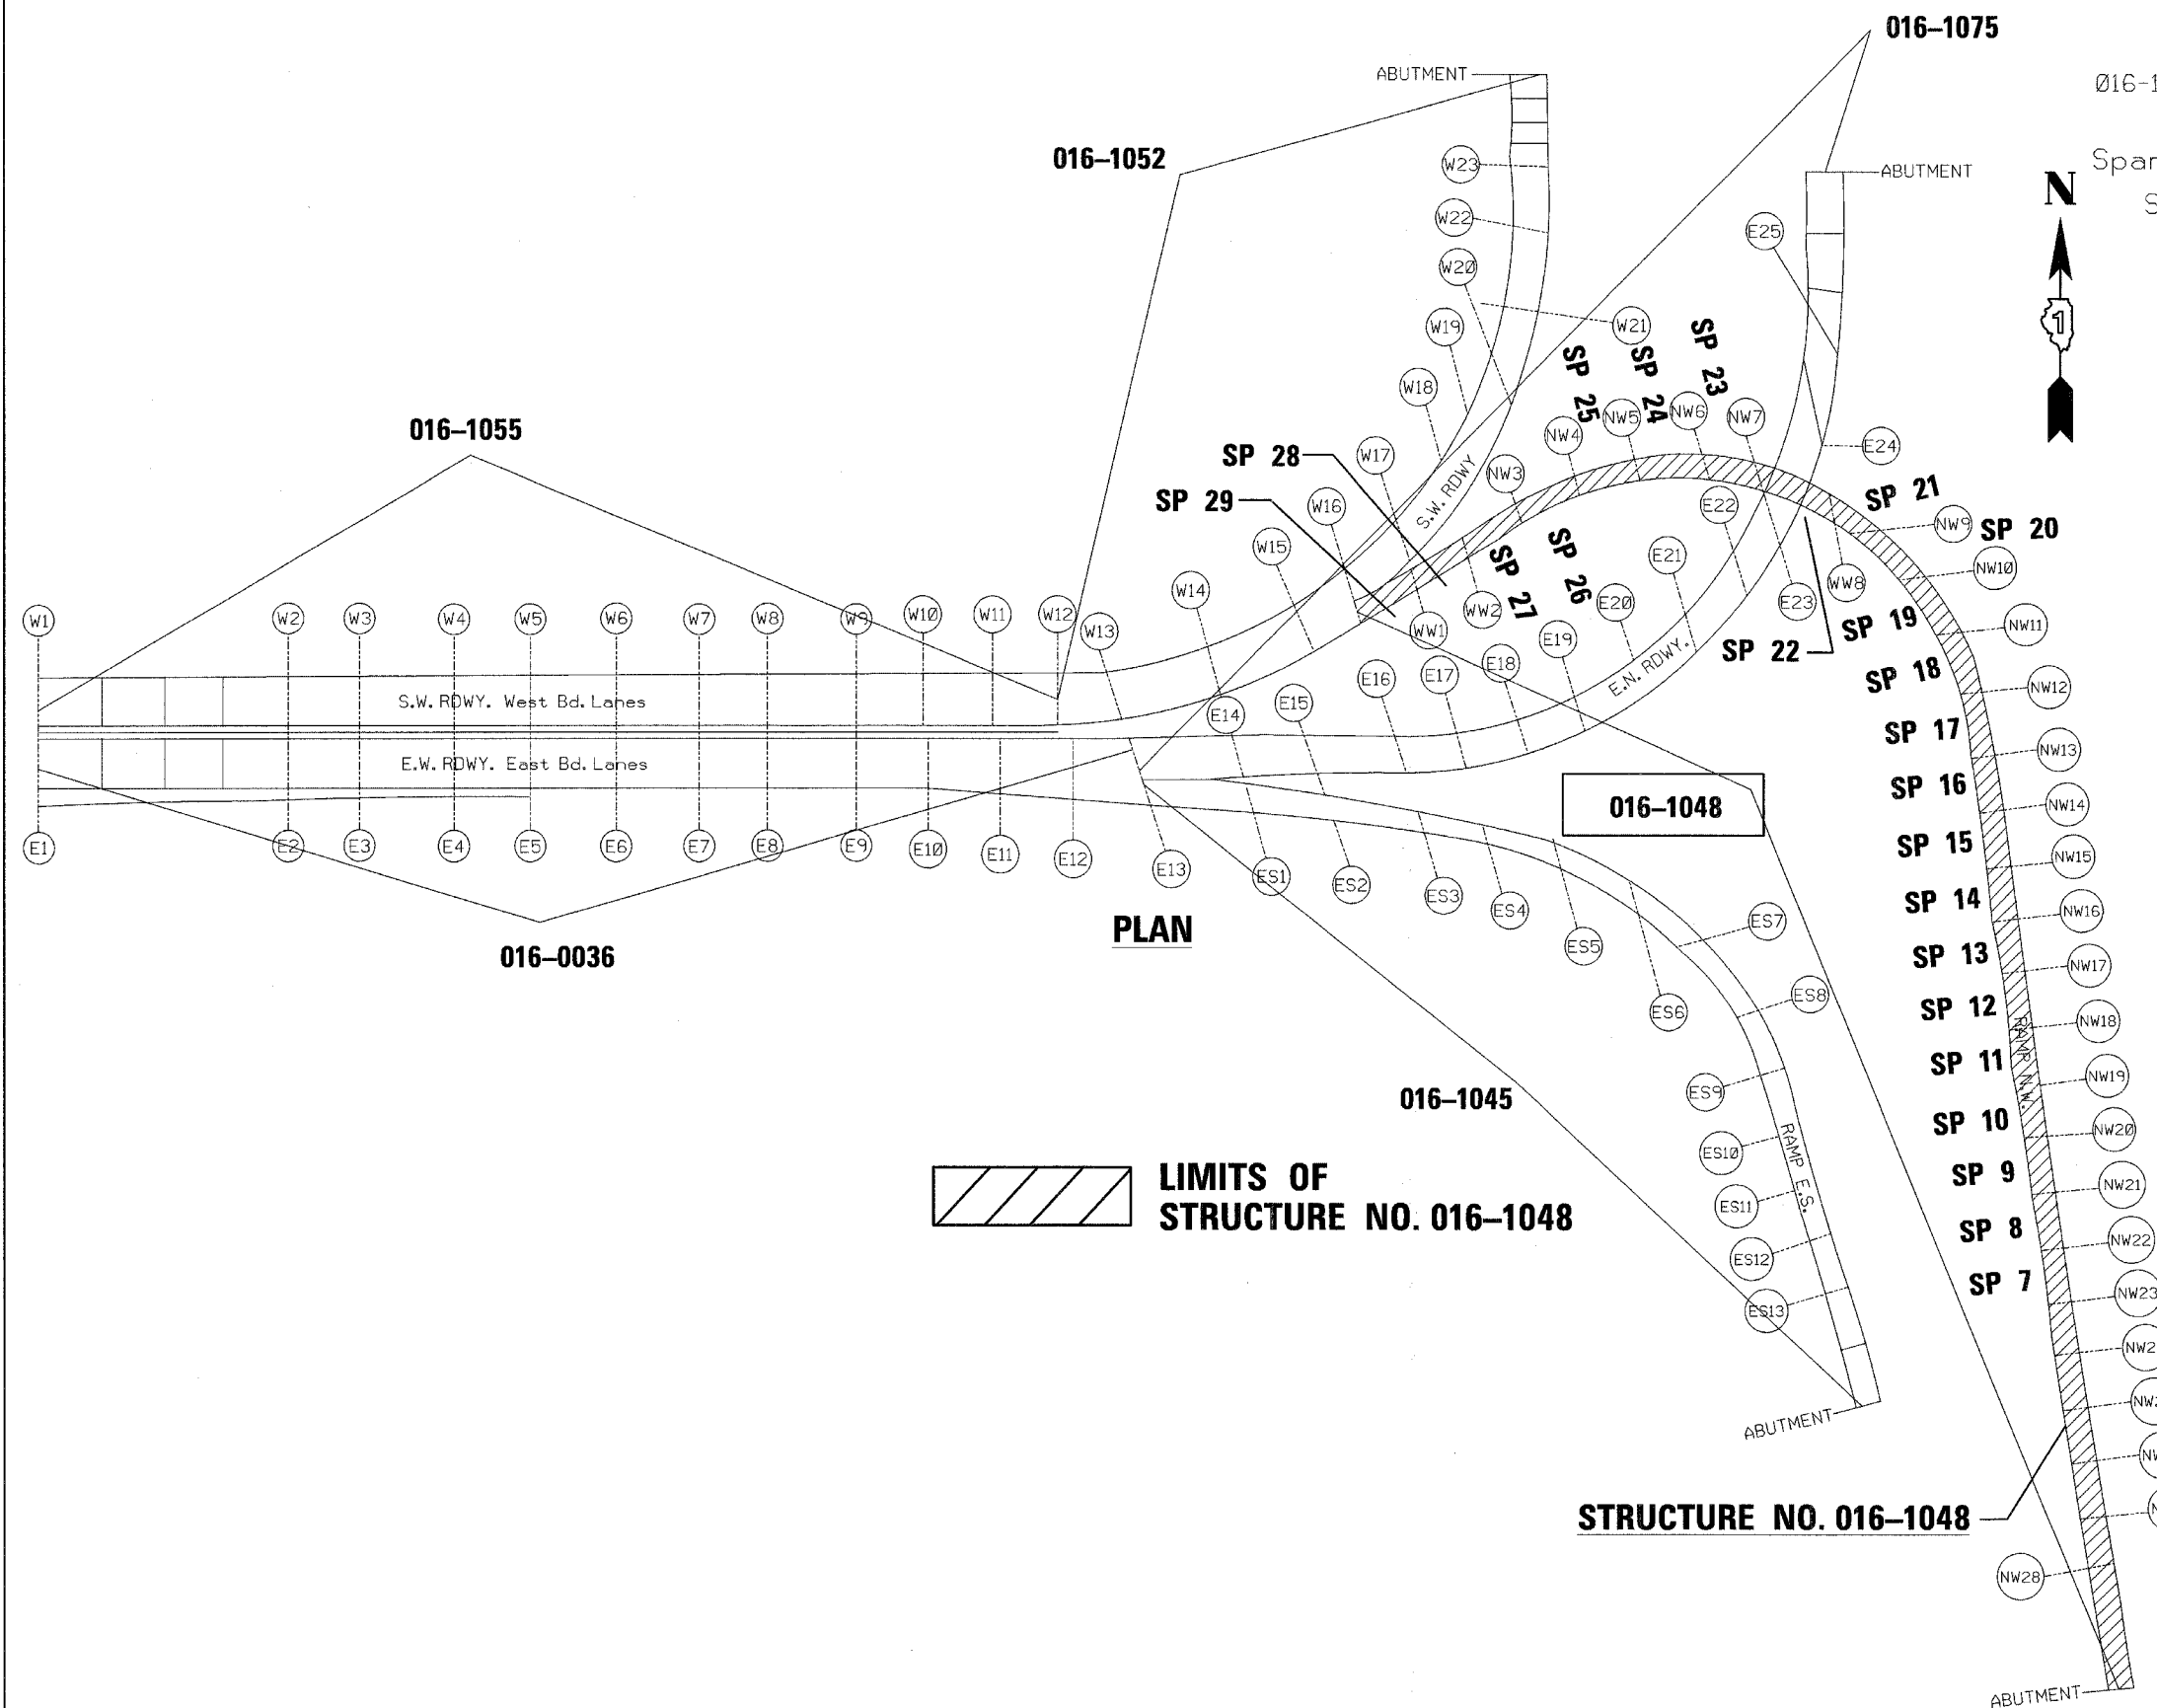

Span #	Ramp Lane	
	Partial	Full
7	1 @ 3'x3' & 1 @ 6'x6' = 5 SY	1 @ 3 ft x 4 ft = 2 SY
8	1 @ 3'x5' & 1 @ 3'x3' = 3 SY	1 @ 3 ft x 3 ft = 1 SY
9	1 @ 3 ft x 3 ft = 1 SY	1 @ 3 ft x 4 ft = 2 SY
10	1 @ 3 ft x 3 ft = 1 SY	1 @ 10 ft x 5 ft = 6 SY
11	1 @ 6 ft x 6 ft = 4 SY	0
12	2 @ 3 ft x 3 ft = 2 SY	0
13	1 @ 3 ft x 6 ft = 2 SY	0
14	1 @ 6 ft x 6 ft = 4 SY 1 @ 4 ft x 4 ft = 2 SY	1 @ 4 ft x 15 ft = 7 SY 1 @ 9 ft x 9 ft = 9 SY
15	1 @ 3'x5' & 1 @ 3'x3' = 3 SY	1 @ 3 ft x 3 ft = 1 SY
16	1 @ 3 ft x 4 ft = 1 SY	1 @ 5 ft x 5 ft = 3 SY
17	2 @ 3 ft x 3 ft = 2 SY	0
18	1 @ 3 ft x 3 ft = 1 SY	1 @ 3 ft x 4 ft = 2 SY
19	2 @ 3 ft x 3 ft = 2 SY	0
20	1 @ 3 ft x 3 ft = 1 SY	0
21	0	1 @ 3 ft x 4 ft = 2 SY
22	2 @ 3 ft x 3 ft = 2 SY 1 @ 6 ft x 6 ft = 4 SY	0
23	0	1 @ 6'x6' & 1 @ 3'x4' = 6 SY
24	6 @ 3 ft x 3 ft = 6 SY	0
25	1 @ 6 ft x 6 ft = 4 SY	1 @ 6 ft x 6 ft = 4 SY
26	1 @ 3 ft x 3 ft = 1 SY	0
27	0	0
28	0	0
29	1 @ 6 ft x 6 ft = 4 SY	0
TOTAL	55 SY	45 SY

TOTAL : PARTIAL DEPTH = 55 SY
 FULL DEPTH = 45 SY

1-55 @ Lake Shore Drive

 **LIMITS OF STRUCTURE NO. 016-1048**

REVISIONS	
NAME	DATE

ILLINOIS DEPARTMENT OF TRANSPORTATION
 DECK CONCRETE PATCHING
 I-55
 OVER
 U.S. 41/LAKE SHORE DRIVE
 F.A.I. RTE. 55 SECTION: 1818(.31H & .32H)I-4
 COOK COUNTY
 STRUCTURE NO. 016-1048
 SCALE: NONE DRAWN BY: D.L./F.M.
 DATE: APRIL 23, 2008 CHECKED BY: B.N.S./S.J.P.
CHRISTIAN-ROGE & ASSOC., INC.
 CHICAGO ILLINOIS