


F.A.I. RTE.	SECTION	COUNTY	TOTAL SHEETS	SHEET NO.
55	*	COOK	26	21
STA.		TO STA.		
FED. ROAD DIST. NO.		ILLINOIS	FED. AID PROJECT	

1818 (.31 H & .32 H) I-4  
**CONTRACT NO. 60C92**

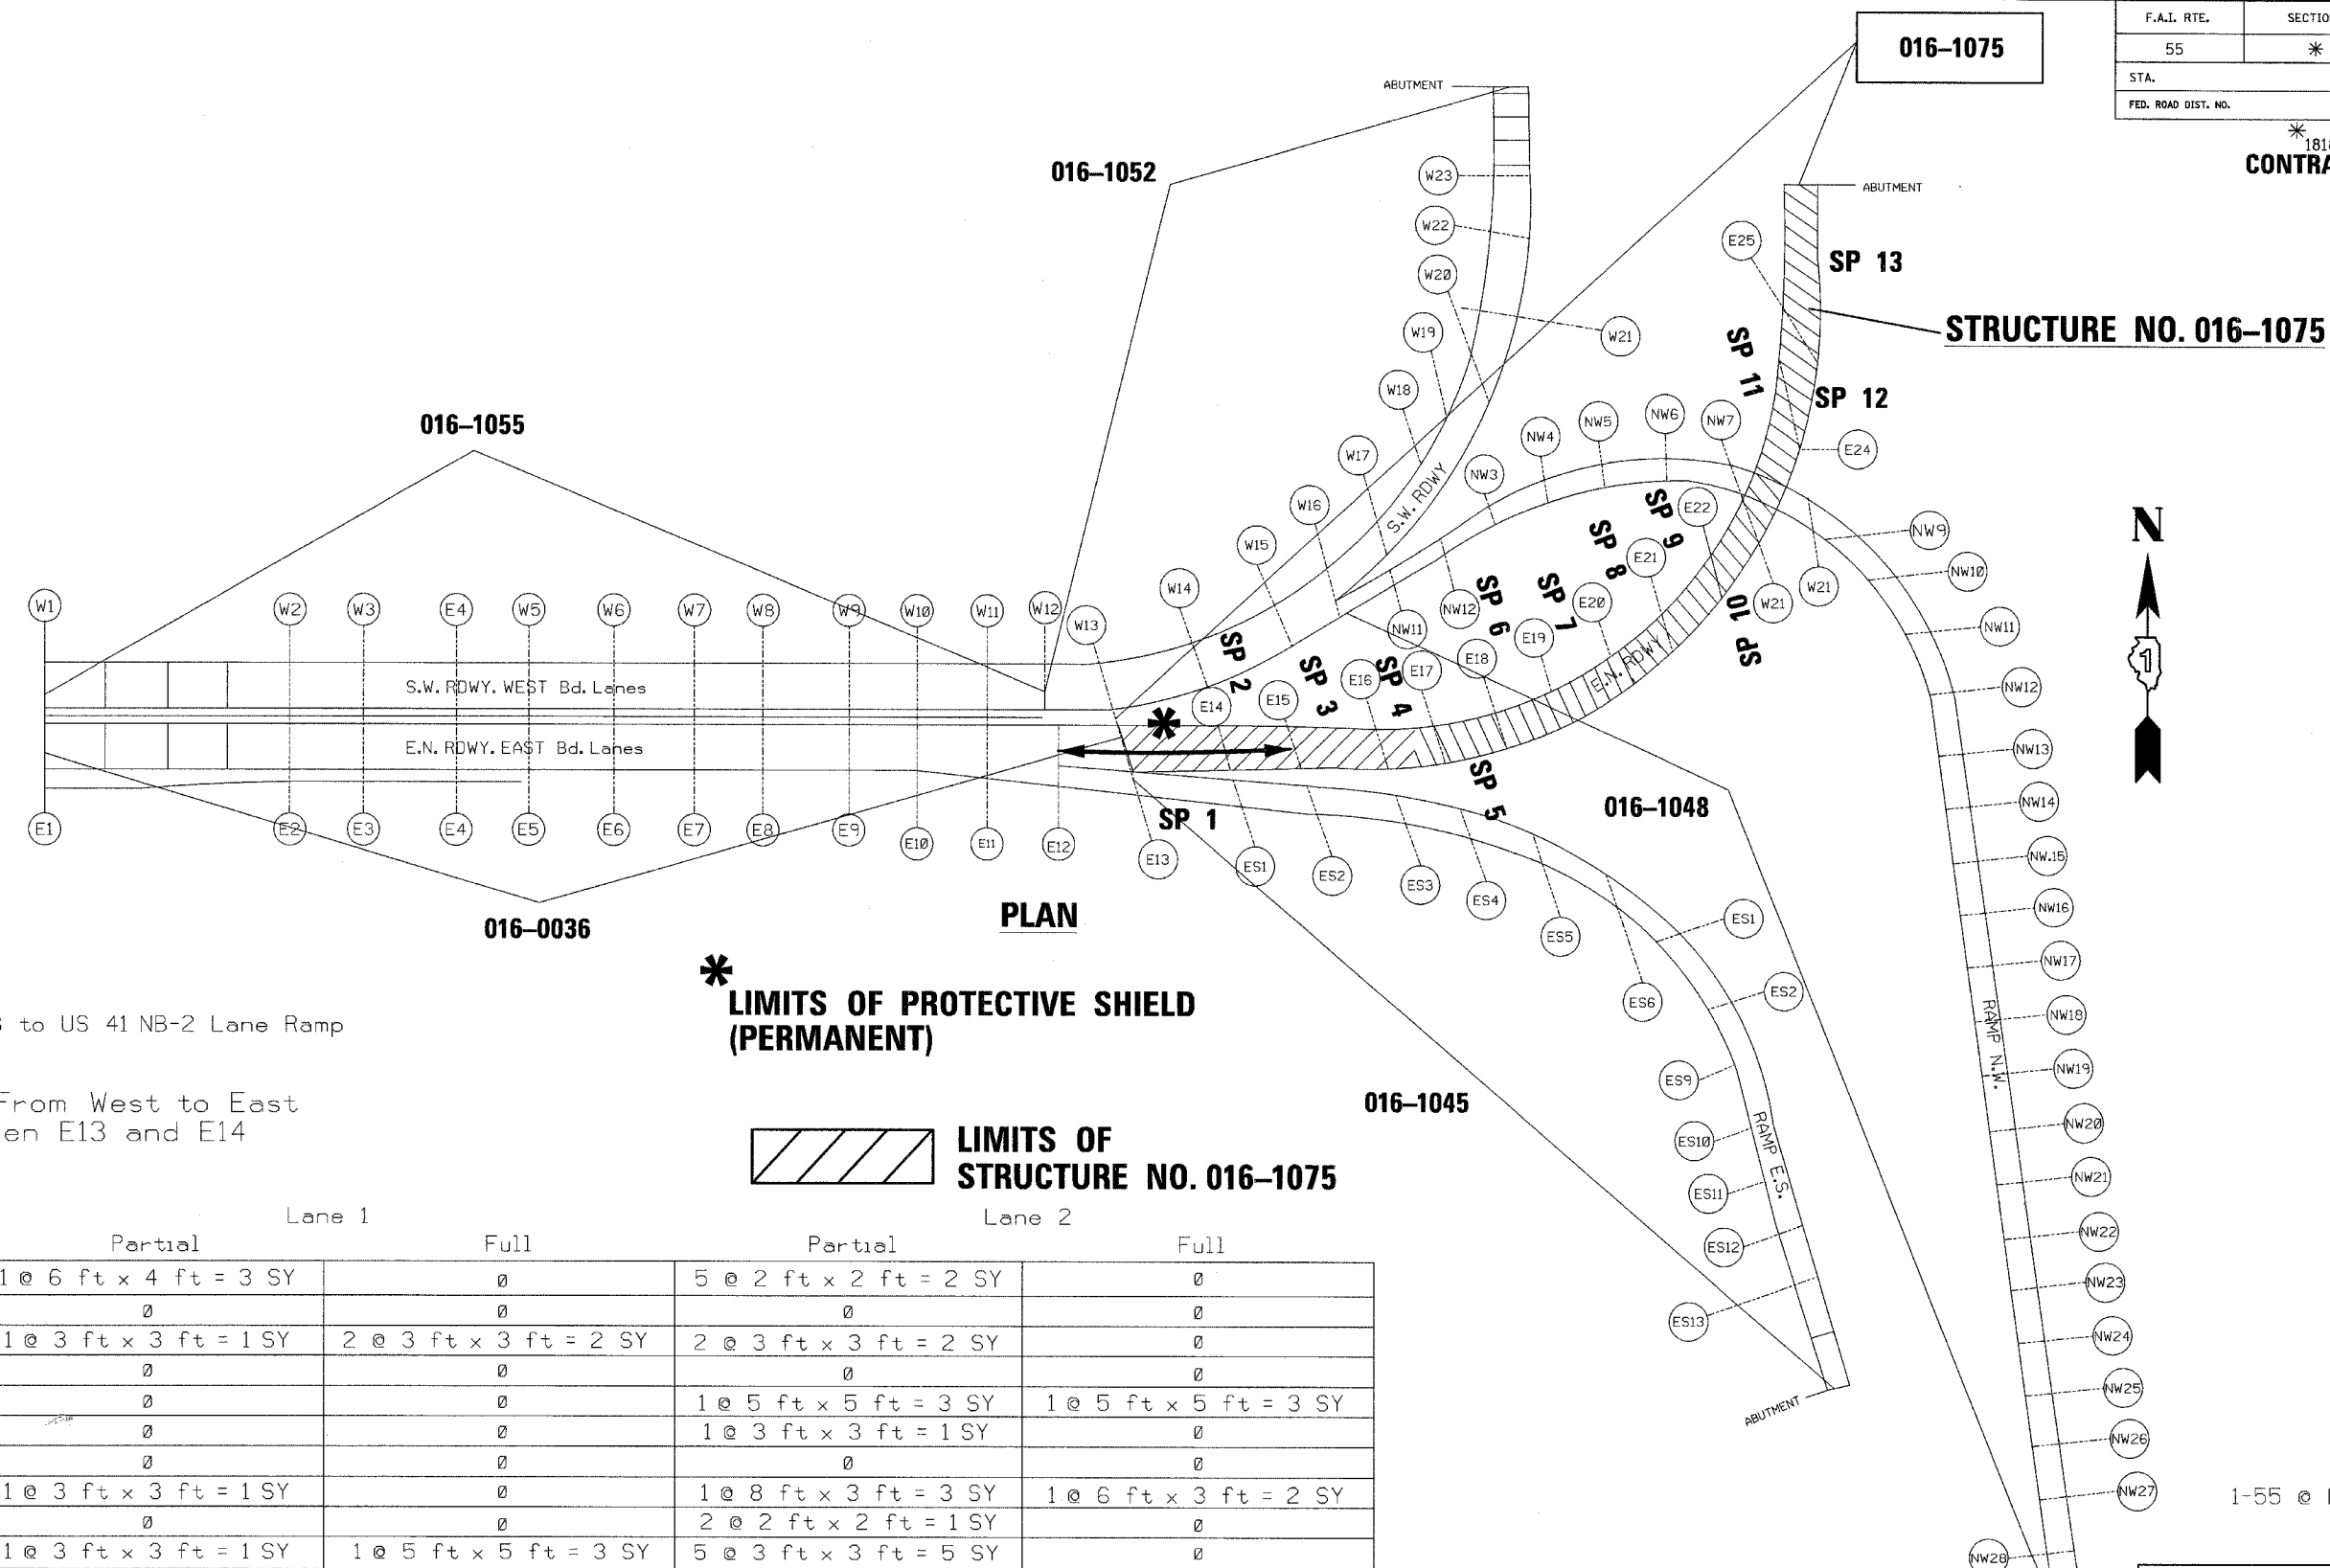

016-1075-I-55 EB to US 41 NB-2 Lane Ramp

Span Count From West to East  
 Span 1 between E13 and E14

**\* LIMITS OF PROTECTIVE SHIELD (PERMANENT)**

**LIMITS OF STRUCTURE NO. 016-1075**

Span #	Lane 1		Lane 2	
	Partial	Full	Partial	Full
1	1 @ 6 ft x 4 ft = 3 SY	0	5 @ 2 ft x 2 ft = 2 SY	0
2	0	0	0	0
3	1 @ 3 ft x 3 ft = 1 SY	2 @ 3 ft x 3 ft = 2 SY	2 @ 3 ft x 3 ft = 2 SY	0
4	0	0	0	0
5	0	0	1 @ 5 ft x 5 ft = 3 SY	1 @ 5 ft x 5 ft = 3 SY
6	0	0	1 @ 3 ft x 3 ft = 1 SY	0
7	0	0	0	0
8	1 @ 3 ft x 3 ft = 1 SY	0	1 @ 8 ft x 3 ft = 3 SY	1 @ 6 ft x 3 ft = 2 SY
9	0	0	2 @ 2 ft x 2 ft = 1 SY	0
10	1 @ 3 ft x 3 ft = 1 SY	1 @ 5 ft x 5 ft = 3 SY	5 @ 3 ft x 3 ft = 5 SY	0
11	0	0	2 @ 3 ft x 3 ft = 2 SY	1 @ 6 ft x 12 ft = 2 SY
12	0	0	2 @ 3 ft x 9 ft = 6 SY	1 @ 3 ft x 6 ft = 2 SY
13 Vaulted Span	1 @ 6 ft x 6 ft = 9 SY 1 @ 5 ft x 5 ft = 3 SY	0	2 @ 10 ft x 12 ft = 27 SY 1 @ 6 ft x 6 ft = 4 SY	0
<b>TOTAL</b>	<b>18 SY</b>	<b>5 SY</b>	<b>56 SY</b>	<b>9 SY</b>

TOTAL : PARTIAL DEPTH = 74 SY  
 FULL DEPTH = 14 SY

REVISIONS	
NAME	DATE

ILLINOIS DEPARTMENT OF TRANSPORTATION  
 DECK CONCRETE PATCHING  
 I-55  
 OVER  
 U.S. 41/LAKE SHORE DRIVE  
 F.A.I. RTE. 55 SECTION: 1818(.31H & .32H)I-4  
 COOK COUNTY  
 STRUCTURE NO. 016-1075  
 SCALE: NONE  
 DATE: APRIL 23, 2008  
 DRAWN BY: D.L./F.M.  
 CHECKED BY: B.N.S./S.J.P.  
**CHRISTIAN-ROGE & ASSOC., INC.**  
 CHICAGO ILLINOIS

1-55 @ Lake Shore Drive