
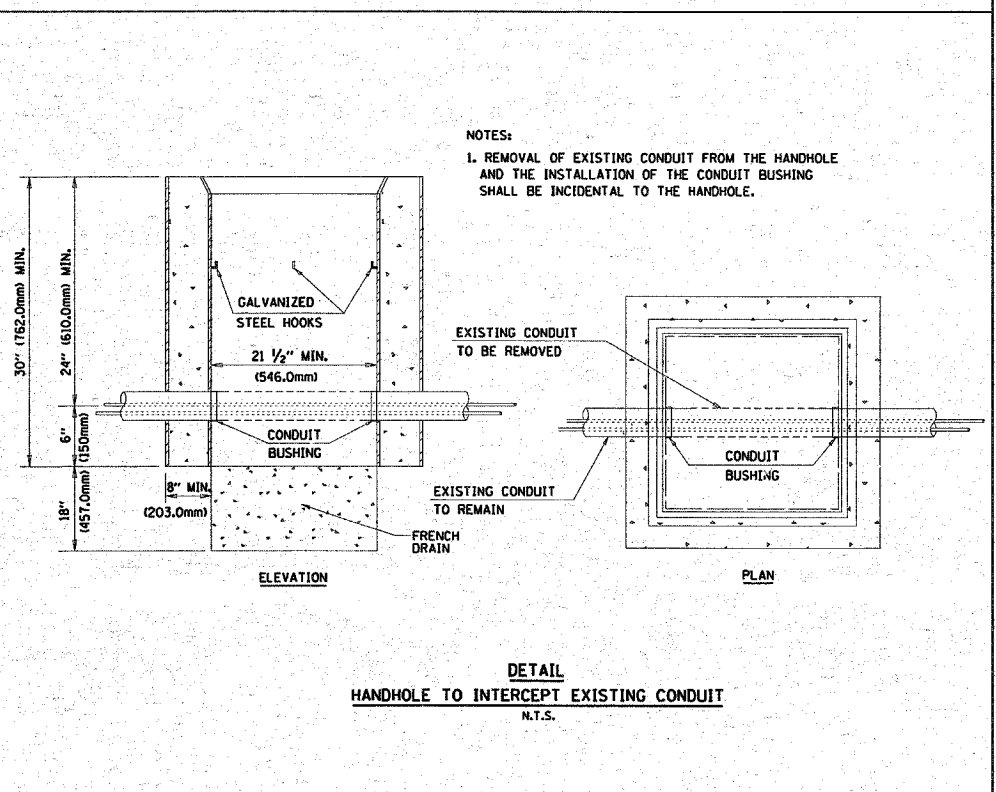
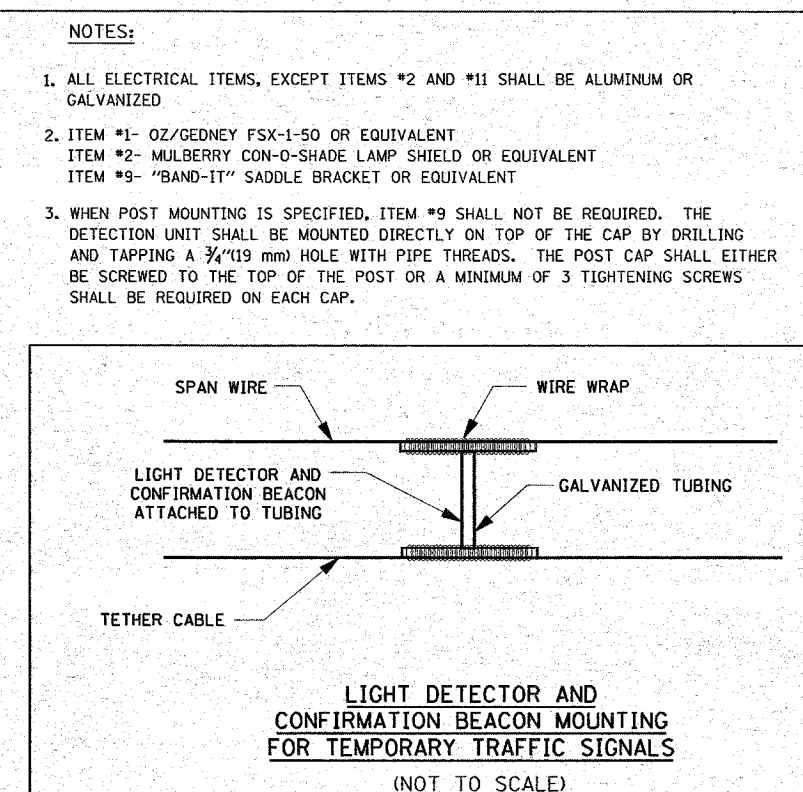
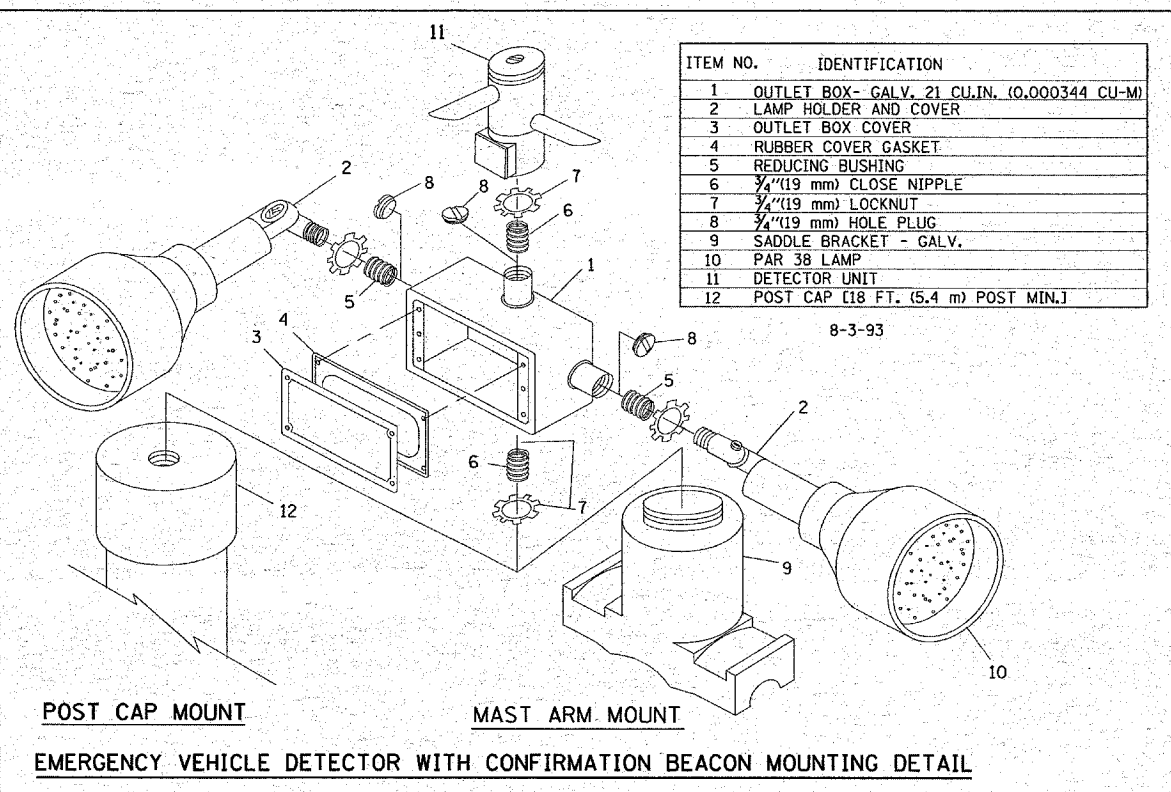
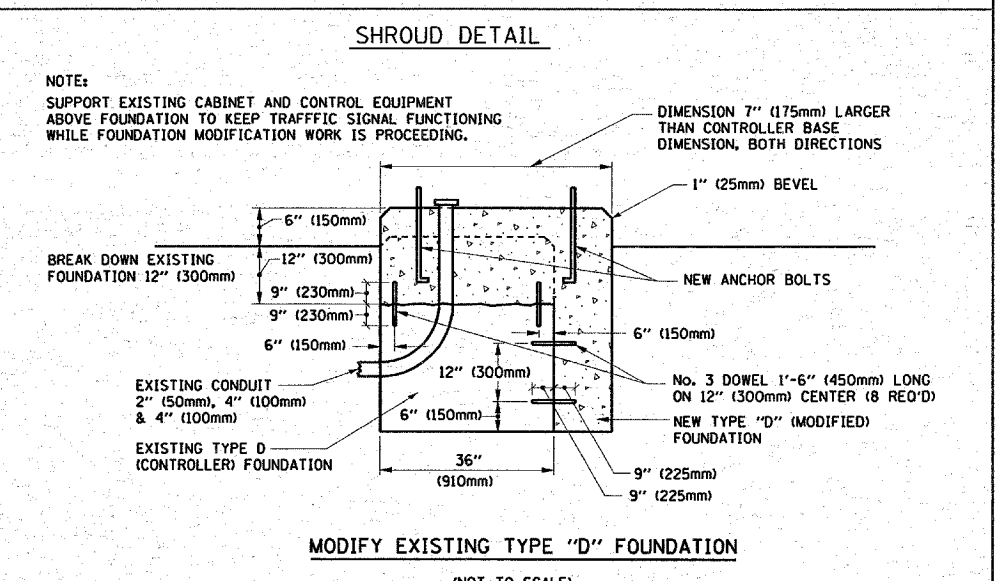


| TYPE | A | B | C | HEIGHT | WEIGHT |
|------|-------------------|----------------|---------------|-------------|--------|
| I | Ø 10.125\"(257mm) | 9.5\"(241mm) | 19\"(483mm) | 12\"(300mm) | 24kg |
| II | Ø 11.125\"(283mm) | 10.75\"(273mm) | 21.5\"(546mm) | 12\"(300mm) | 26kg |

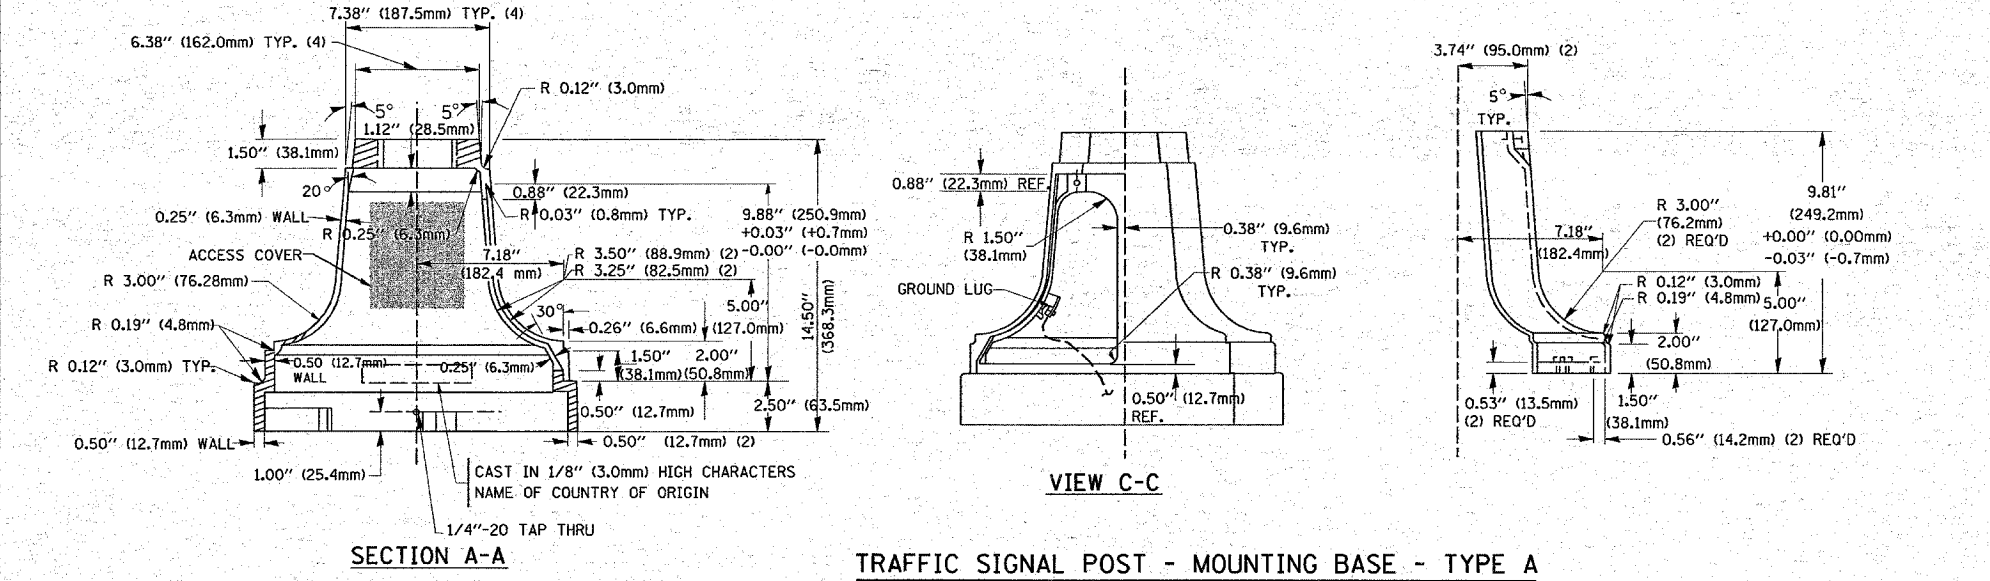

| | | | |
|----------------------------------|--------------------------|-------------------|--------------------------------|
| FILE NAME = | USER NAME = steedpa | DESIGNED - D.A.D. | REVISED - BUR.TRAFFIC 03-15-01 |
| PROJECT NO. = 113208\sh_rdky.dgn | PLOT SCALE = 50.0004\"/> | | |

**STATE OF ILLINOIS
DEPARTMENT OF TRANSPORTATION**

| | | | | | | |
|--|--|-----------------|-----------------|--------------------|---|--------------|
| DISTRICT ONE | | F.A.P. RTE. 311 | SECTION 29R-5-3 | COUNTY COOK | TOTAL SHEETS 33 | SHEET NO. 27 |
| STANDARD TRAFFIC SIGNAL DESIGN DETAILS | | TS-05 | | CONTRACT NO. 60D94 | FED. ROAD DIST. NO. 1 ILLINOIS FED. AID PROJECT | |