


RESURFACING  
LIMITS

RESURFACING  
LIMITS

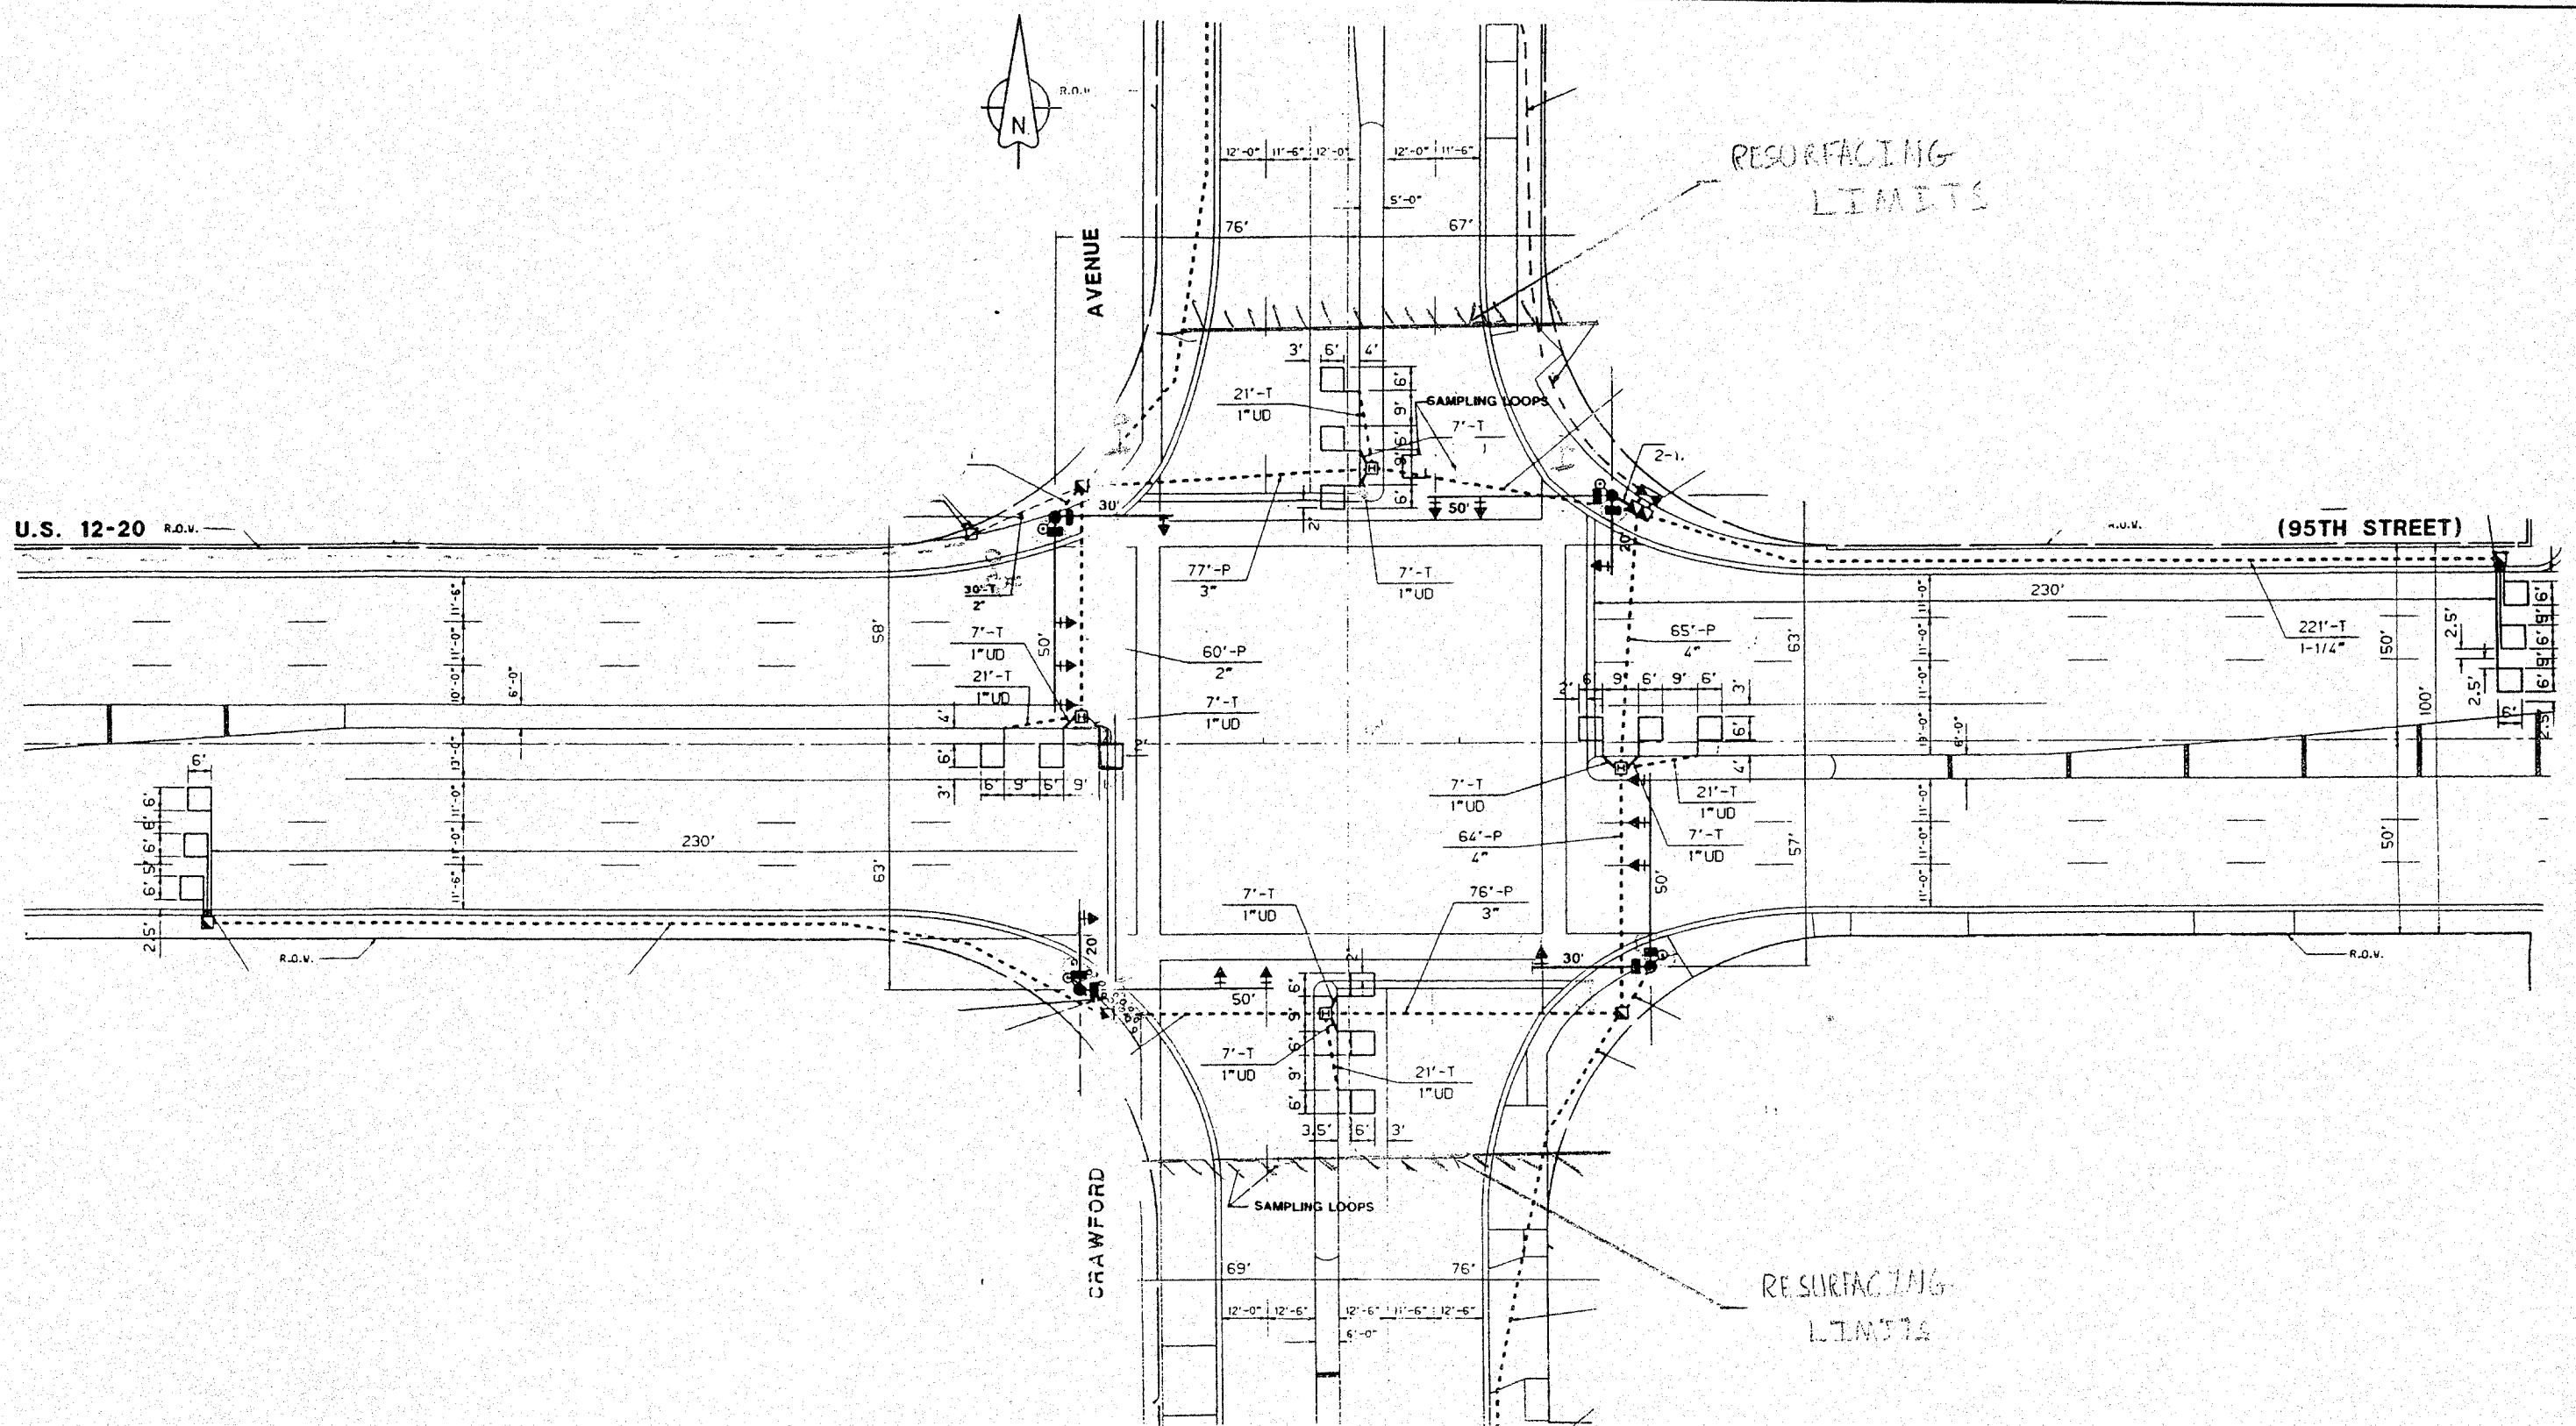

**REPLACE ALL DETECTOR LOOPS AS SHOWN  
(WITHIN THE RESURFACING LIMITS)**

CODE NO.	QUANTITY	UNIT	ITEM
88600600	546	FOOT	DETECTOR LOOP REPLACEMENT

**NOTE:**  
THIS PLAN IS FOR THE PURPOSE OF REPLACING THE DETECTOR LOOPS ONLY. ALL OTHER INFORMATION SHOWN IS NOT RELATED AND WILL BE DISREGARDED.

FILE NAME :  
c:\projects\113488\sh-r.dwg.dgn

USER NAME : wilgreenda  
DESIGNED :  
DRAWN :  
CHECKED :  
DATE : 2/27/2008

REVISED :  
REVISED :  
REVISED :  
REVISED :

**STATE OF ILLINOIS  
DEPARTMENT OF TRANSPORTATION**

**DETECTOR LOOP REPLACEMENT  
US 12/20 (95TH ST.) AT CRAWFORD AVE.**

SCALE: SHEET NO. OF SHEETS STA. TO STA.

F.A.P. RTE.	SECTION	COUNTY	TOTAL SHEETS	SHEET NO.
029	3239 (B-X&C) Z-RS-1	COOK	31	36
CONTRACT NO. 60096				
FED. ROAD DIST. NO. 1 ILLINOIS FED. AID PROJECT				