


|                       |          |          |                  |              |
|-----------------------|----------|----------|------------------|--------------|
| F&E<br>SITE           | SECTION  | COUNTY   | TOTAL<br>SHEETS  | SHEET<br>NO. |
| 870                   | 534 RS-3 | WILL     | 41               | 22           |
| STA.                  |          | TO STA.  |                  |              |
| FED. ROAD DIST. NO. 1 |          | ILLINOIS | FED. AID PROJECT |              |

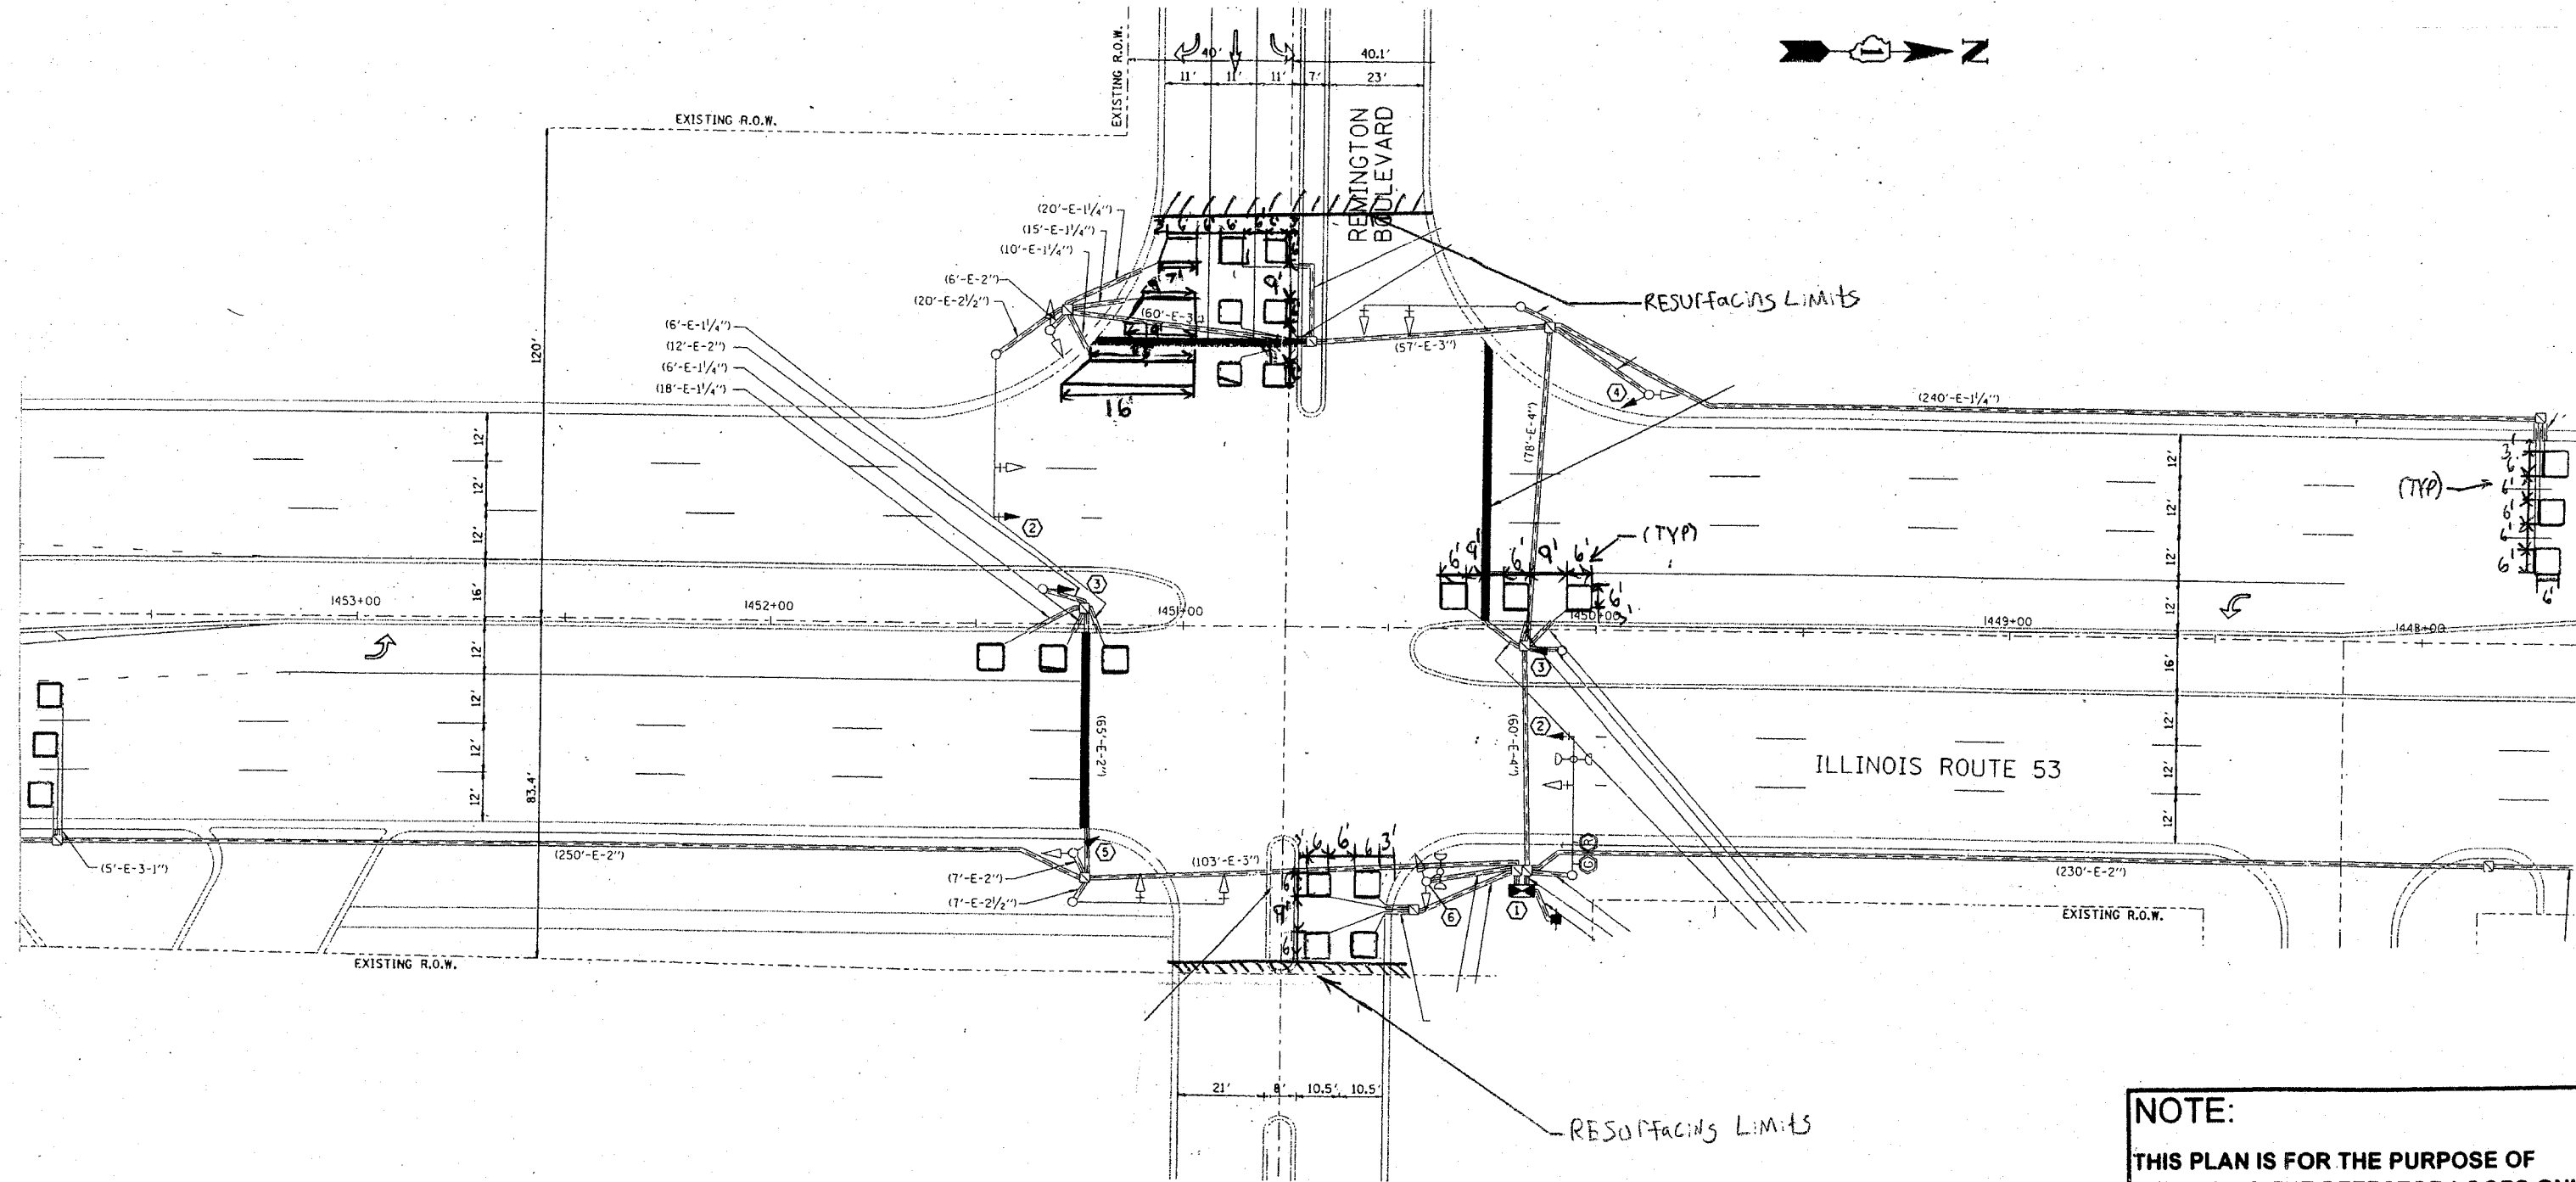

**NOTE:**  
 THIS PLAN IS FOR THE PURPOSE OF REPLACING THE DETECTOR LOOPS ONLY. ALL OTHER INFORMATION SHOWN IS NOT RELATED AND WILL BE DISREGARDED.

**REPLACE ALL DETECTOR LOOPS AS SHOWN**  
 (WITHIN THE RESURFACING LIMITS)

| CODE NO. | QUANTITY | UNIT | ITEM                      |
|----------|----------|------|---------------------------|
| 88600600 | 927      | Foot | Detector Loop Replacement |

| REVISIONS |      |
|-----------|------|
| NAME      | DATE |
|           |      |
|           |      |
|           |      |
|           |      |

ILLINOIS DEPARTMENT OF TRANSPORTATION  
**DETECTOR LOOP REPLACEMENT**  
 ILL. RTE. 53 + REMINGTON BLVD  
 SCALE: 1" = 20'  
 DATE: DEC 2007  
 DRAWN BY: JHE  
 DESIGNED BY: JHE  
 CHECKED BY: DAD