


F.A.P. RTE.	SECTION	COUNTY	TOTAL SHEETS	SHEET NO.
351	2008-001VB	COOK	579	45
STA.	TO STA.			
FED. ROAD DIST. NO.	ILLINOIS	FED. AID PROJECT		
CONTRACT NO. 60E10				

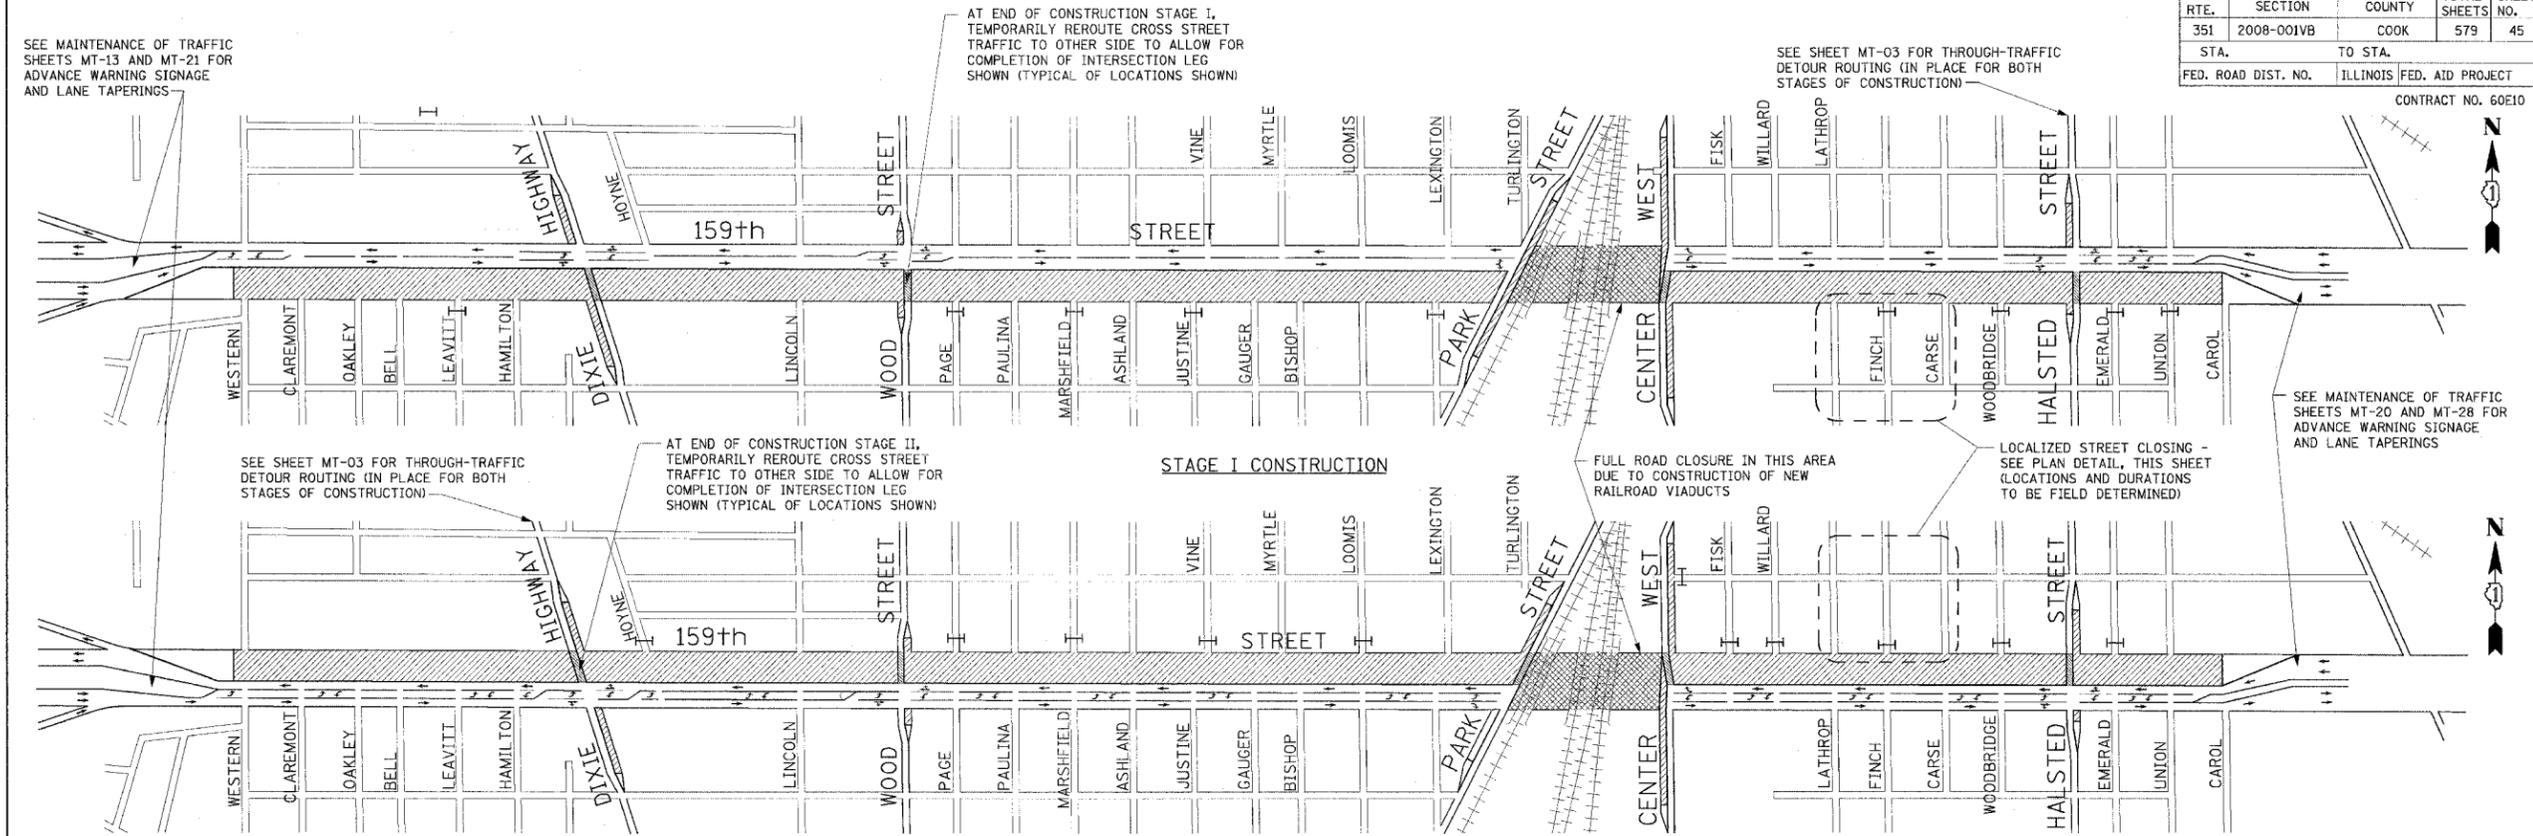

STAGE I SEQUENCING OF STAGING CONSTRUCTION

PRIOR TO START OF CONSTRUCTION, REHABILITATE LOCATIONS ALONG PROPOSED REGIONAL DETOUR ROUTE AS DIRECTED BY THE ENGINEER. REHABILITATION WORK INCLUDES GRINDING, PATCHING, AND RESURFACING OF ROAD AS NEEDED.

INSTALL ALL NECESSARY TEMPORARY GUIDE SIGNS ON LOCAL MAJOR ARTERIES (INCLUDING I-294) AND 159th STREET, AS SHOWN ON THE MAINTENANCE OF TRAFFIC PLANS, OR AS DIRECTED BY THE ENGINEER.

PLACE TRAFFIC CONTROL DEVICES, TEMPORARY PAVEMENT MARKINGS, AND CONSTRUCTION SIGNAGE, AS SHOWN ON THE PLANS, AND AS DIRECTED BY THE ENGINEER.

INSTALL ALL TEMPORARY DRAINAGE STRUCTURES AND PIPES THAT MUST BE BUILT PRIOR TO CONSTRUCTION.

REHABILITATE/WIDEN/CONSTRUCT THE FOLLOWING (AS SHOWN ON THE STAGE I CONSTRUCTION PLAN ABOVE):
 - WEST SIDE OF DIXIE HIGHWAY, STA. 4+050.0 (EXCEPT PARK TO CENTER) TO STA. 4+288.0 TO STA. 11+100.817
 - WEST SIDE OF WOOD STREET, STA. 20+965.223 TO STA. 21+048.407
 - EAST SIDE OF PARK STREET, STA. 40+805.977 TO STA. 41+302.40
 - EAST SIDE OF WEST AVENUE, STA. 51+000.000 TO STA. 51+332.573
 - WEST SIDE OF CENTER STREET, STA. 50+842.0 TO STA. 51+194.000
 - WEST SIDE OF HALSTED STREET, STA. 70+959.192 TO STA. 71+194.316

UPON COMPLETION OF STAGE I CONSTRUCTION, PLACE TEMPORARY PAVEMENT MARKINGS ALONG 159th STREET AND MAJOR CROSS STREETS TO REFLECT "COMPLETED PROJECT" TRAFFIC PATTERNS.

TRAFFIC
 DURING INSTALLATION OF TEMPORARY SIGNING AND TRAFFIC CONTROL DEVICES, STANDARD LANE CLOSURES SHALL BE USED. TIME AND DURATION OF THESE OPERATIONS (I.E. OFFPEAKS OR NIGHT TIME ONLY) WILL BE DETERMINED BY THE ENGINEER.

159th STREET WILL BE CLOSED TO ALL TRAFFIC BETWEEN PARK STREET AND CENTER/WEST (STA. 2+750 TO STA. 3+000) FOR THE DURATION OF STAGE I CONSTRUCTION TO ALLOW FOR THE CONSTRUCTION OF NEW RAILROAD VIADUCTS. THROUGH TRAFFIC WILL BE DIVERTED NORTH ALONG DIXIE HIGHWAY AND HALSTED STREET TO SIBLEY BOULEVARD (147th STREET). SEE THROUGH-TRAFFIC DETOUR ROUTING SHEET MT-03.

"LOCALIZED" 159th STREET TRAFFIC WILL BE LIMITED TO ONE LANE IN EACH DIRECTION THROUGH THE WORK ZONE, WITH A DEDICATED LEFT TURN LANE AT ALL MAIN ARTERIAL STREETS IN THE ZONE. ACCESS TO ALL MAIN ARTERIES SHALL BE UNRESTRICTED.

TRAFFIC ON DIXIE HIGHWAY, WOOD STREET, PARK STREET, CENTER STREET, WEST AVENUE, AND HALSTED STREET WILL BE LIMITED TO ONE LANE IN EACH DIRECTION THROUGH THEIR RESPECTIVE WORK

ZONES, ALL (EXCEPT WOOD) WITH CHANNELIZED LEFT-TURN LANES AT 159th STREET.

CENTER STREET SHALL BE CLOSED TO THROUGH TRAFFIC AT RAILROAD CROSSING, WITH REGIONAL DETOUR POSTED AS SHOWN ON THROUGH-TRAFFIC DETOUR SHEET MT-03.

STAGE II CONSTRUCTION

MAINTAIN ALL NECESSARY TEMPORARY GUIDE SIGNS AS SHOWN ON THE PLANS, OR AS DIRECTED BY THE ENGINEER.

PLACE TRAFFIC CONTROL DEVICES, TEMPORARY PAVEMENT MARKINGS, AND CONSTRUCTION SIGNAGE, AS SHOWN ON THE MAINTENANCE OF TRAFFIC PLANS, AND AS DIRECTED BY THE ENGINEER.

REHABILITATE/WIDEN/CONSTRUCT THE FOLLOWING (AS SHOWN ON THE STAGE II CONSTRUCTION PLAN ABOVE):
 - 159th ST., STA. 0+463.500 TO STA. 3+973.000 (EXCEPT PARK TO CENTER)
 - EAST SIDE OF DIXIE HIGHWAY, STA. 10+786.215 TO STA. 11+100.817
 - EAST SIDE OF WOOD STREET, STA. 20+965.223 TO STA. 21+048.407
 - WEST SIDE OF PARK STREET, STA. 40+805.977 TO STA. 41+202.321
 - WEST SIDE OF WEST AVENUE, STA. 51+000.000 TO STA. 51+332.573
 - EAST SIDE OF CENTER STREET, STA. 50+803.932 TO STA. 51+000.000
 - EAST SIDE OF HALSTED STREET, STA. 70+959.192 TO STA. 71+194.316

UPON COMPLETION OF STAGE II CONSTRUCTION, REMOVE TEMPORARY PAVEMENT MARKINGS AND SIGNS, AND INSTALL PERMANENT GUIDE SIGNS AND PAVEMENT MARKINGS ON 159th STREET, AND ALL LOCAL ROADS.



TRAFFIC
 DURING INSTALLATION OF TEMPORARY SIGNING AND TRAFFIC CONTROL DEVICES, STANDARD LANE CLOSURES SHALL BE USED. TIME AND DURATION OF THESE OPERATIONS (I.E. OFFPEAKS OR NIGHT TIME ONLY) WILL BE DETERMINED BY THE ENGINEER.

159th STREET WILL BE CLOSED TO ALL TRAFFIC BETWEEN PARK STREET AND CENTER/WEST (STA. 2+750 TO STA. 3+000) FOR THE DURATION OF STAGE II CONSTRUCTION TO ALLOW FOR THE CONSTRUCTION OF NEW RAILROAD VIADUCTS. THROUGH TRAFFIC WILL BE DIVERTED NORTH ALONG DIXIE HIGHWAY AND HALSTED STREET TO SIBLEY BOULEVARD (147th STREET). SEE THROUGH-TRAFFIC DETOUR ROUTING SHEET MT-03.

"LOCALIZED" 159th STREET TRAFFIC WILL BE LIMITED TO ONE LANE IN EACH DIRECTION THROUGH THE WORK ZONE, WITH A BI-DIRECTIONAL LEFT-TURN LANE, IN AREAS SHOWN ON THE STAGE II CONSTRUCTION PLAN. ACCESS TO ALL MAIN ARTERIES SHALL BE UNRESTRICTED.

TRAFFIC ON DIXIE HIGHWAY, WOOD STREET, PARK STREET, CENTER STREET, WEST AVENUE, AND HALSTED STREET WILL BE LIMITED TO ONE LANE IN EACH DIRECTION THROUGH THEIR RESPECTIVE WORK ZONES, ALL (EXCEPT WOOD) WITH CHANNELIZED LEFT-TURN LANES AT 159th STREET.

STAGE II CONSTRUCTION

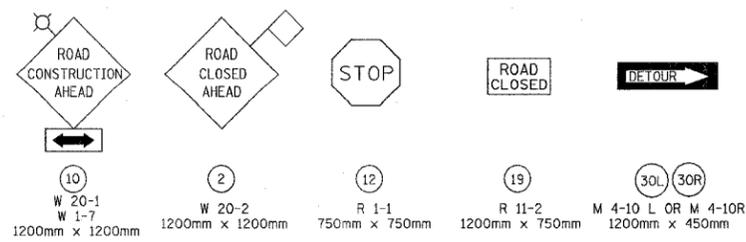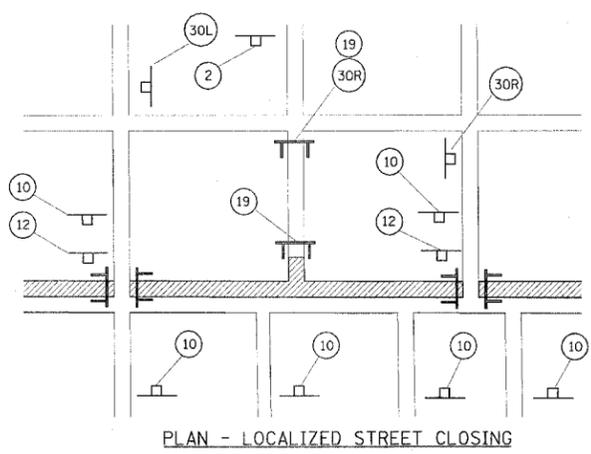

NOTES FOR CONSTRUCTION STAGING PLANS:

WIDTHS OF 159th STREET AND MAJOR CROSS STREETS HAVE BEEN DISTORTED TO BETTER SHOW TRAFFIC FLOWS AND AREAS OF CONSTRUCTION.

REFER TO INDIVIDUAL MAINTENANCE OF TRAFFIC SHEETS FOR MORE DETAIL, INCLUDING SIGNAGE AND TEMPORARY PAVEMENT MARKINGS.

SEE SHEET MT-03 FOR SPECIFIC THROUGH-TRAFFIC DETOUR SIGNING.

LEGEND (THIS SHEET ONLY)

- LOCAL ROAD TO BE CLOSED FOR LONGER DURATION DURING STAGE CONSTRUCTION - SEE DETAIL THIS SHEET FOR SIGNAGE
- BARRICADE TYPE III WITH FLASHING LIGHT (ONE SYMBOL SHALL REPRESENT ANY NUMBER OF BARRICADES REQUIRED TO ADEQUATELY PROTECT THE AREA SHOWN)
- TEMPORARY TRAFFIC ADVISORY SIGN
- SIGN LEGEND NUMBER (SEE SIGN LEGEND FOR SIGNS AND CORRESPONDING NUMBERS)
- CONSTRUCTION WORK ZONE
- SECTION OF FULL ROAD CLOSURE (FOR STAGE DURATION)
- SECTION OF MAJOR INTERSECTION TO BE COMPLETED IN SEPARATE SEQUENCE AFTER MAINLINE HAS BEEN COMPLETED AND TRAFFIC DETOURED

REVISIONS	
NAME	DATE

ILLINOIS DEPARTMENT OF TRANSPORTATION
 US RTE 6 FROM LEXINGTON AVE TO FISK AVE
 MAINTENANCE OF TRAFFIC
 OVERALL STAGE CONSTRUCTION PLANS

MT-02
 DATE 02/21/08
 DRAWN BY MRF
 CHECKED BY JWK

URS
 100 S. WACKER DR., SUITE 500
 CHICAGO, ILLINOIS 60606
 TEL. (312) 939-1000
 FAX (312) 939-4198