


F.A.P. RTE.	SECTION	COUNTY	TOTAL SHEETS	SHEET NO.
351	2008-001VB	COOK	579	54A
STA.	TO STA.			
FED. ROAD DIST. NO.	ILLINOIS FED. AID PROJECT		CONTRACT NO. 60E10	

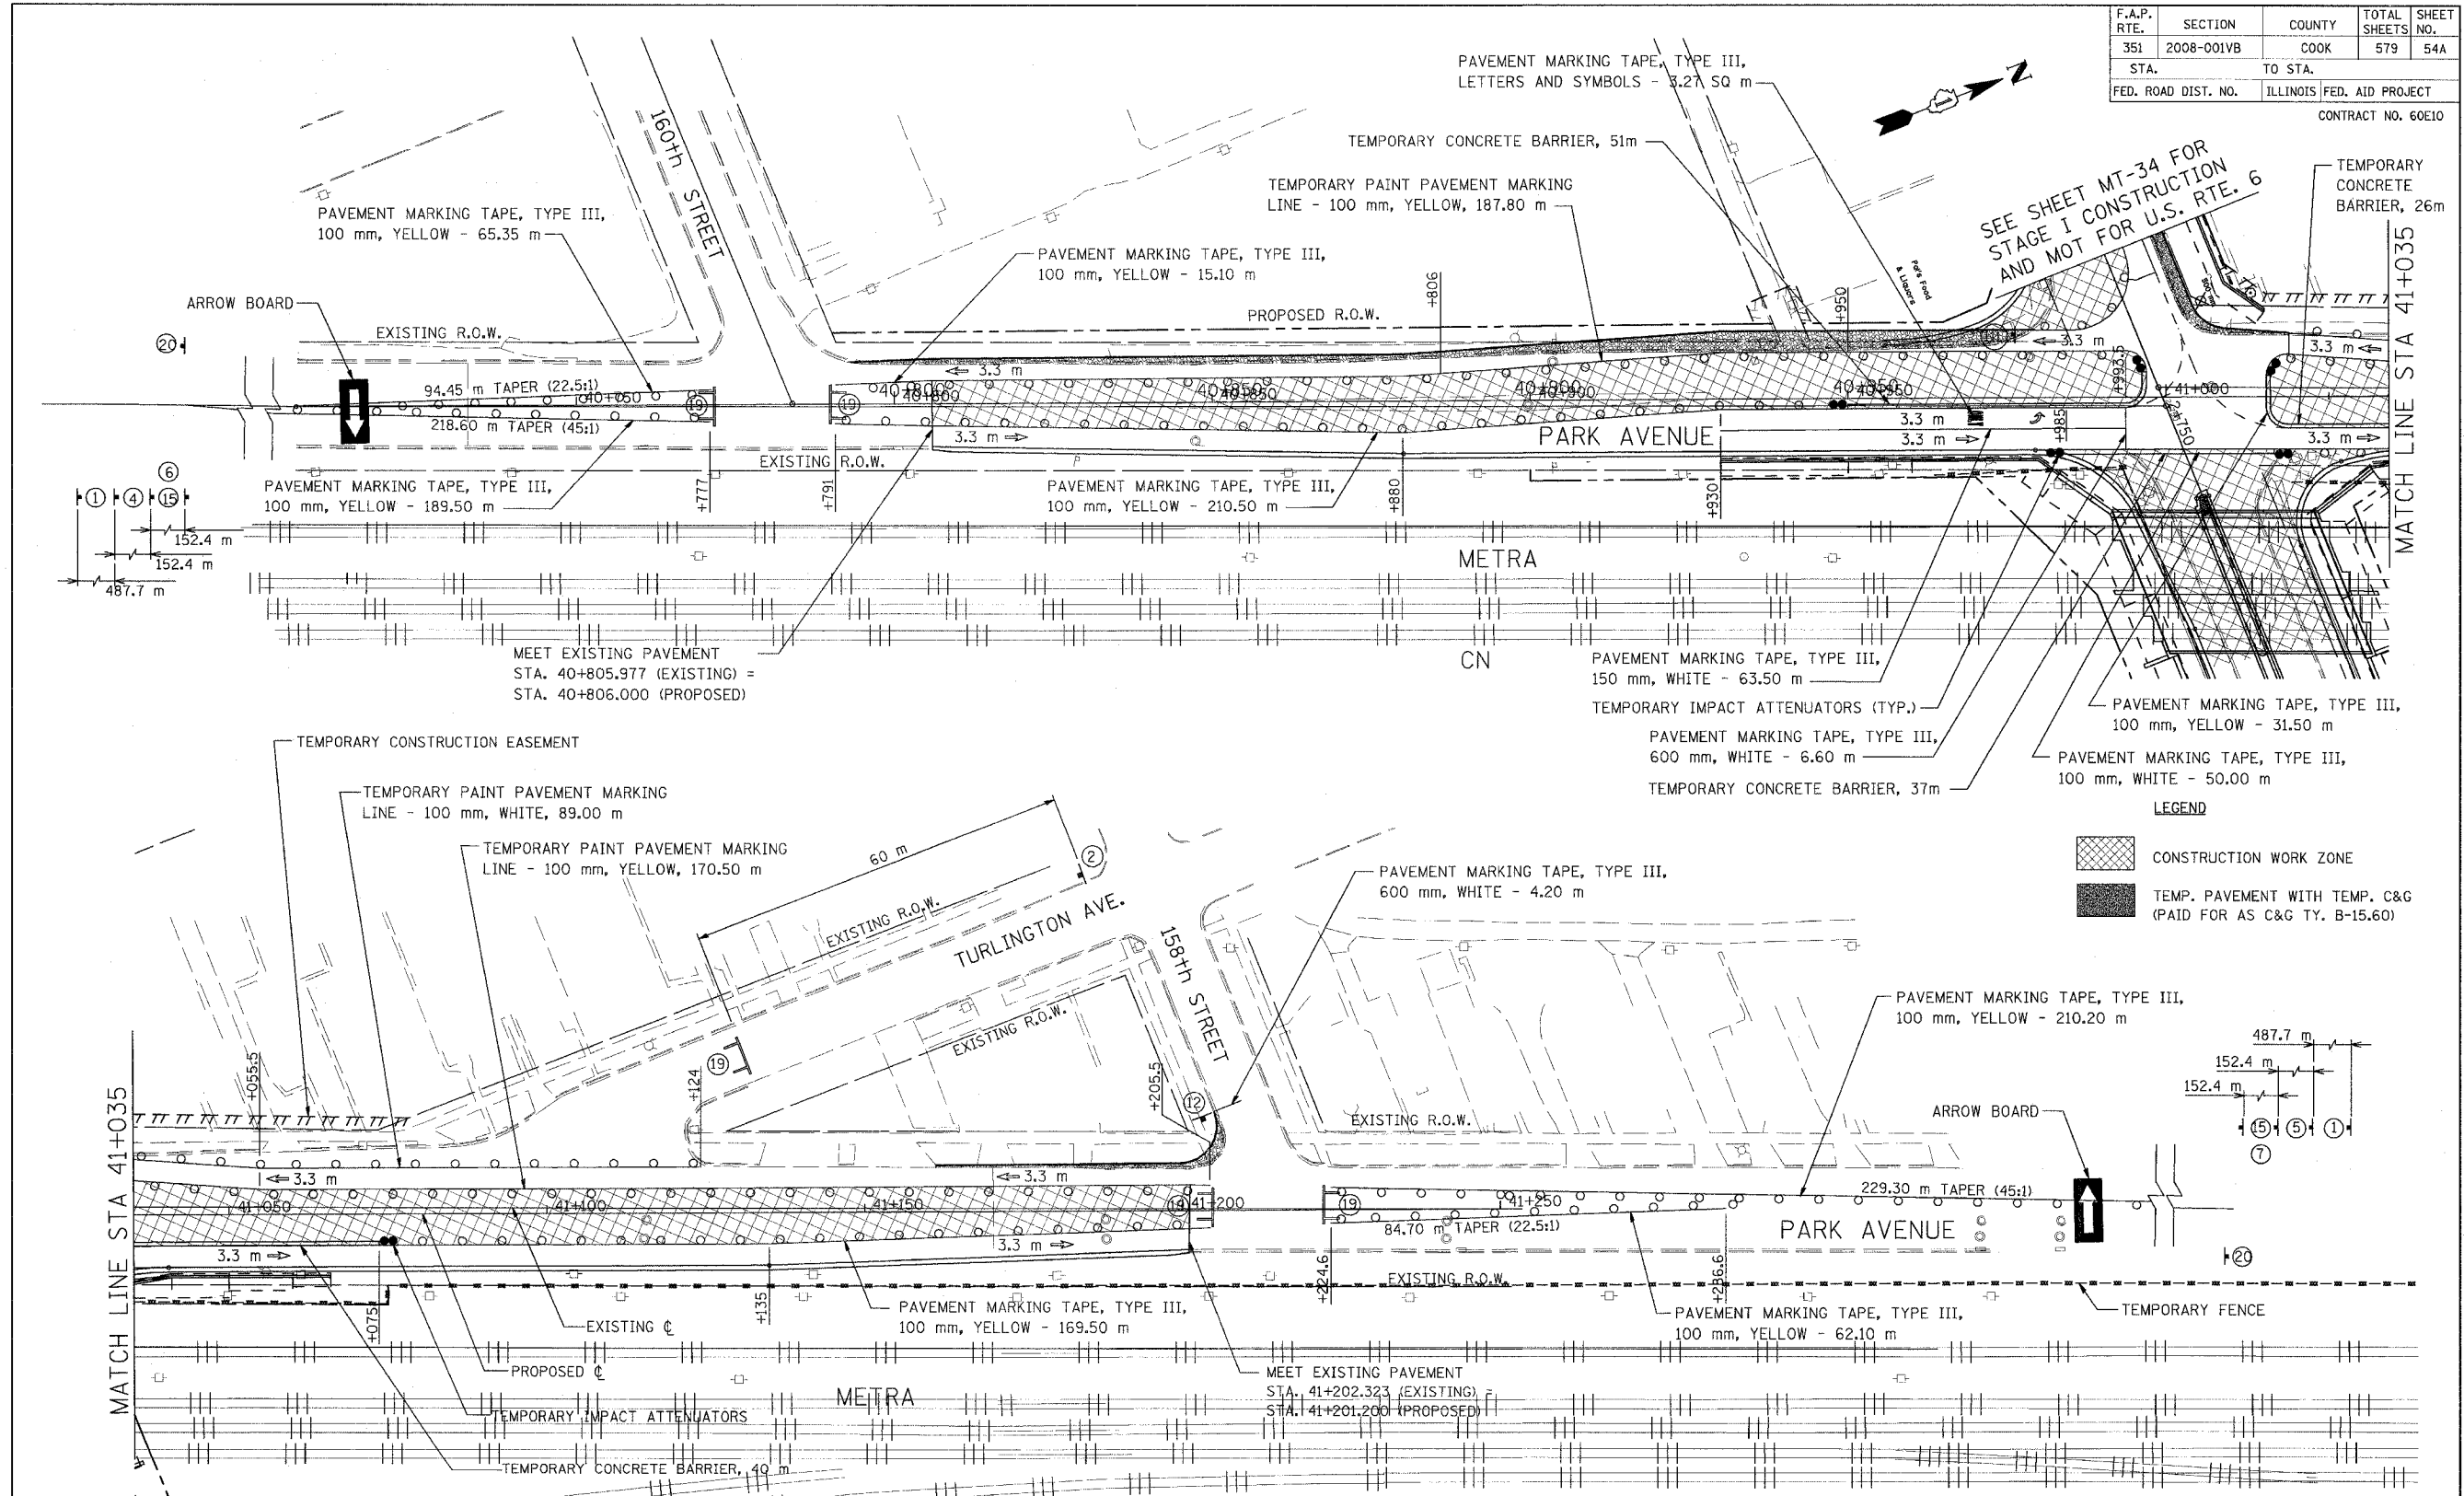

**LEGEND**


	CONSTRUCTION WORK ZONE
	TEMP. PAVEMENT WITH TEMP. C&G (PAID FOR AS C&G TY. B-15.60)

NOTE: REFER TO IDOT STANDARD #701502 FOR BARREL SPACING AND PLACEMENT

**URS** 100 S. WACKER DR., SUITE 500  
CHICAGO, ILLINOIS 60606  
TEL. (312) 939-1000  
FAX (312) 939-4198

NOTE: ALL REFERENCE TO TYPE III TAPE SHALL BE TYPE III TEMPORARY TAPE FOR WET CONDITIONS.

NOTE:  
PAVEMENT MARKING QUANTITIES FOR STAGE IA CONSTRUCTION AND MAINTENANCE OF TRAFFIC MAY BE REPORTED DIFFERENT THAN SHOWN HERE, AS SOME MARKINGS MAY BE REUSED FROM STAGE I WORK.

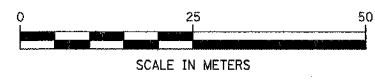

REVISIONS	
NAME	DATE

ILLINOIS DEPARTMENT OF TRANSPORTATION  
US RTE 6 FROM LEXINGTON AVE TO FISK AVE  
STAGE CONSTRUCTION AND  
MAINTENANCE OF TRAFFIC  
PARK AVENUE  
STAGE IA  
MT-34A  
DATE 02/21/08  
DRAWN BY TJJ  
CHECKED BY JWK