



F.A.P. RTE.	SECTION	COUNTY	TOTAL SHEETS	SHEET NO.
351	2008-001VB	COOK	579	59
STA.	TO STA.			
FED. ROAD DIST. NO.	ILLINOIS	FED. AID PROJECT		


CONTRACT NO. 60E10

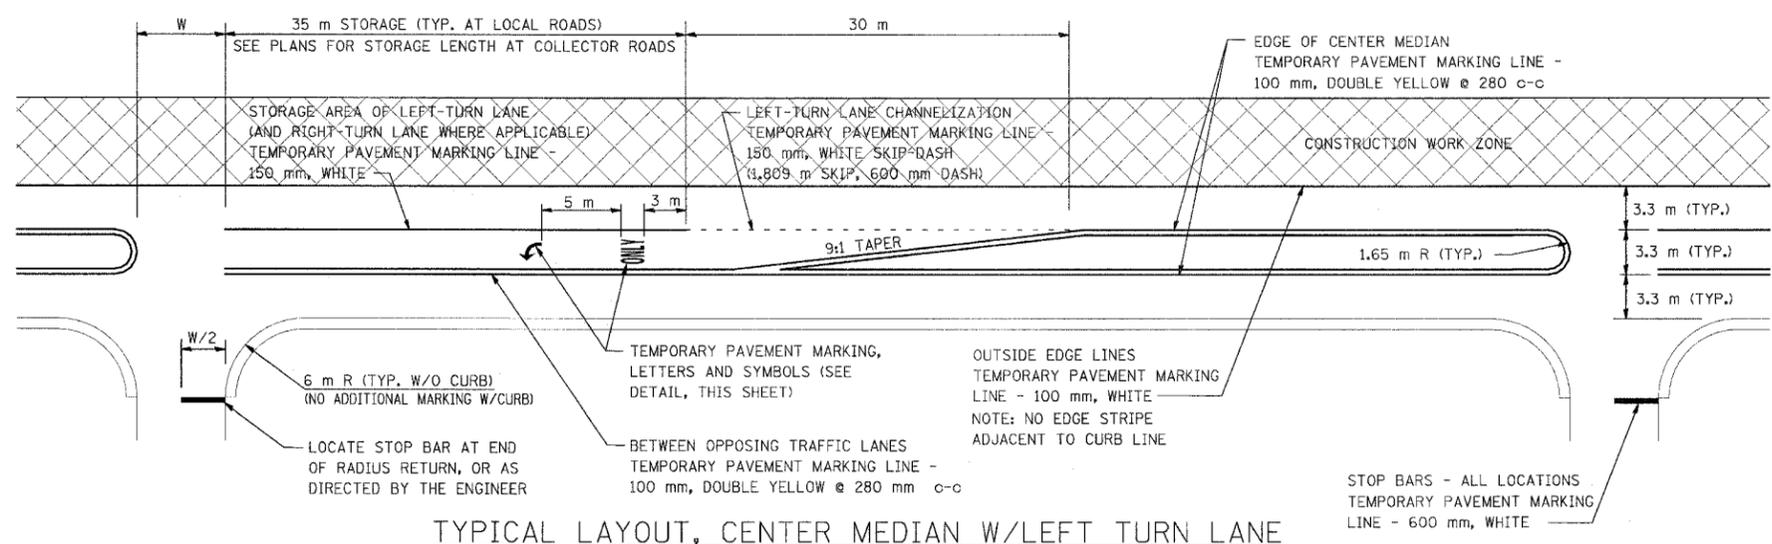


TYPICAL LAYOUT, CENTER MEDIAN W/LEFT TURN LANE

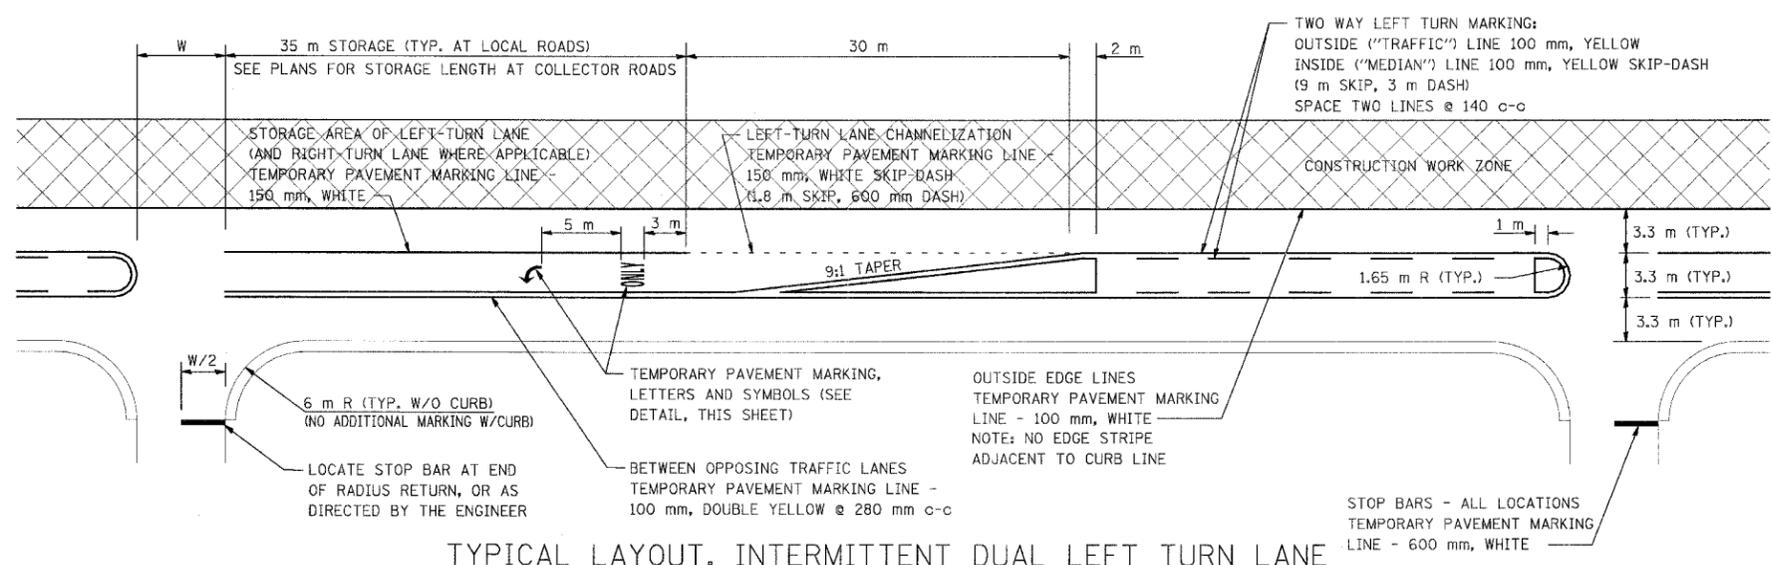

TYPICAL LAYOUT, INTERMITTENT DUAL LEFT TURN LANE

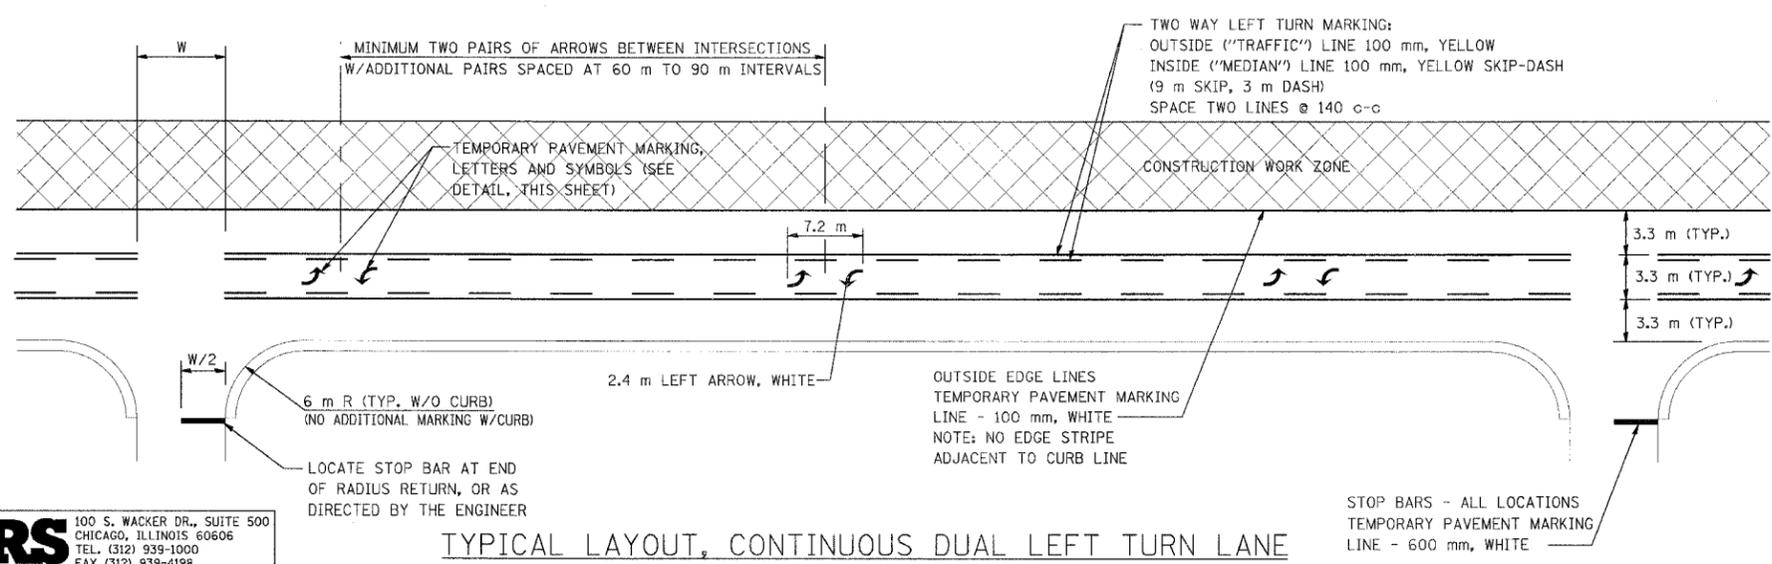


TYPICAL LAYOUT, CONTINUOUS DUAL LEFT TURN LANE

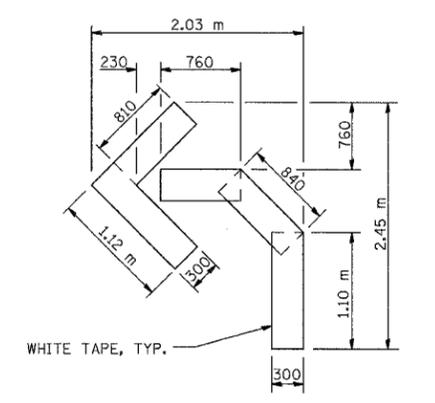

QUANTITY EACH: 300 LINE = 4.9 m = 1.47 sq m

DETAIL, SYMBOLS

NOTE: ABOVE ALSO VALID FOR RIGHT TURN LANE AND DUAL LEFT TURN LANE SYMBOLS

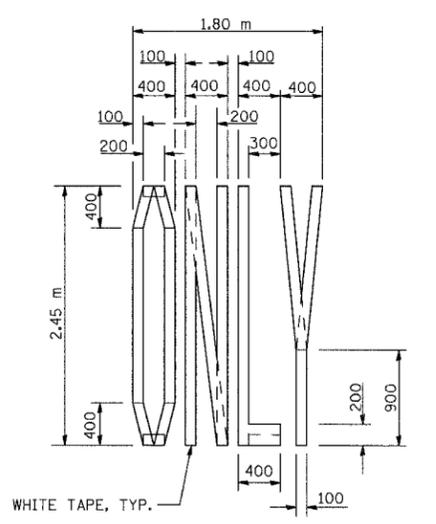

QUANTITY EACH: 100 LINE = 18.0 m = 1.8 sq m

DETAIL, LETTERS

ALL DIMENSIONS ARE IN MILLIMETERS UNLESS OTHERWISE SHOWN.

REVISIONS	
NAME	DATE

ILLINOIS DEPARTMENT OF TRANSPORTATION
US RTE 6 FROM LEXINGTON AVE TO FISK AVE
MAINTENANCE OF TRAFFIC
TYPICAL TEMPORARY STRIPING DETAILS

MT-42
DATE 02/21/08
DRAWN BY MRF
CHECKED BY JWK

URS
100 S. WACKER DR., SUITE 500
CHICAGO, ILLINOIS 60606
TEL. (312) 939-1000
FAX (312) 939-4198