


P.A. 11 REL.	SECTION	COUNTY	TOTAL SHEETS	SHEET NO.
351	3277R	COOK	579	088A
STA. 50+800		TO STA. 50+900		
FED. ROAD DIST. NO.	ILLINOIS	FED. AID PROJECT		

CONTRACT NO. 60E10



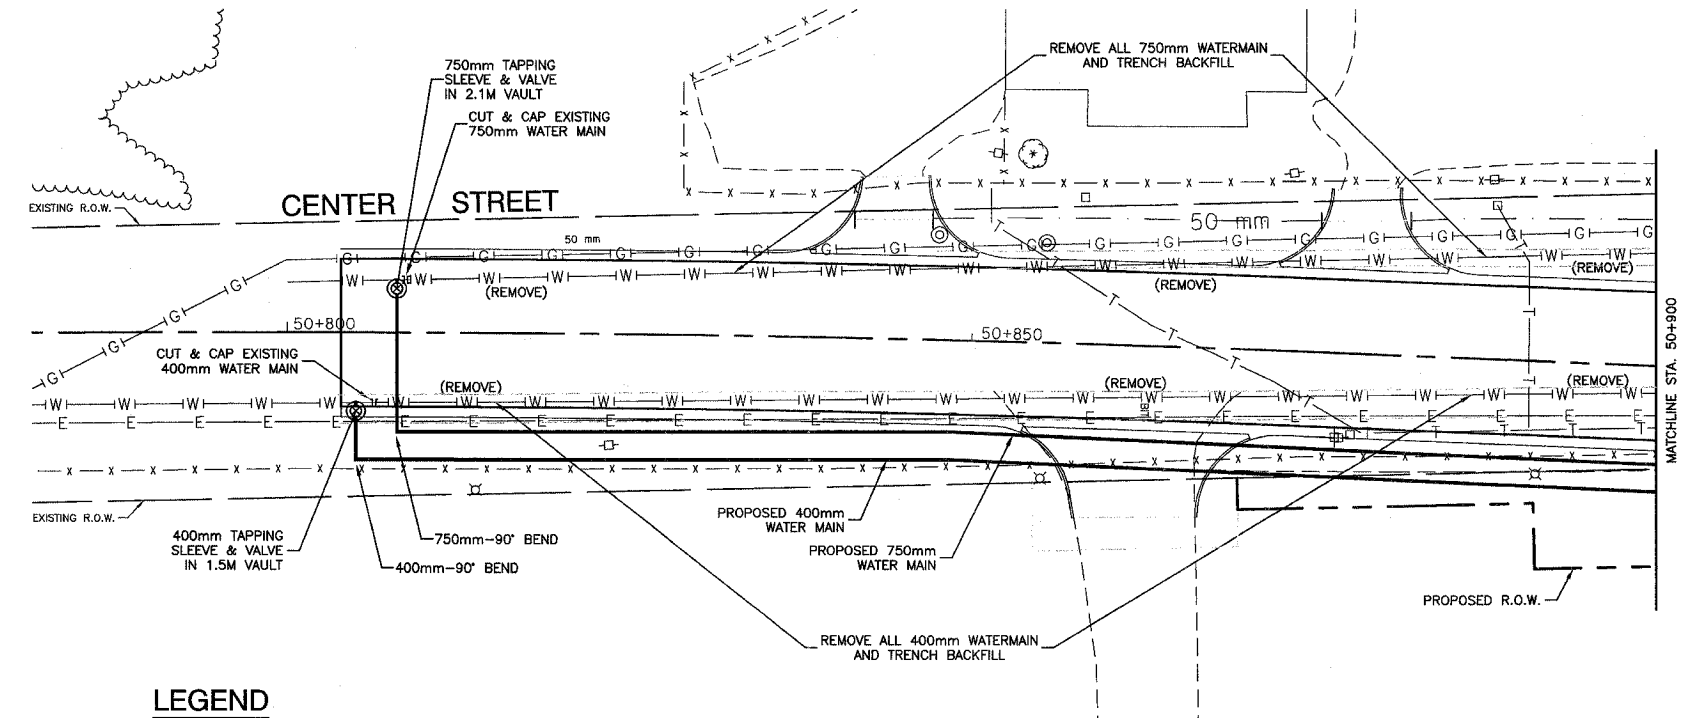


LEGEND

- WI— EXISTING WATER MAIN
- W— PROPOSED WATER MAIN
- ⊘ PROPOSED REDUCER
- PROPOSED FIRE HYDRANT
- ⊙ PROPOSED WATER VALVE IN VAULT

PREPARED BY OR UNDER THE DIRECT SUPERVISION OF:

Edward J. Vondra
2/20/08

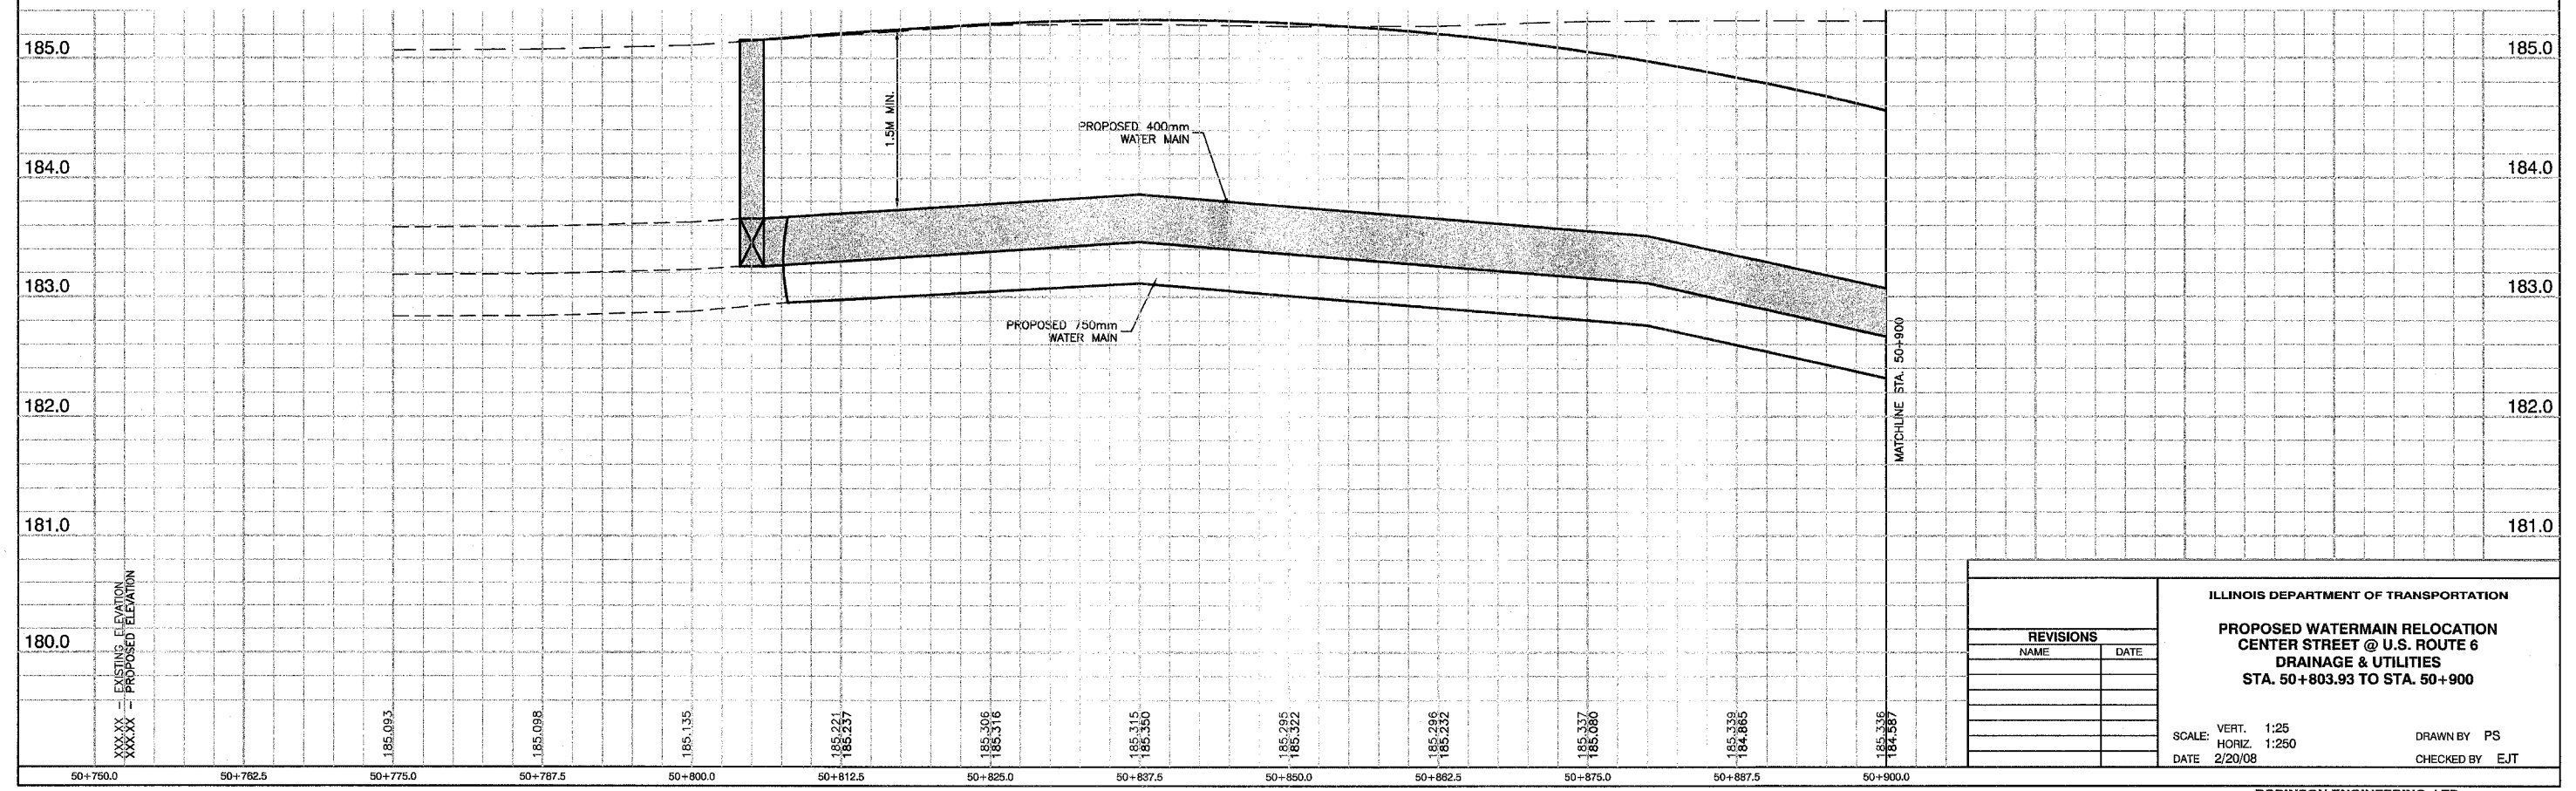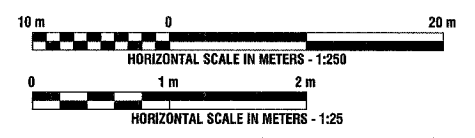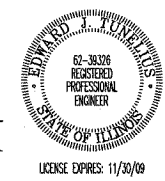

REVISIONS	
NAME	DATE

ILLINOIS DEPARTMENT OF TRANSPORTATION
**PROPOSED WATERMAIN RELOCATION
 CENTER STREET @ U.S. ROUTE 6
 DRAINAGE & UTILITIES
 STA. 50+803.93 TO STA. 50+900**

SCALE: VERT. 1:25
 HORIZ. 1:250
 DATE 2/20/08

DRAWN BY PS
 CHECKED BY EJT