


F.A. NO.	SECTION	COUNTY	TOWN	SHEET
351	3277R	COOK	579	089
STA. 50+900		TO STA. 51+100		
FED. ROAD DIST. NO.		ILLINOIS		
		FED. AID PROJECT		

CONTRACT NO. 60E10



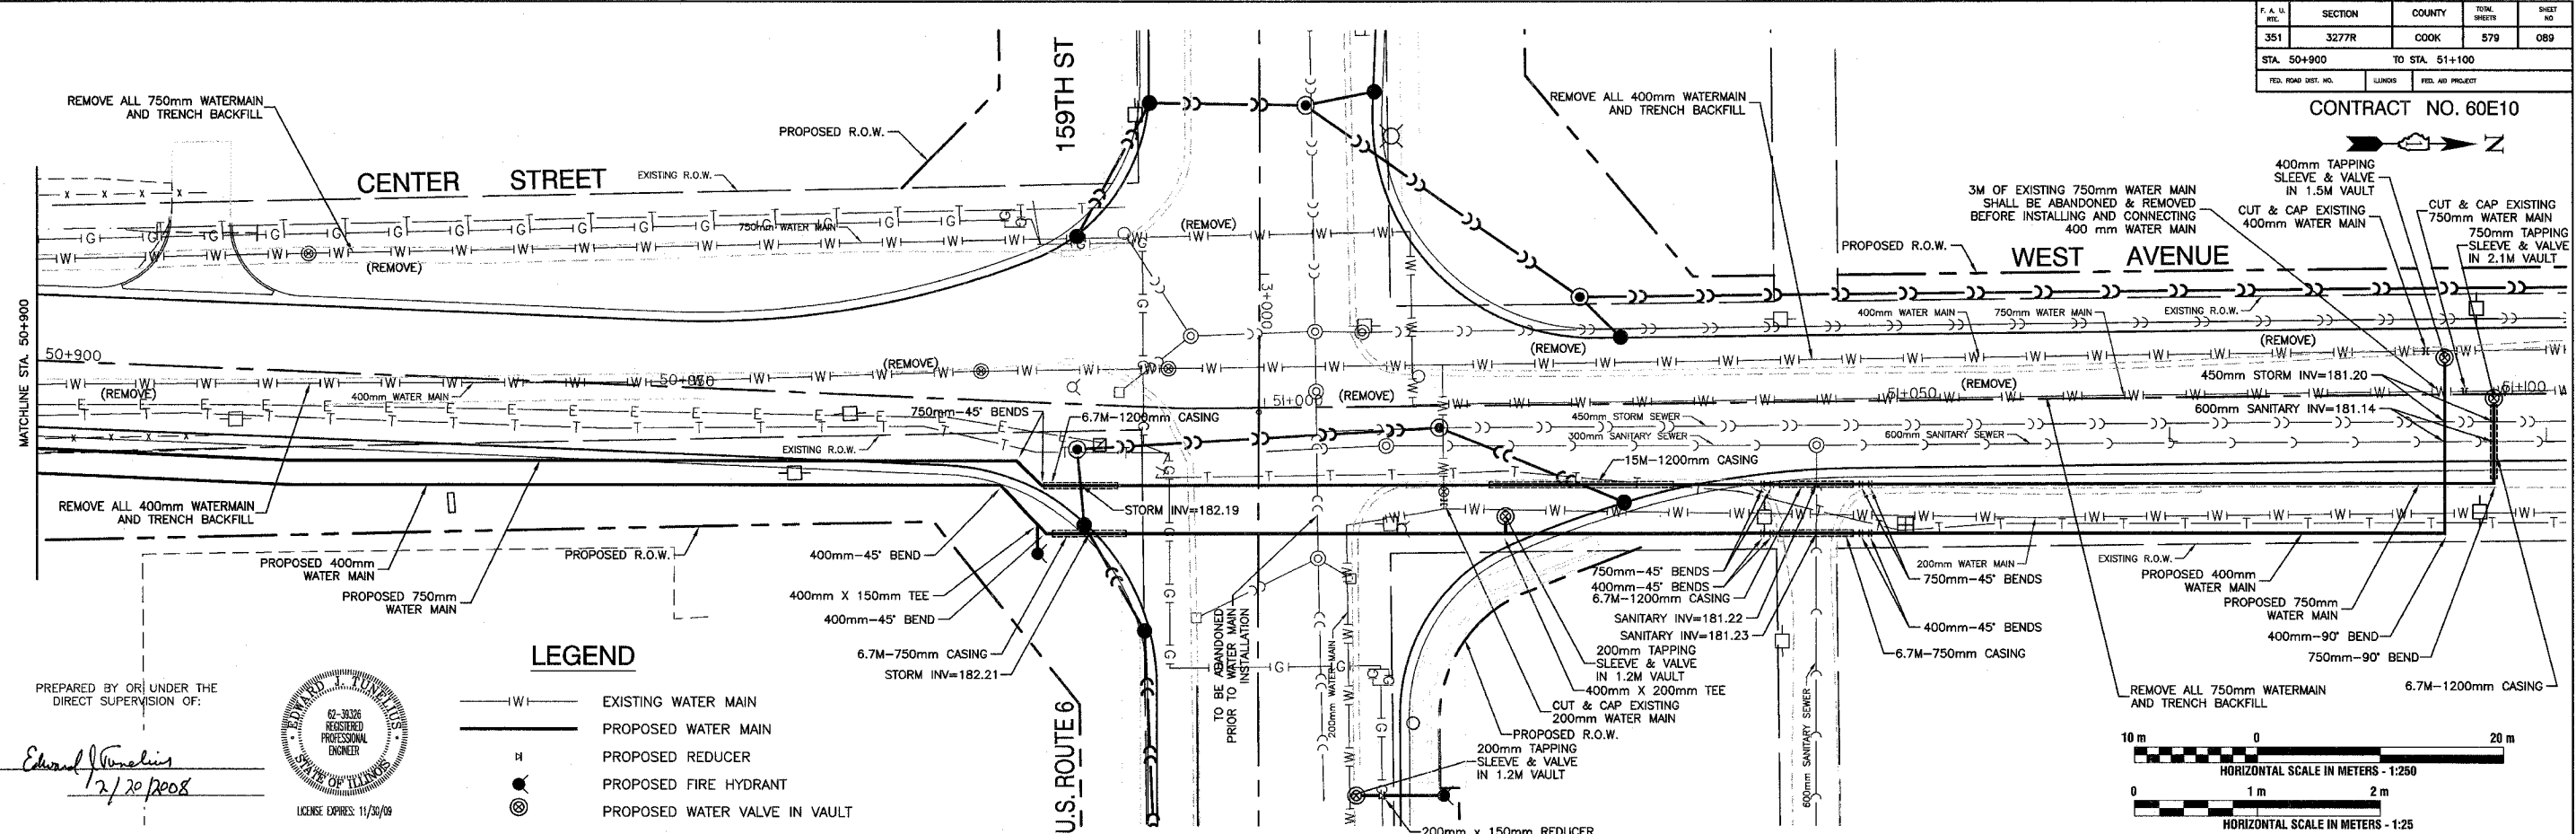


LEGEND

— W —	EXISTING WATER MAIN
— P —	PROPOSED WATER MAIN
— R —	PROPOSED REDUCER
⊕	PROPOSED FIRE HYDRANT
⊙	PROPOSED WATER VALVE IN VAULT

PREPARED BY OR UNDER THE DIRECT SUPERVISION OF:

Edward J. Tomalis
2/20/08

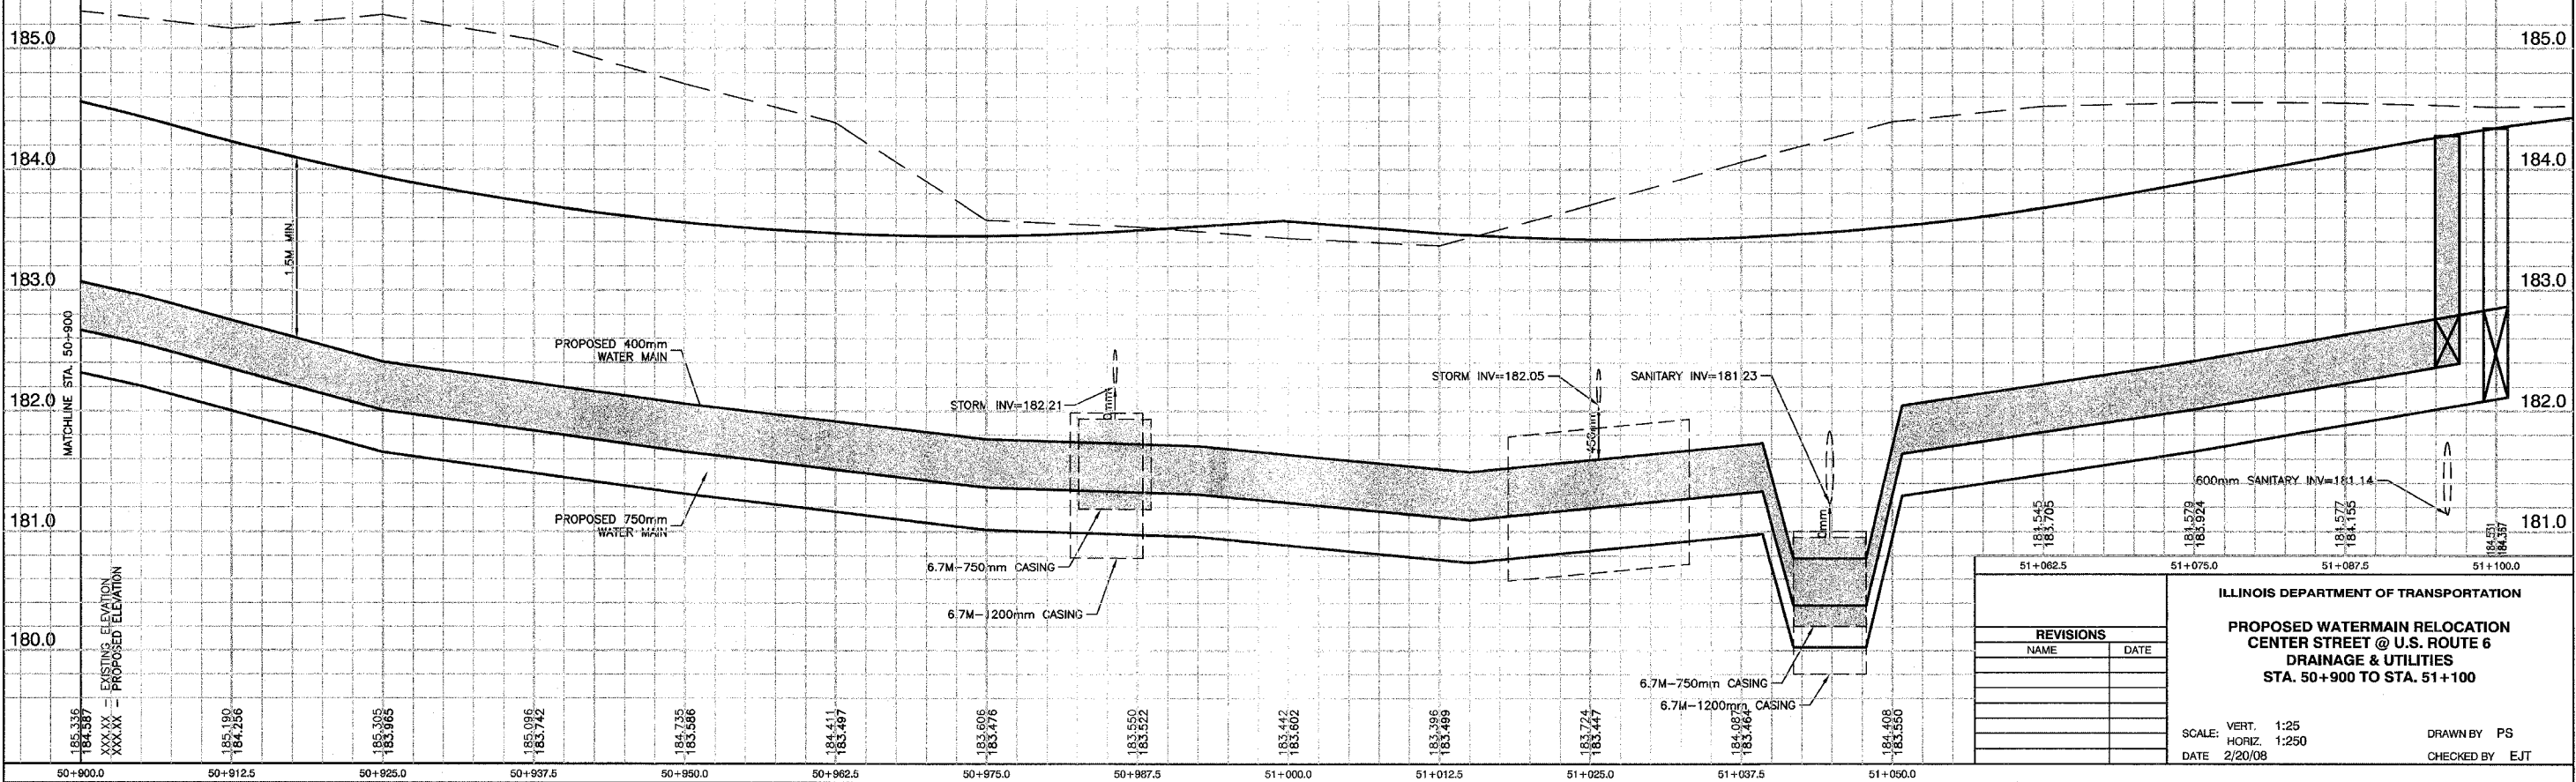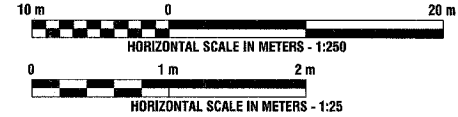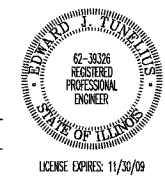

REVISIONS	
NAME	DATE

ILLINOIS DEPARTMENT OF TRANSPORTATION
**PROPOSED WATERMAIN RELOCATION
 CENTER STREET @ U.S. ROUTE 6
 DRAINAGE & UTILITIES
 STA. 50+900 TO STA. 51+100**

SCALE: VERT. 1:25
 HORIZ. 1:250
 DATE 2/20/08

DRAWN BY PS
 CHECKED BY EJT