


F.A.P. RTE.	SECTION	COUNTY	TOTAL SHEETS	SHEET NO.
351	2008-001VB	COOK	579	128
STA. 2+150		TO STA. 2+700		
FED. ROAD DIST. NO.		ILLINOIS FED. AID PROJECT		

CONTRACT NO. 60E10

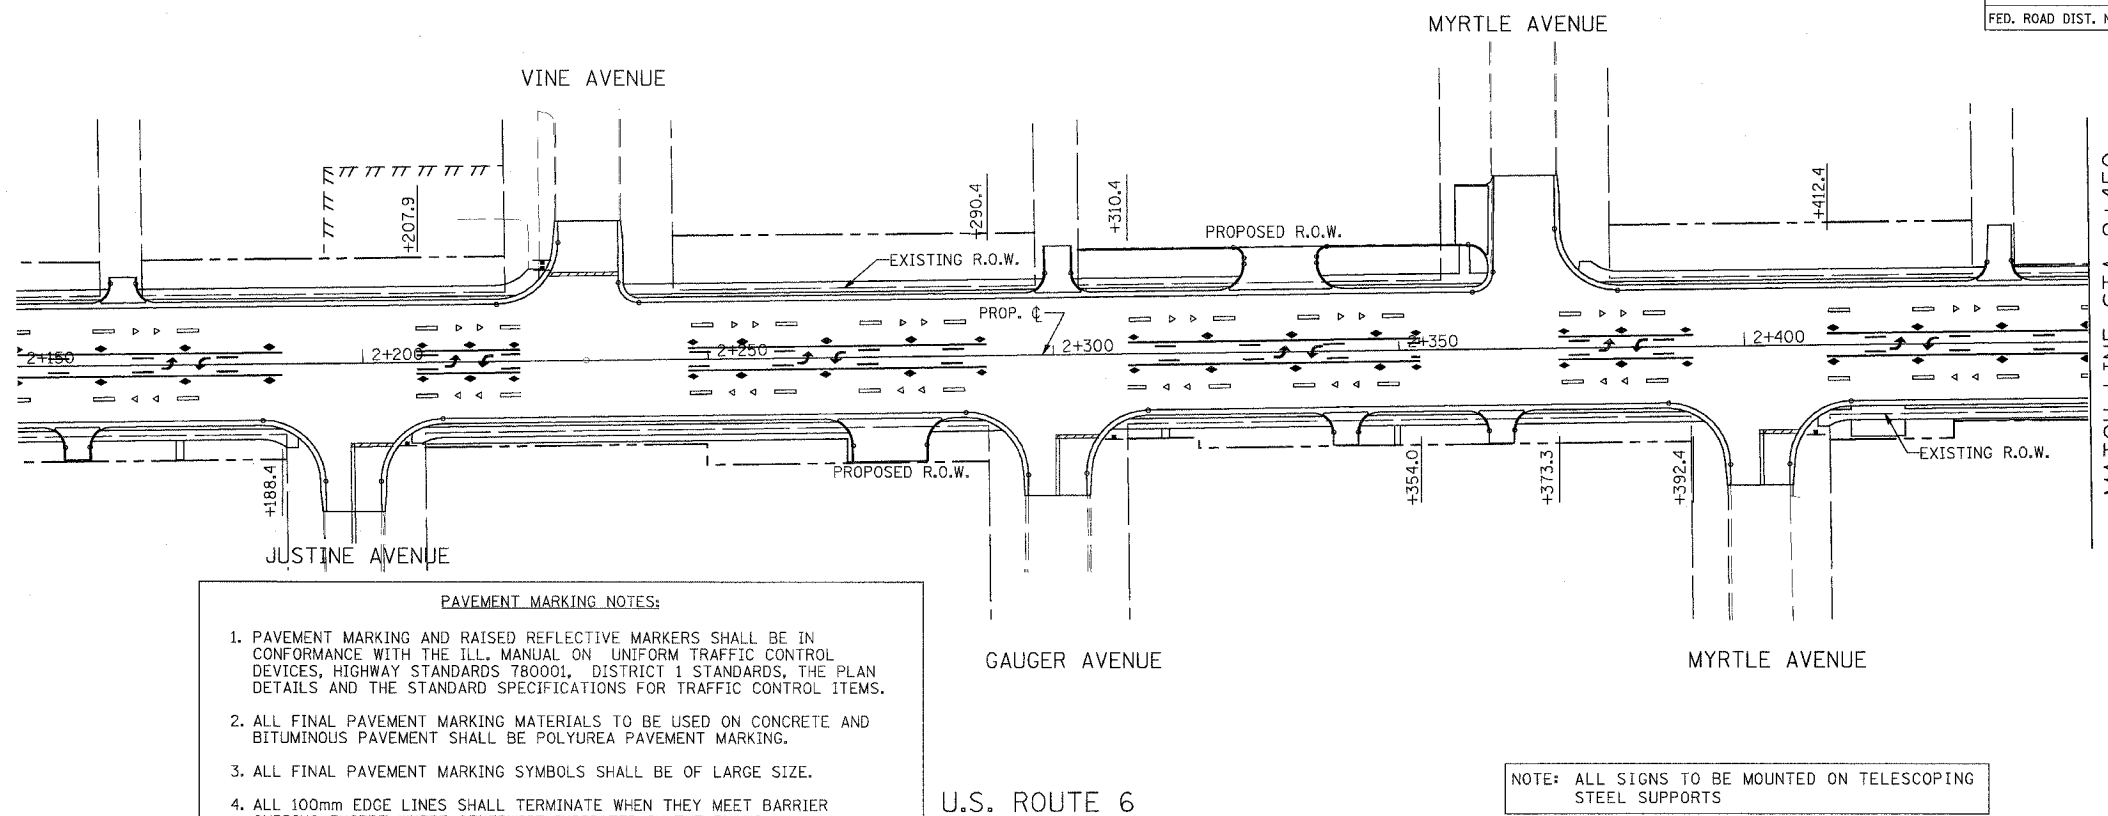


- PAVEMENT MARKING NOTES:**
- PAVEMENT MARKING AND RAISED REFLECTIVE MARKERS SHALL BE IN CONFORMANCE WITH THE ILL. MANUAL ON UNIFORM TRAFFIC CONTROL DEVICES, HIGHWAY STANDARDS 780001, DISTRICT 1 STANDARDS, THE PLAN DETAILS AND THE STANDARD SPECIFICATIONS FOR TRAFFIC CONTROL ITEMS.
 - ALL FINAL PAVEMENT MARKING MATERIALS TO BE USED ON CONCRETE AND BITUMINOUS PAVEMENT SHALL BE POLYUREA PAVEMENT MARKING.
 - ALL FINAL PAVEMENT MARKING SYMBOLS SHALL BE OF LARGE SIZE.
 - ALL 100mm EDGE LINES SHALL TERMINATE WHEN THEY MEET BARRIER CURBING EXCEPT WHERE OTHERWISE INDICATED IN THE PLANS.
 - RAISED REFLECTIVE MARKERS USED ADJACENT TO SOLID LINES SHALL BE OFFSET 50mm TO 75mm TOWARDS TRAFFIC AS SHOWN AND SPACED AT 12.19m ON CENTER (O.C.) EXCEPT WHERE OTHERWISE NOTED IN THE PLANS.
 - RAISED REFLECTIVE MARKERS USED WITH BROKEN (DASHED) LINES SHALL BE SPACED AT 24.38 m ON (O.C.) IN THE GAP BETWEEN SEGMENTS.
 - TWO WEEKS PRIOR TO PLACEMENT OF PERMANENT PAVEMENT MARKINGS THE RESIDENT ENGINEER SHALL CONTACT MS. PATRICE HARRIS, AREA TRAFFIC FIELD TECHNICIAN, AT (708) 597-9800.

NOTE: ALL SIGNS TO BE MOUNTED ON TELESCOPING STEEL SUPPORTS

LEGEND FOR PAVEMENT MARKING

- POLYUREA PAVEMENT MARKING, TYPE A - LINE 100mm (WHITE)
- POLYUREA PAVEMENT MARKING, TYPE A - LINE 100mm (WHITE, 3m-DASH, 9m-SKIP)
- POLYUREA PAVEMENT MARKING, TYPE A - LINE 150mm (WHITE)
- POLYUREA PAVEMENT MARKING, TYPE A - LINE 300mm (WHITE)
- POLYUREA PAVEMENT MARKING, TYPE A - LINE 600mm (WHITE)
- POLYUREA PAVEMENT MARKING, TYPE A - LINE 100mm (YELLOW, 2-100mm @ 280 mm C/C)
- POLYUREA PAVEMENT MARKING, TYPE A - LINE 100mm (YELLOW SOLID)
- POLYUREA PAVEMENT MARKING, TYPE A - LINE 100 mm (YELLOW, 3 m -DASH, 9 m-SKIP)
- POLYUREA PAVEMENT MARKING, TYPE A - LINE 300 mm (YELLOW)
- POLYUREA PAVEMENT MARKING, LETTERS AND SYMBOLS (WHITE)
- RAISED REFLECTIVE PAVEMENT MARKERS, ONE WAY CRYSTAL MARKER
- RAISED REFLECTIVE PAVEMENT MARKERS, TWO WAY AMBER MARKER
- POLYUREA PAVEMENT MARKING, TYPE A - LINE 150 mm (WHITE, 0.6m-DASH, 1.8 m-SKIP)
- RAISED REFLECTIVE PAVEMENT MARKERS, ONE WAY AMBER MARKER

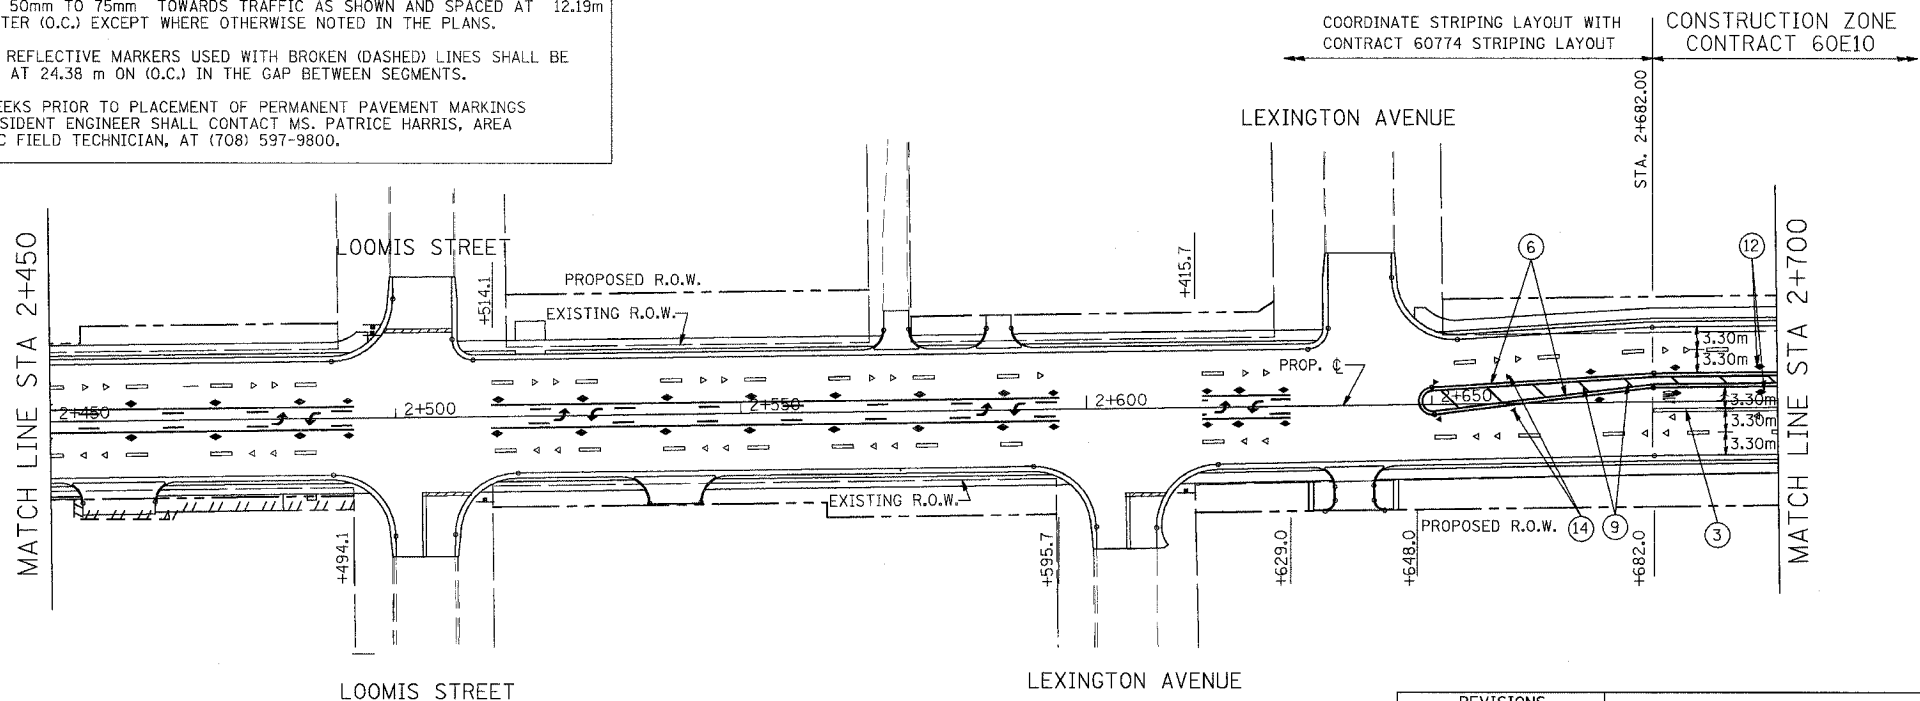

COORDINATE STRIPING LAYOUT WITH CONTRACT 60774 STRIPING LAYOUT
CONSTRUCTION ZONE CONTRACT 60E10

REVISIONS	
NAME	DATE

ILLINOIS DEPARTMENT OF TRANSPORTATION
US RTE 6 FROM LEXINGTON AVE TO FISK AVE
PAVEMENT MARKING AND SIGNING PLAN
STA. 2+150 TO STA. 2+700
LS-04
DATE 02/21/08
DRAWN BY TWR
CHECKED BY NAP

