



F.A.P. RTE.	SECTION	COUNTY	TOTAL SHEETS	SHEET NO.
351	2008-001VB	COOK	579	131
STA.		TO STA.		
FED. ROAD DIST. NO.		ILLINOIS FED. AID PROJECT		
CONTRACT NO. 60E10				

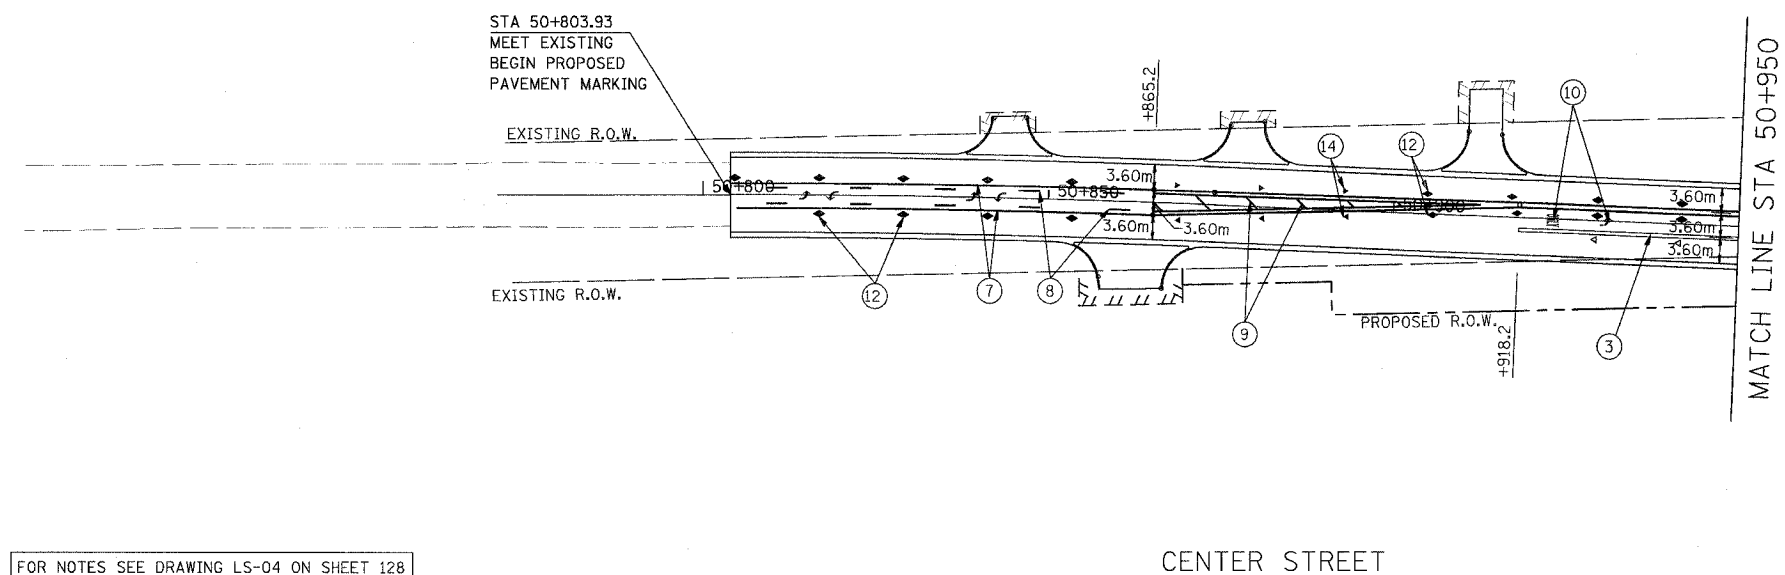

FOR NOTES SEE DRAWING LS-04 ON SHEET 128

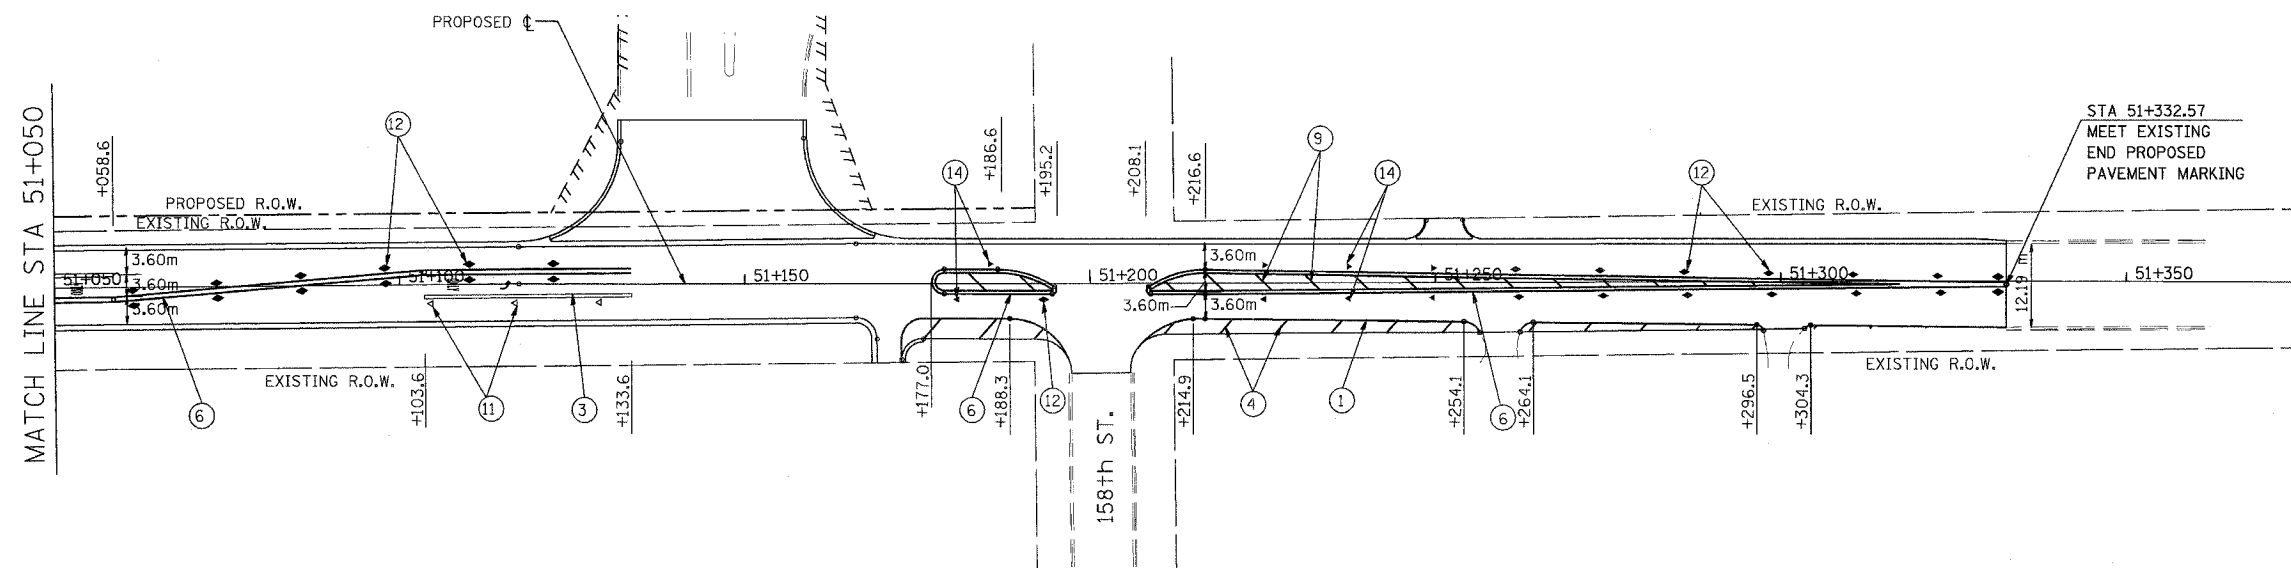


LEGEND FOR PAVEMENT MARKING

- | | |
|--|---|
| ① POLYUREA PAVEMENT MARKING
TYPE A - LINE 100mm (WHITE) | ⑧ POLYUREA PAVEMENT MARKING
TYPE A - LINE 100 mm
(YELLOW, 3 m -DASH, 9 m-SKIP) |
| ② POLYUREA PAVEMENT MARKING
TYPE A - LINE 100mm
(WHITE, 3m-DASH, 9m-SKIP) | ⑨ POLYUREA PAVEMENT MARKING
TYPE A - LINE 300 mm (YELLOW) |
| ③ POLYUREA PAVEMENT MARKING
TYPE A - LINE 150mm (WHITE) | ⑩ POLYUREA PAVEMENT MARKING
LETTERS AND SYMBOLS (WHITE) |
| ④ POLYUREA PAVEMENT MARKING
TYPE A - LINE 300mm (WHITE) | ⑪ RAISED REFLECTIVE PAVEMENT MARKERS
ONE WAY CRYSTAL MARKER |
| ⑤ POLYUREA PAVEMENT MARKING
TYPE A - LINE 600mm (WHITE) | ⑫ RAISED REFLECTIVE PAVEMENT MARKERS
TWO WAY AMBER MARKER |
| ⑥ POLYUREA PAVEMENT MARKING
TYPE A - LINE 100mm (YELLOW, 2-100mm
ø 280 mm C/C) | ⑬ POLYUREA PAVEMENT MARKING
TYPE A - LINE 150 mm
(WHITE, 0.6m-DASH, 1.8 m-SKIP) |
| ⑦ POLYUREA PAVEMENT MARKING
TYPE A - LINE 100mm (YELLOW SOLID) | ⑭ RAISED REFLECTIVE PAVEMENT MARKERS
ONE WAY AMBER MARKER |

NOTE: ALL SIGNS TO BE MOUNTED ON TELESCOPING STEEL SUPPORTS

URS 100 S. WACKER DR., SUITE 500
CHICAGO, ILLINOIS 60606
TEL. (312) 939-1000
FAX (312) 939-4198

WEST AVENUE

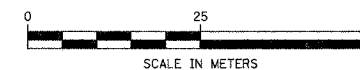

REVISIONS	
NAME	DATE

ILLINOIS DEPARTMENT OF TRANSPORTATION
US RTE 6 FROM LEXINGTON AVE TO FISK AVE
PAVEMENT MARKING AND SIGNING PLAN
CENTER ST. AND WEST AVE.
LS-11 DRAWN BY TWR
DATE 02/21/08 CHECKED BY NAP