


F.A.P. RTE.	SECTION	COUNTY	TOTAL SHEETS	SHEET NO.
351	2008-001VB	COOK	579	147
STA.		TO STA.		
FED. ROAD DIST. NO.		ILLINOIS FED. AID PROJECT		
CONTRACT NO. 60E10				

FOR INFORMATION ONLY  
 ALL WORK ON THIS SHEET TO BE  
 PERFORMED UNDER CONTRACT 60774

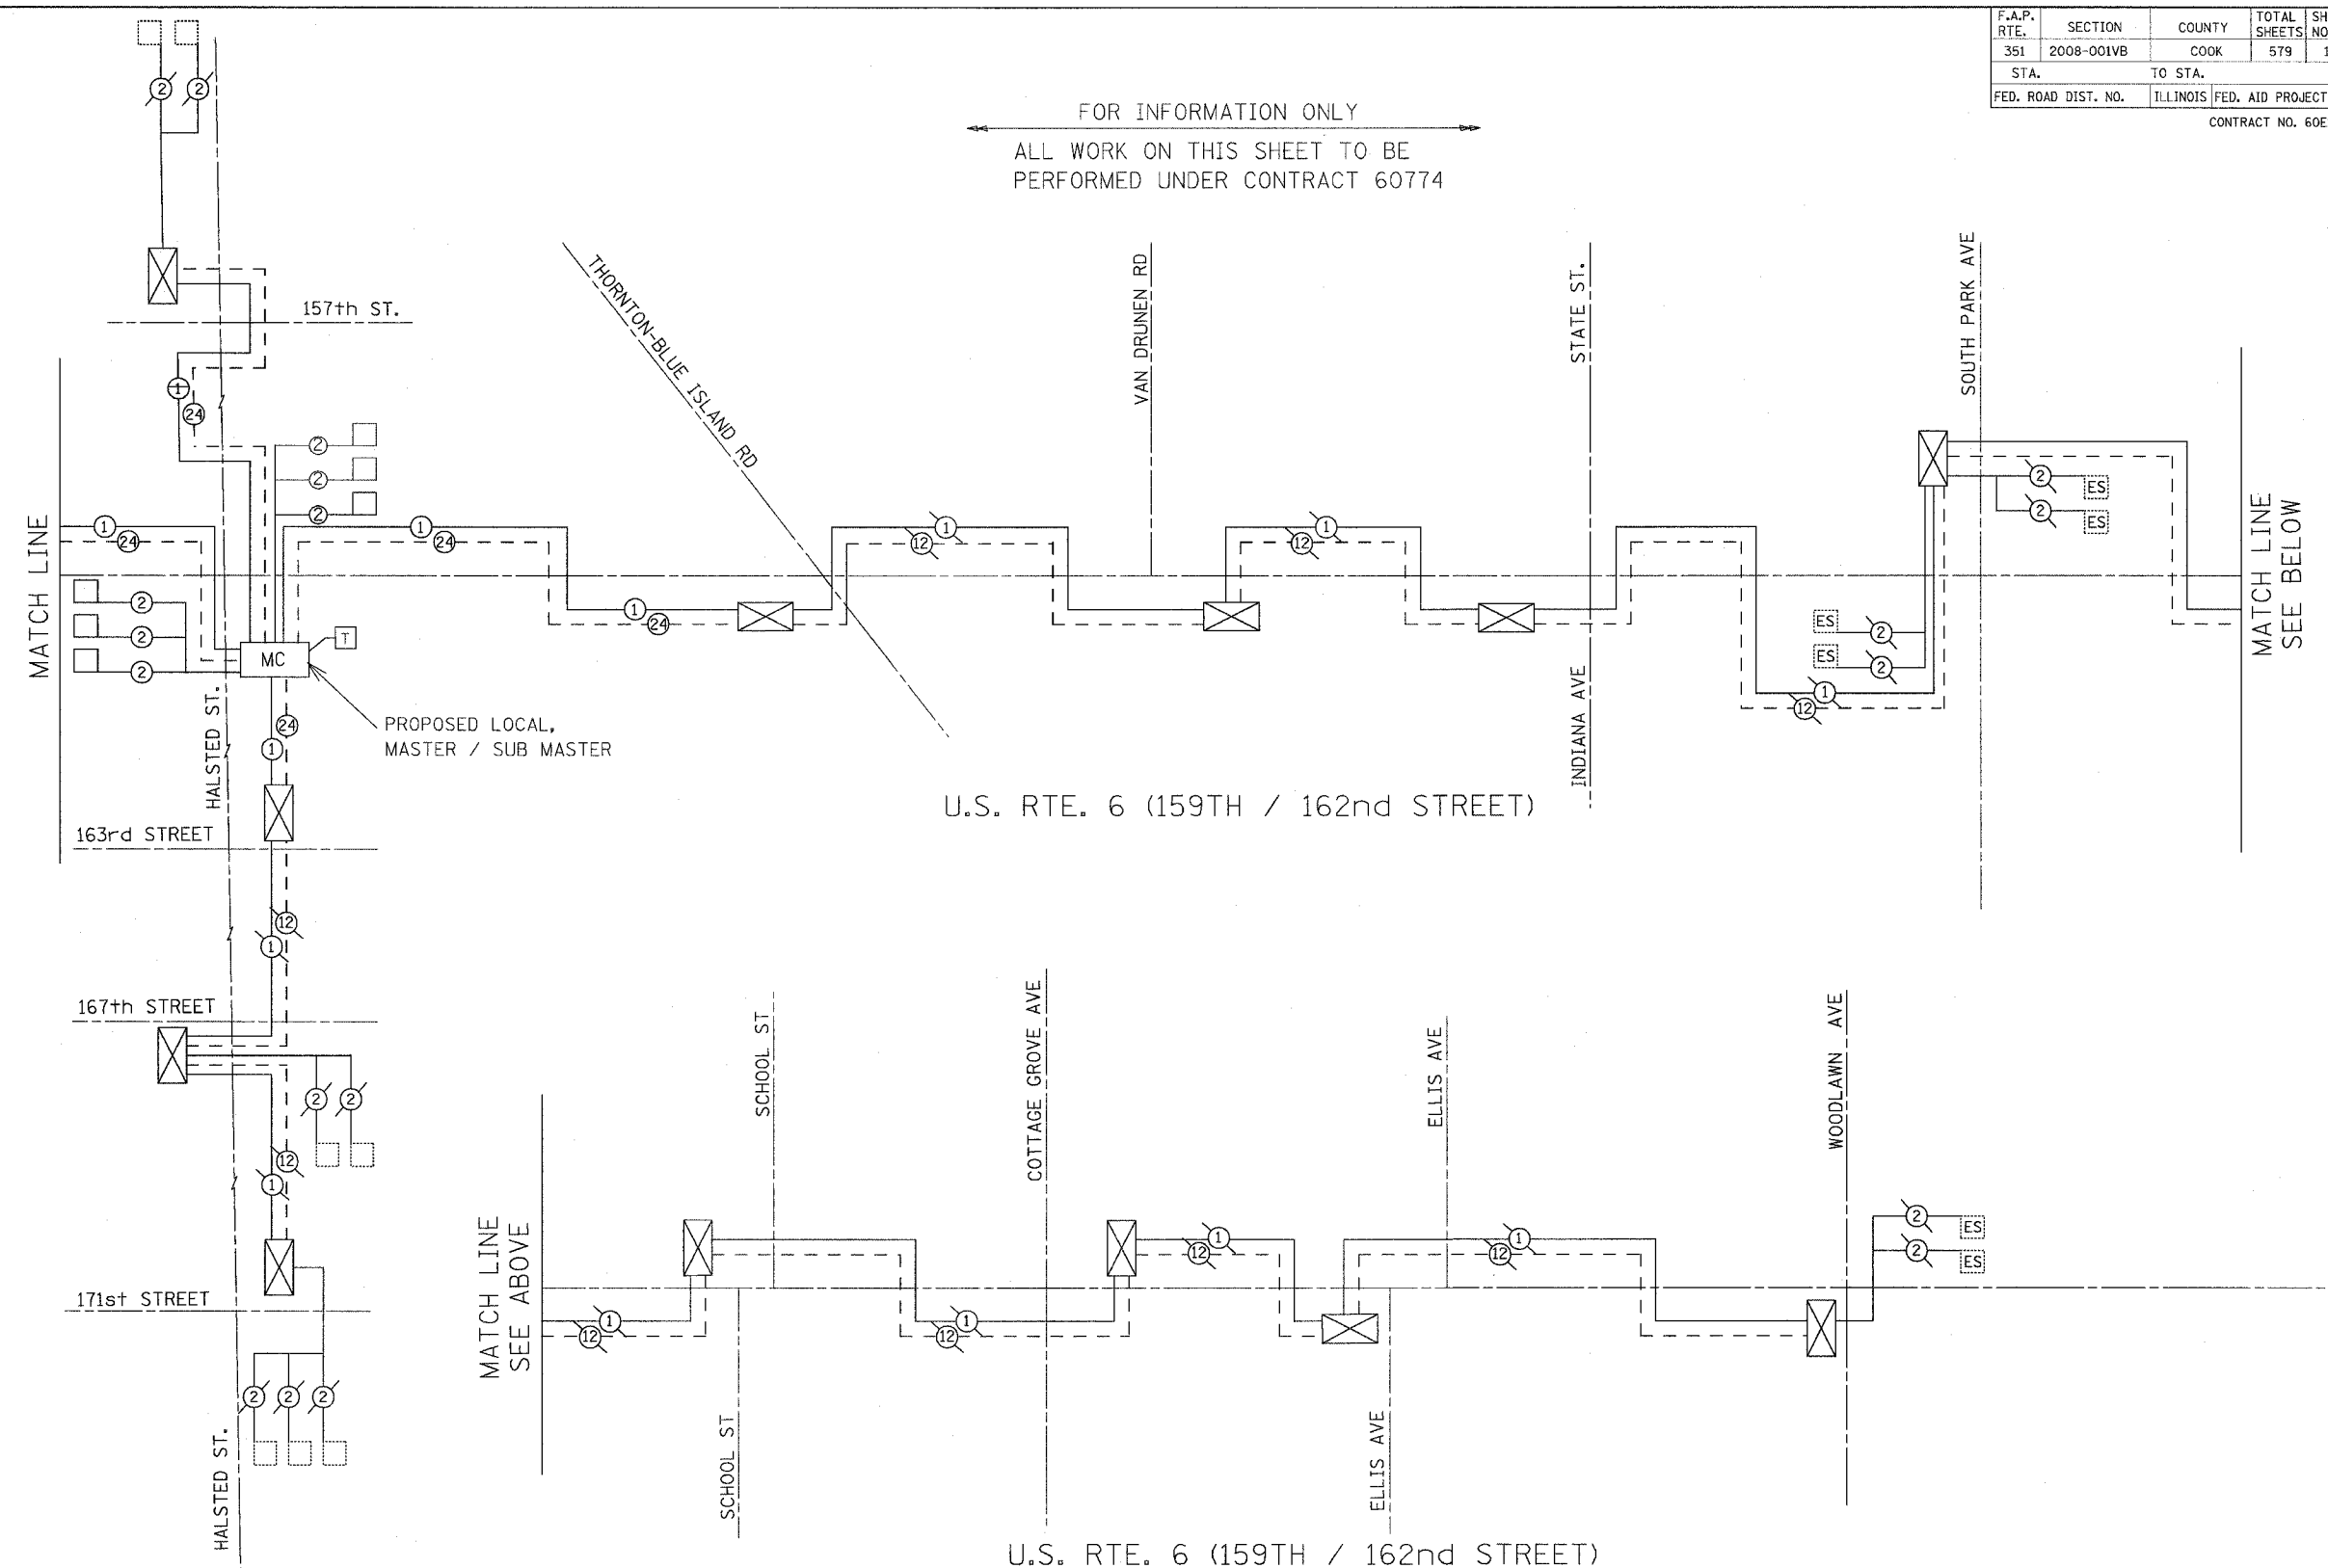

NOTE:  
 THE TRAFFIC SIGNAL CONTROLLER EQUIPMENT  
 FOR THIS SYSTEM SHALL BE "ECONOLITE" TO  
 MATCH THE EXISTING ADJACENT SYSTEM.

FOR INTERCONNECT SCHEMATIC  
 LEGEND SEE SHEET 367

REVISIONS	
NAME	DATE

ILLINOIS DEPARTMENT OF TRANSPORTATION  
 US RTE 6 FROM LEXINGTON AVE TO FISK AVE

INTERCONNECT SCHEMATIC

SCALE: NONE  
 DATE 02/21/08

DRAWN BY RAM  
 CHECKED BY DDL

