
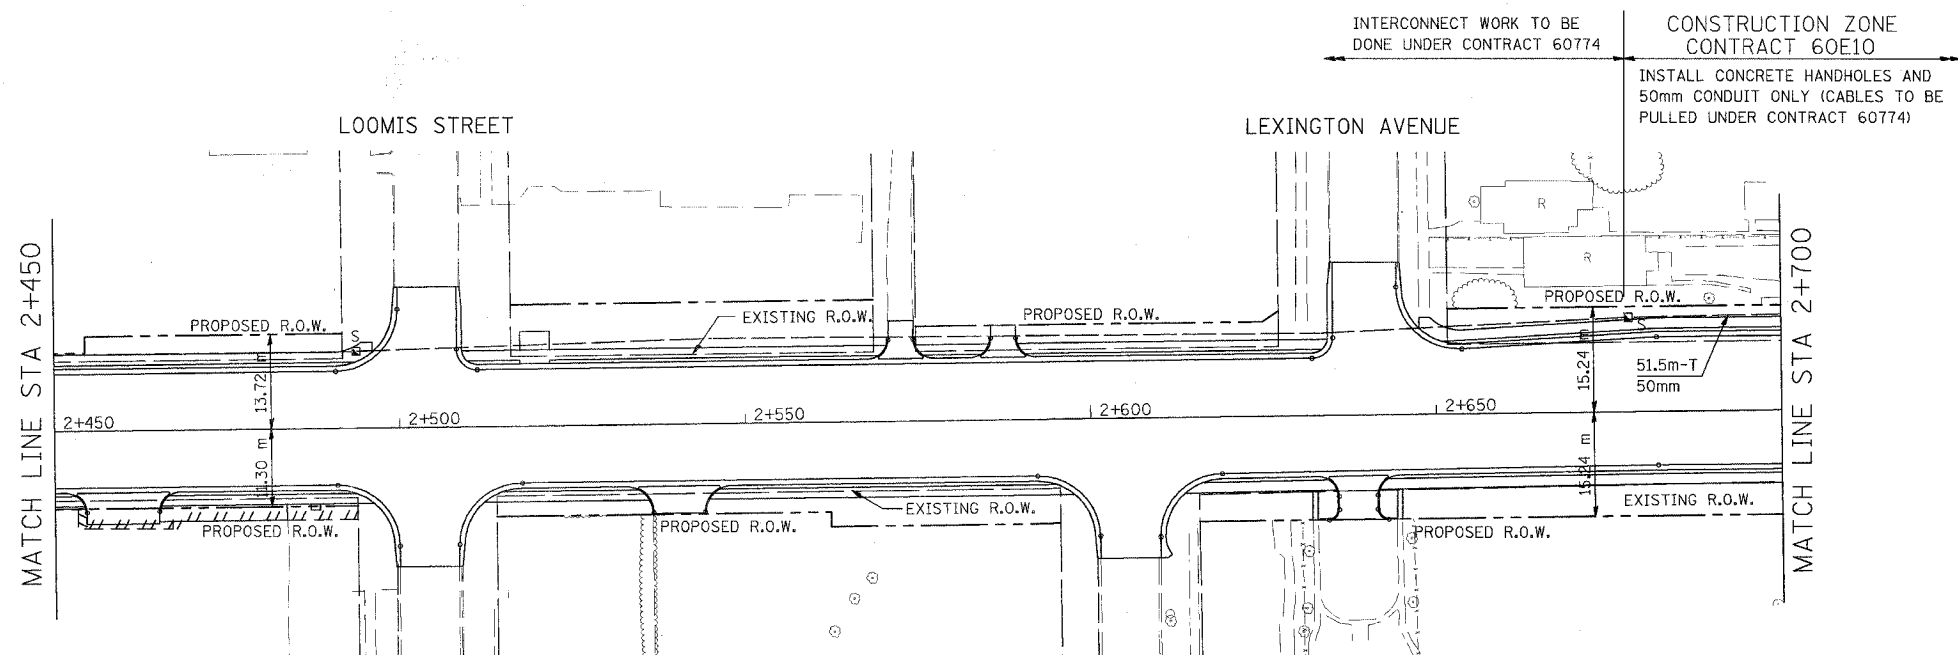


F.A.P. RTE.	SECTION	COUNTY	TOTAL SHEETS	SHEET NO.
351	2008-001V8	COOK	579	148
STA.	2+150 TO STA.		2+700	
FED. ROAD DIST. NO.	ILLINOIS FED. AID PROJECT		CONTRACT NO. 60E10	

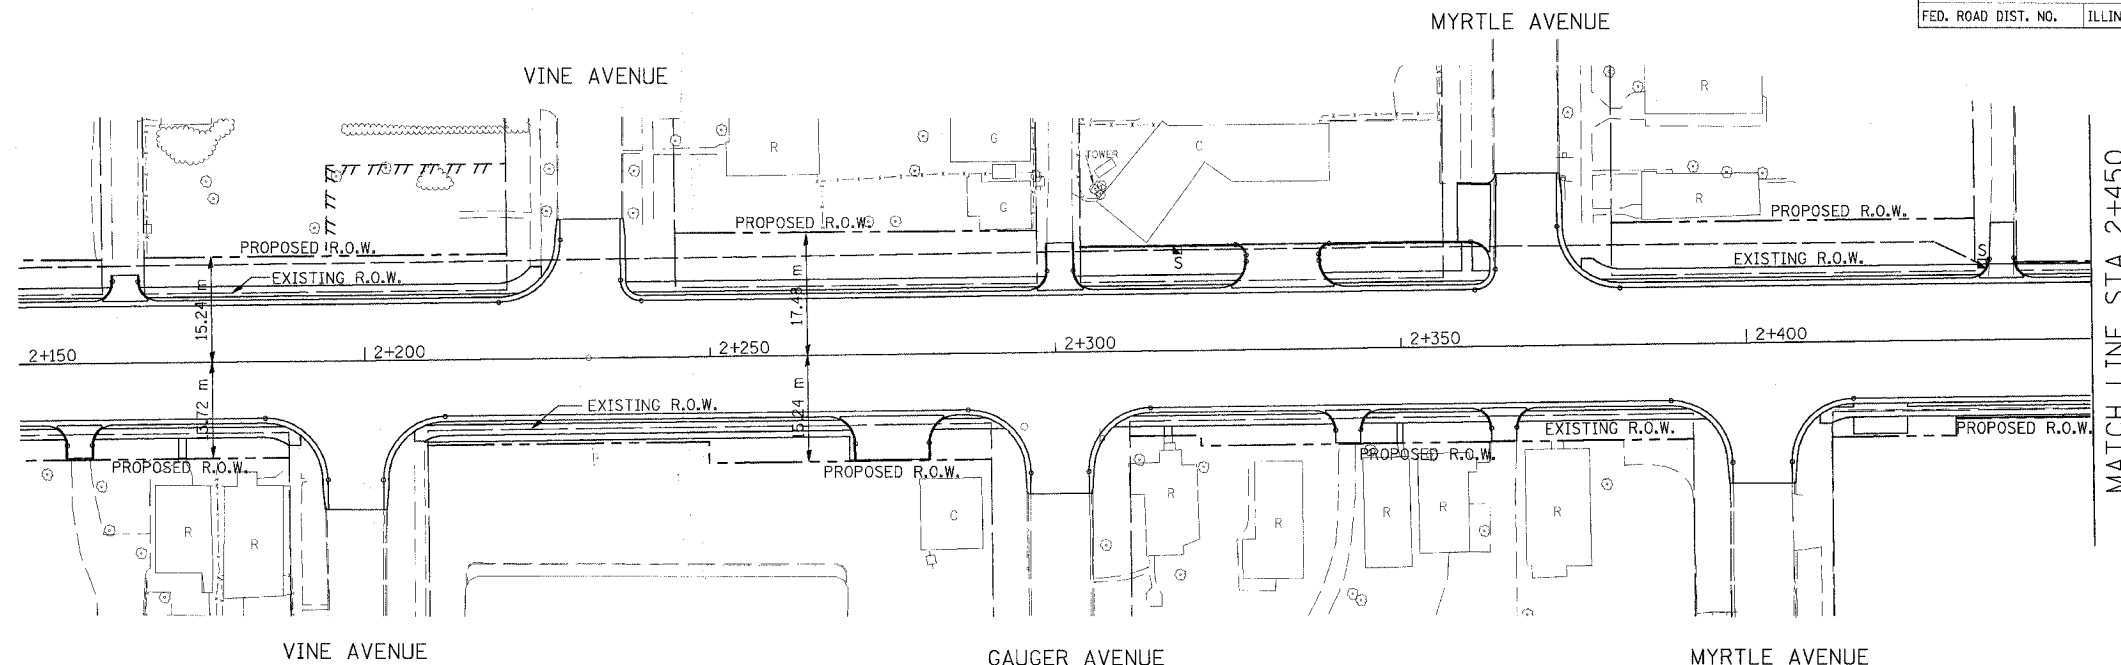

**INTERCONNECT PLAN LEGEND**

	PROPOSED	EXISTING
CONTROLLER	⊠	⊠
HANDHOLE	⊠	⊠ "E"
DOUBLE HANDHOLE	⊠	⊠ "E"
G. S. CONDUIT IN TRENCH OR PUSHED	—	—
DETECTOR LOOP	⊠	⊠
COMMON TRENCH	CT	CT
UNIT DUCT	UD	UD
SYSTEM	S	S
INTERSECTION	IP	I
TEMPORARY WOOD POLE	⊙	
TEMPORARY FIBER OPTIC CABLE ON MESSENGER NO. 625/125, 24F	—	
TEMPORARY TRAFFIC SIGNAL SPAN WIRE, TETHER WIRE AND CABLE	—	

**SCHEDULE OF QUANTITIES**

ITEM	UNIT	QUANTITY
ELECTRIC CABLE IN CONDUIT (EPR-TYPE RHW) 1/C NO. 10	METER	0
FIBER OPTIC CABLE IN CONDUIT 24F NO. 62.5/125	METER	0
CONDUIT IN TRENCH, 50mm, GALVANIZED STEEL	METER	342
CONDUIT PUSHED, 50mm, GALVANIZED STEEL	METER	89
CONCRETE HANDHOLE	EACH	4
TRENCH AND BACKFILL FOR ELECTRICAL WORK	METER	342
OPTIMIZE TRAFFIC SIGNAL SYSTEM	EACH	0

INTERCONNECT WORK TO BE DONE UNDER CONTRACT 60774

CONSTRUCTION ZONE CONTRACT 60E10

INSTALL CONCRETE HANDHOLES AND 50mm CONDUIT ONLY (CABLES TO BE PULLED UNDER CONTRACT 60774)

**URS**  
 100 S. WACKER DR., SUITE 500  
 CHICAGO, ILLINOIS 60606  
 TEL. (312) 939-1000  
 FAX (312) 939-4198



**REVISIONS**

NAME	DATE

ILLINOIS DEPARTMENT OF TRANSPORTATION  
 US RTE 6 FROM LEXINGTON AVE TO FISK AVE

**INTERCONNECT PLAN**  
 SHEET 1 OF 2

DESIGNED BY / DRAWN BY RAM  
 DATE 02/21/08 CHECKED BY DDL