
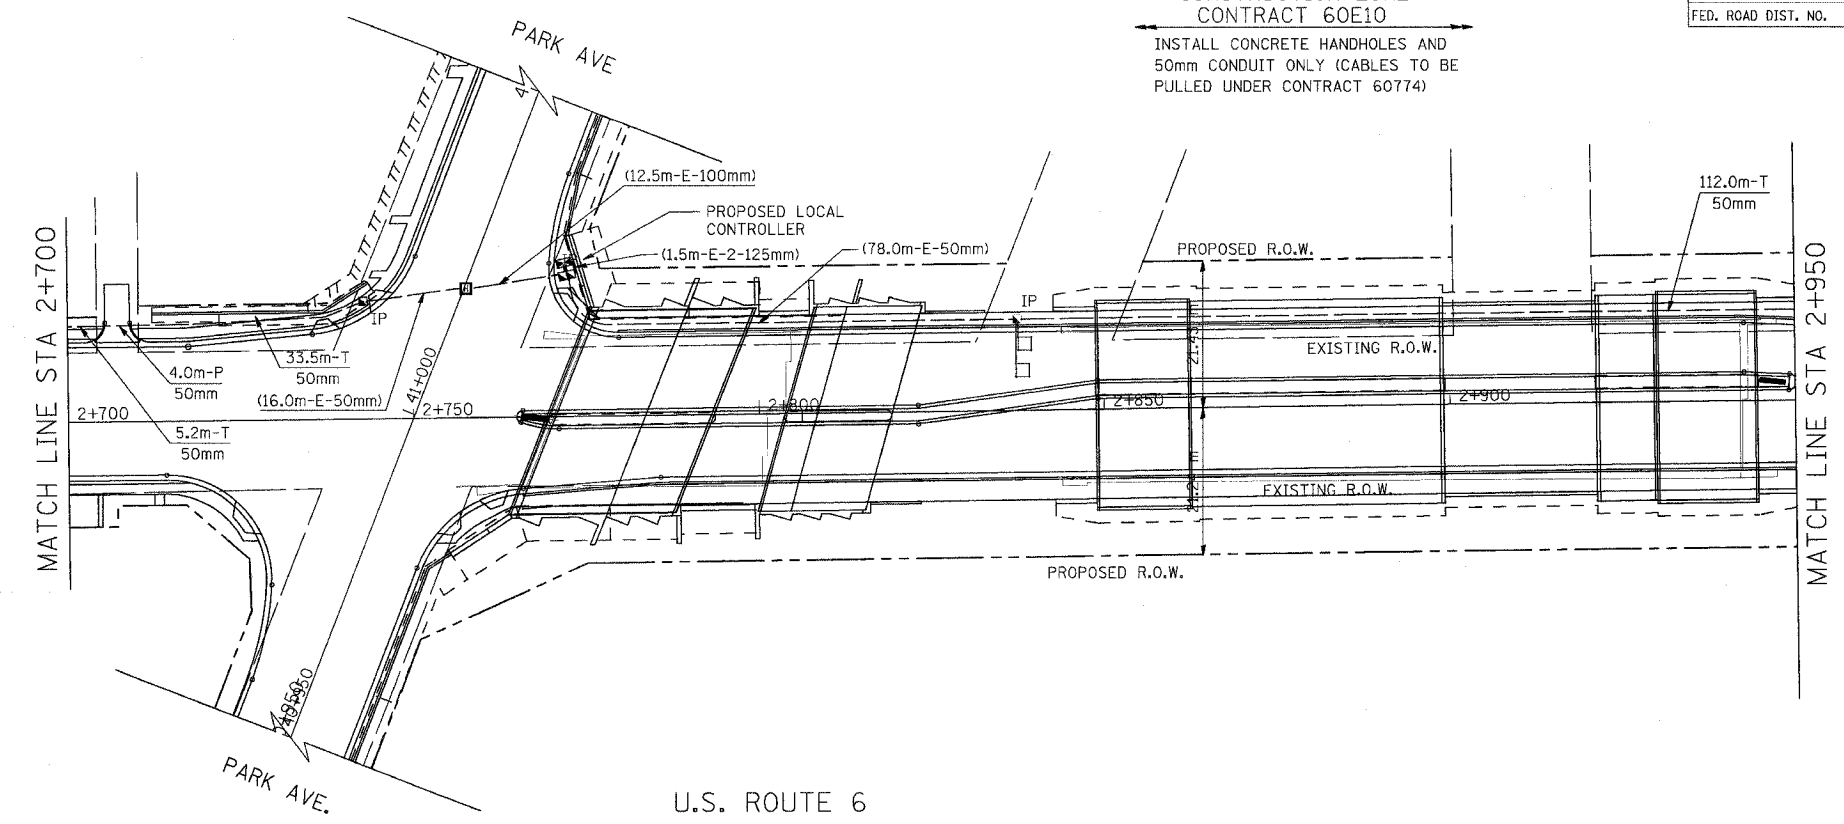



F.A.P. RTE.	SECTION	COUNTY	TOTAL SHEETS	SHEET NO.
351	2008-001VB	COOK	579	149
STA. 2+700 TO STA. 3+250			ILLINOIS FED. AID PROJECT	
FED. ROAD DIST. NO.			CONTRACT NO. 60E10	

CONSTRUCTION ZONE
CONTRACT 60E10
INSTALL CONCRETE HANDHOLES AND
50mm CONDUIT ONLY (CABLES TO BE
PULLED UNDER CONTRACT 60774)

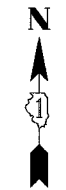

NOTE:
THE TRAFFIC SIGNAL CONTROLLER EQUIPMENT
FOR THIS SYSTEM SHALL BE "EAGLE" TO MATCH
THE EXISTING ADJACENT SYSTEM.

U.S. ROUTE 6

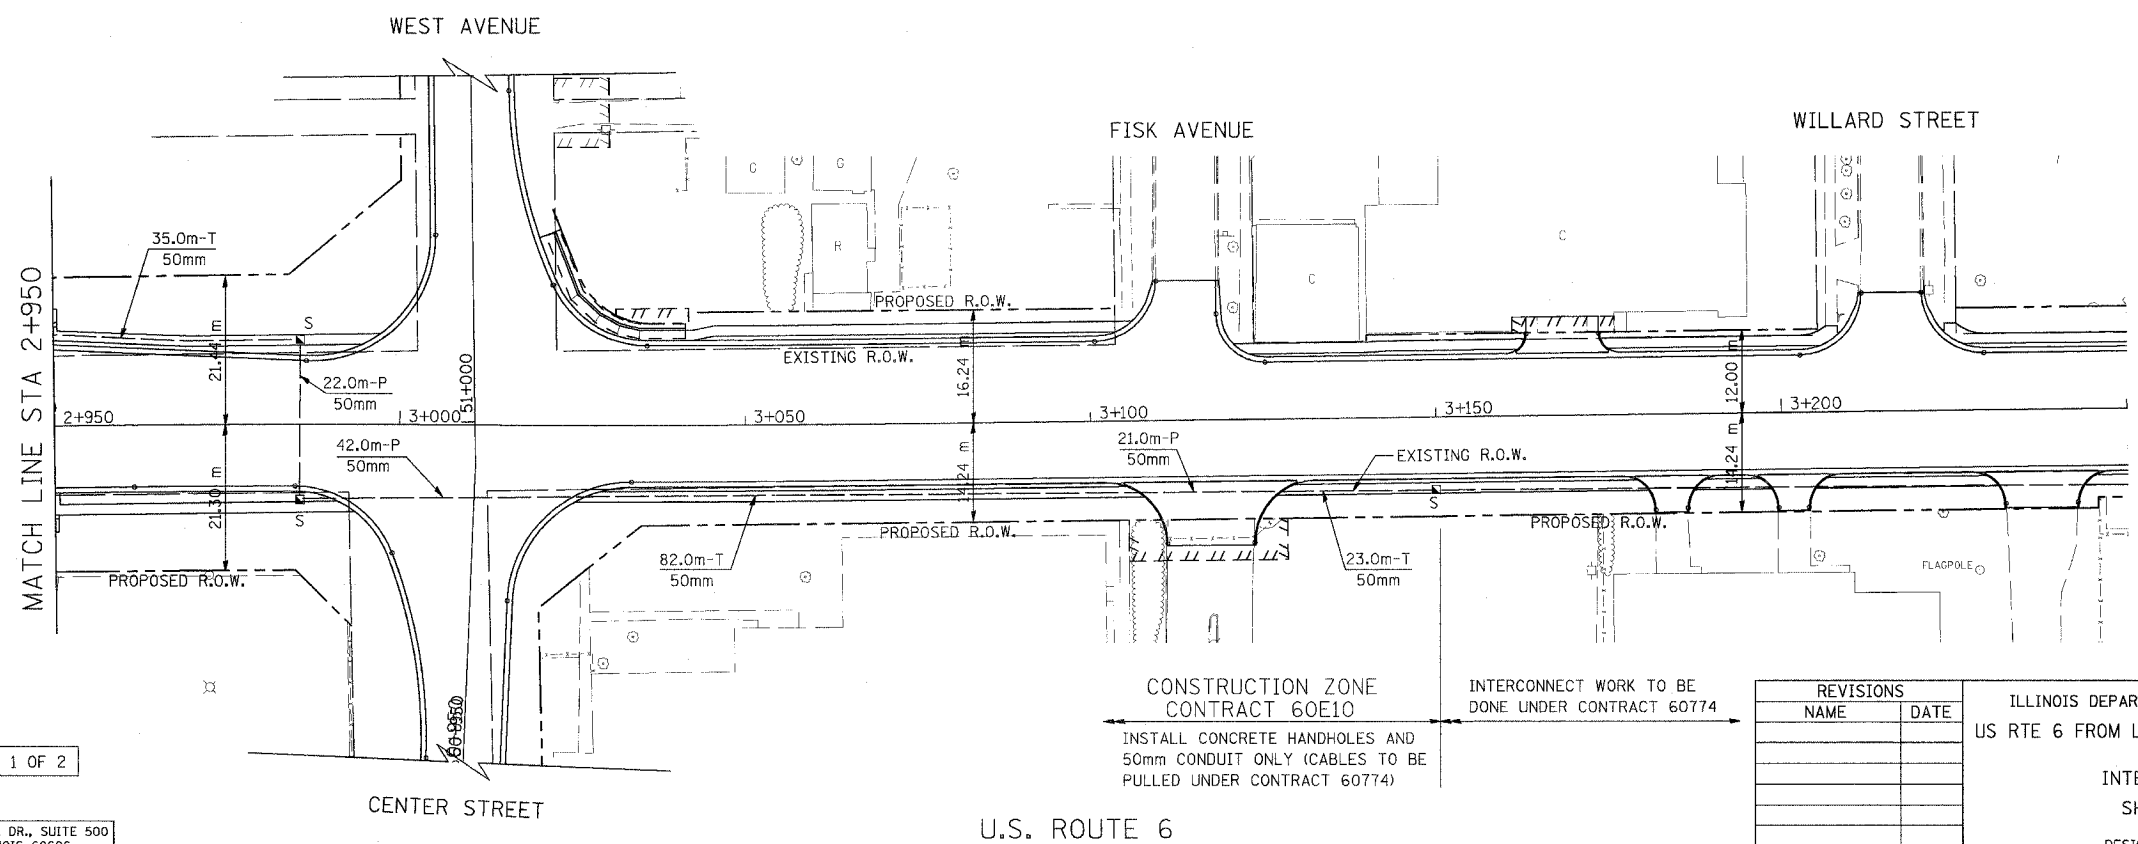

CONSTRUCTION ZONE
CONTRACT 60E10
INSTALL CONCRETE HANDHOLES AND
50mm CONDUIT ONLY (CABLES TO BE
PULLED UNDER CONTRACT 60774)

INTERCONNECT WORK TO BE
DONE UNDER CONTRACT 60774

REVISIONS	
NAME	DATE

ILLINOIS DEPARTMENT OF TRANSPORTATION
US RTE 6 FROM LEXINGTON AVE TO FISK AVE

INTERCONNECT PLAN
SHEET 2 OF 2
DESIGNED BY / DRAWN BY RAM
DATE 02/21/08 CHECKED BY DDL

FOR LEGEND SEE SHEET 1 OF 2



U.S. ROUTE 6