



ELEVATION
N.T.S.

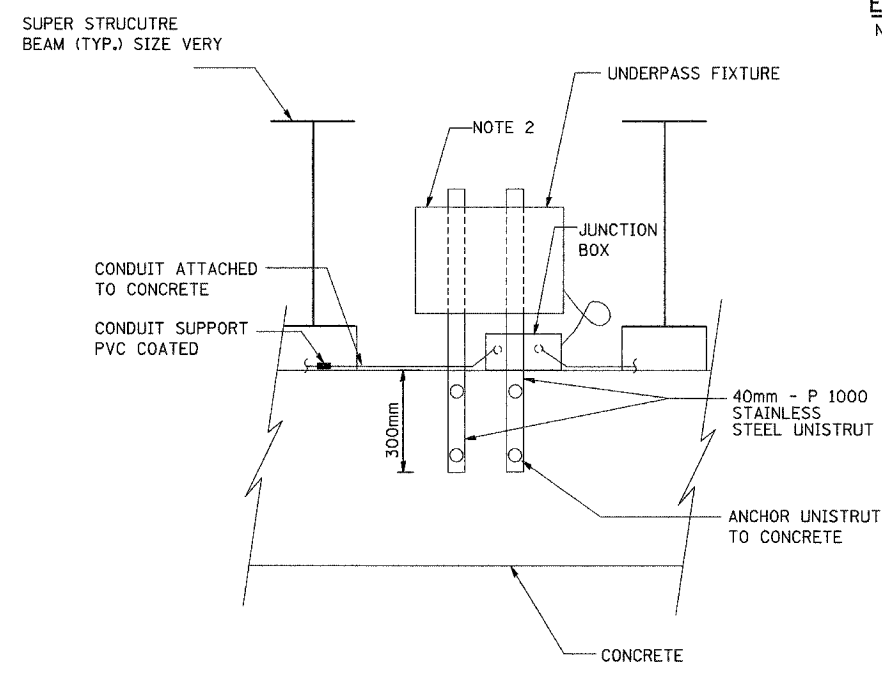

FRONT VIEW
N.T.S.

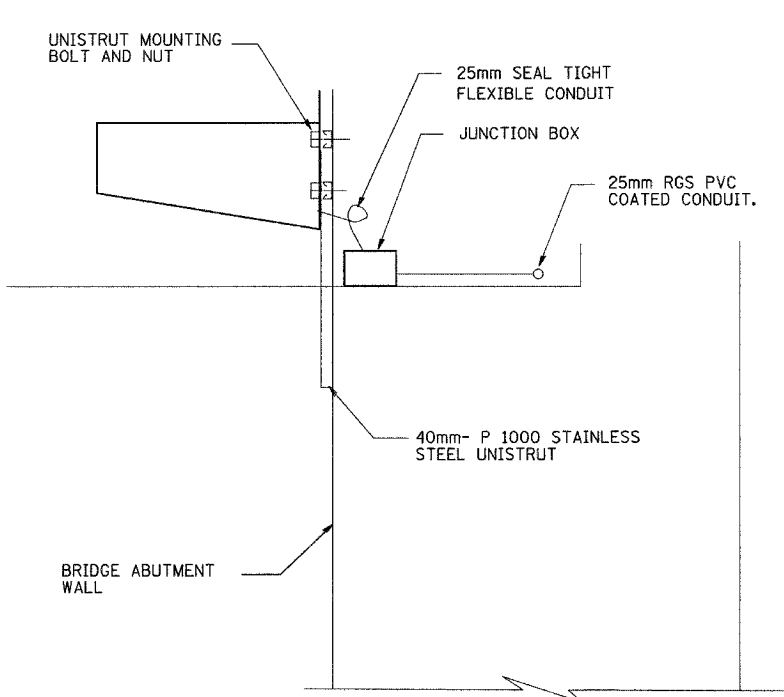

UNDERPASS FIXTURE MOUNTING DETAIL
N.T.S.

NOTES:

1. ROUTE CONDUIT 0.6M BELOW WALKWAY. SEE PLAN DRAWINGS E-12 AND E-18 FOR CONTINUATION.
2. CENTER FIXTURE BETWEEN SUPER STRUCTURE BEAM AND APPROXIMATE 1" ABOVE BOTTOM OF BEAM.
3. ON SKEWED BRIDGE ADD BLOCKING OR MULTIPLE UNISTRUTTO POSITION FIXTURE PARALLEL TO STRUCTURAL BEAM.

DRAWING No. E-13

REVISIONS	
NAME	DATE

ILLINOIS DEPARTMENT OF TRANSPORTATION
US RTE 6 FROM I-294 TO IL RTE 1
UNDERPASS LIGHTING DETAIL

SCALE AS NOTED
DATE 12/12/07

DRAWN BY S.S./W.S.
CHECKED BY C.K./H.S.