



60E10

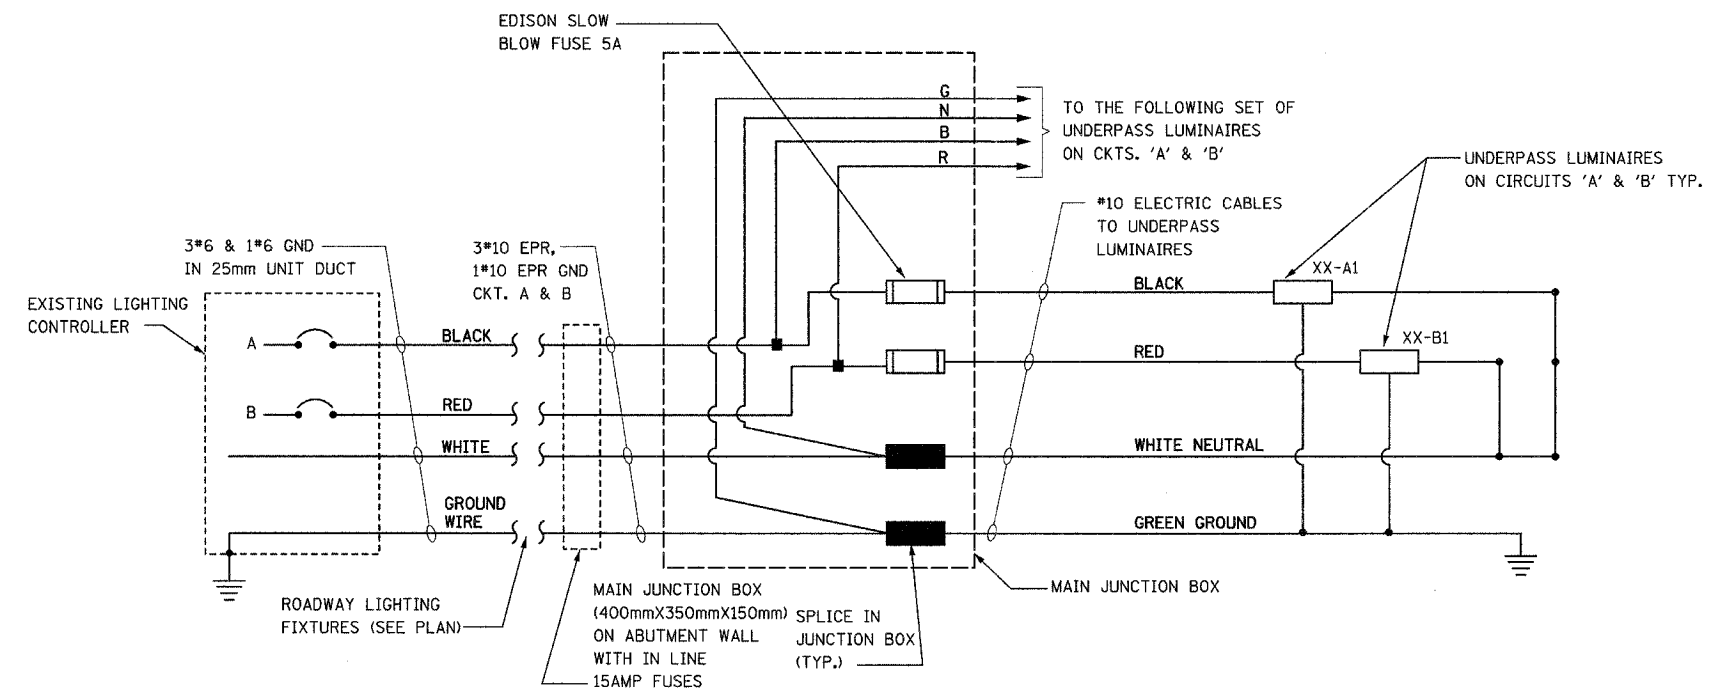

UNDERPASS LIGHTING SCHEMATIC DIAGRAM

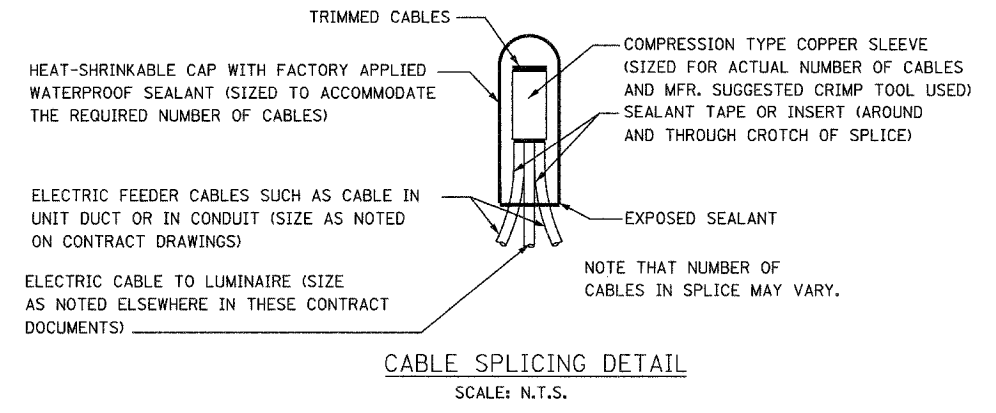

DRAWING No. E-29

REVISIONS	
NAME	DATE

ILLINOIS DEPARTMENT OF TRANSPORTATION

US RTE 6 FROM I-294 TO IL RTE 1

UNDERPASS LIGHTING SCHEMATIC & CABLE SPLICING DETAIL

SCALE AS NOTED

DATE 12/12/07

DRAWN BY S.S./W.S.

CHECKED BY C.K./H.S.