



ROUTE NO.	SECTION	COUNTY	TOTAL SHEETS	SHEET NO.
F.A.P. 351	2008-001VB	COOK	579	176
STA.		TO STA.		
FED. ROAD DIST. NO. 7		ILLINOIS		FED. AID PROJECT

CONTRACT NO. 60E10

3/13/2008 2:09:28 PM

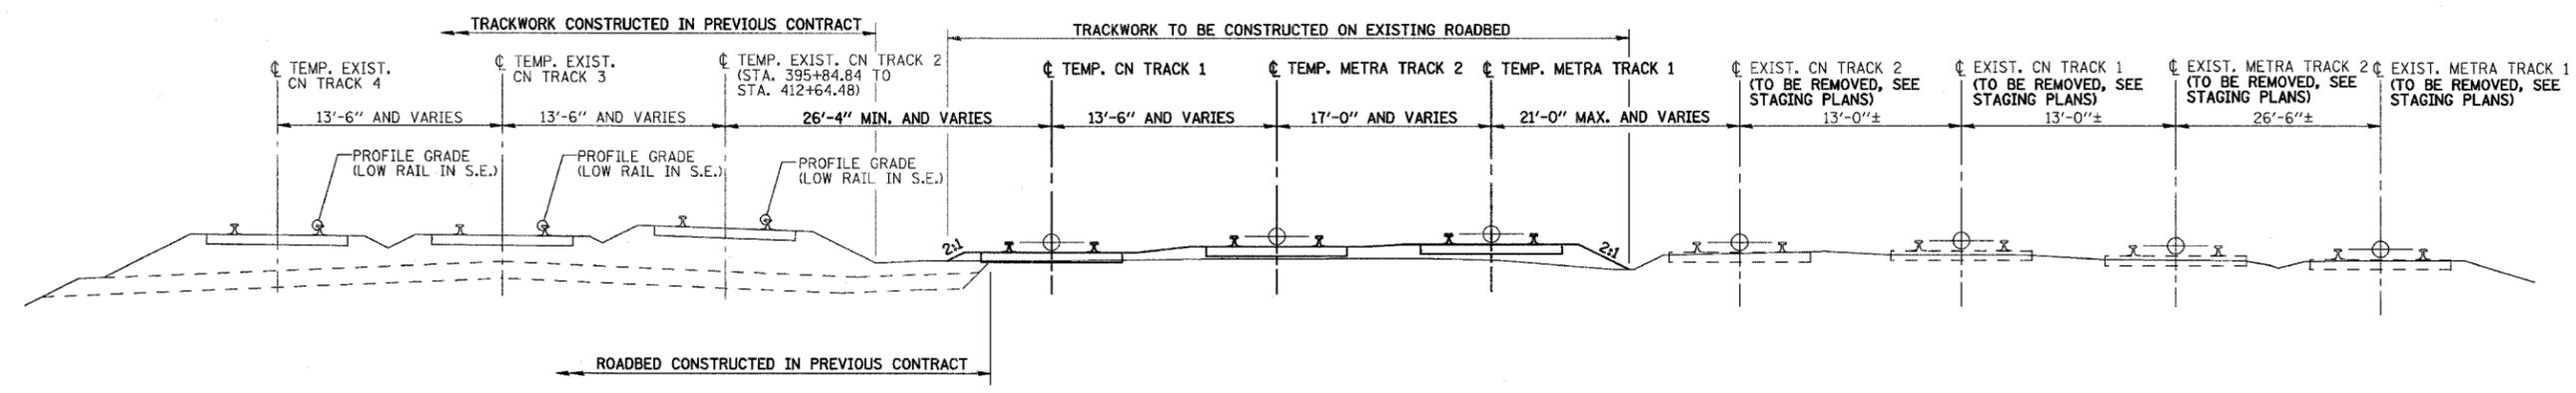

**GENERAL CROSS SECTION
TEMPORARY CN / METRA TRACKS
LOOKING SOUTH (DOWN STATION)**

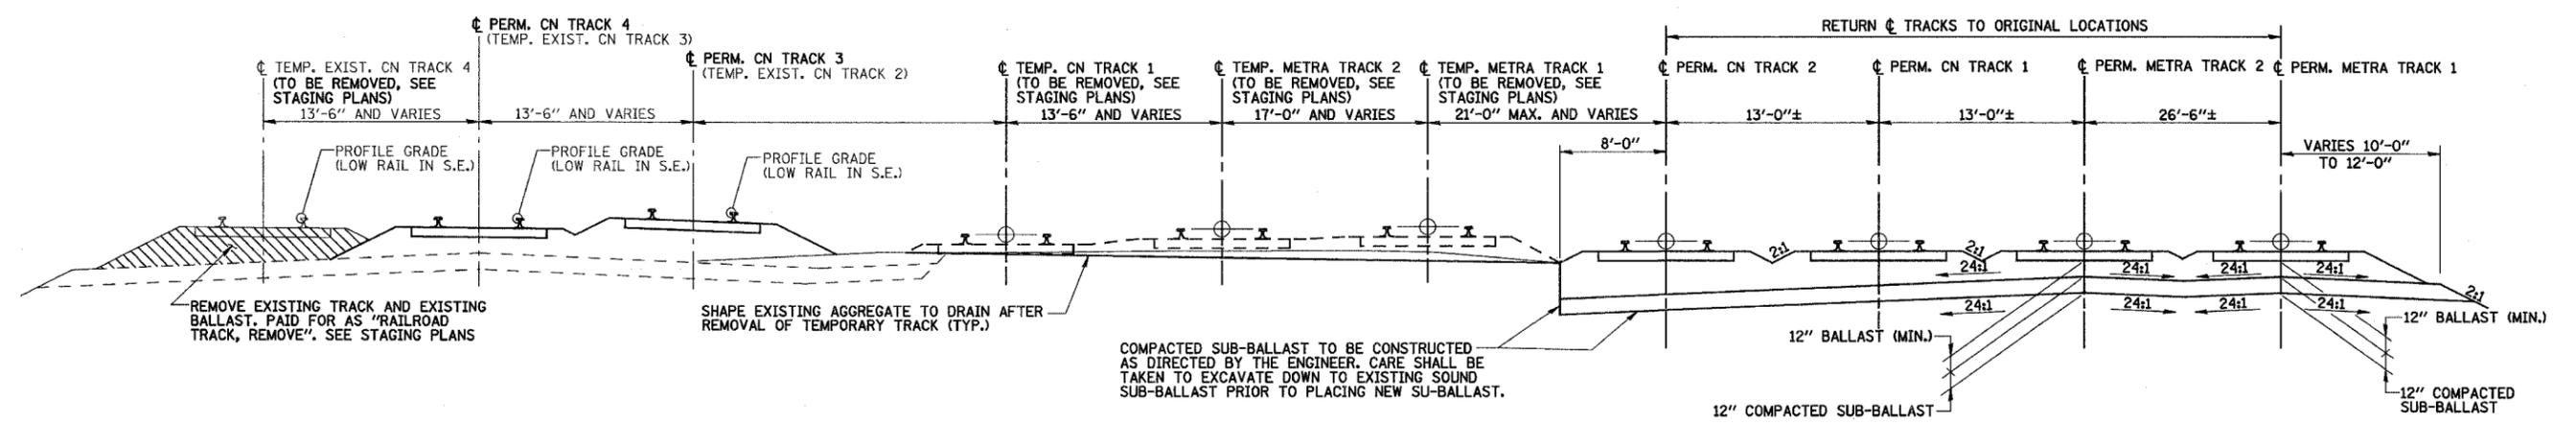

**GENERAL CROSS SECTION
PERMANENT CN / METRA TRACKS
LOOKING SOUTH (DOWN STATION)**

q:\17049,069\Track & Rail Main Contract\FINAL PLANS\typsections.dgn

REVISIONS	
NAME	DATE
REZ	10/19/07

ILLINOIS DEPARTMENT OF TRANSPORTATION
US RTE 6 FROM I-294 TO IL RTE 1
METRA & CN OVER 159TH STREET

**TRACK CONSTRUCTION
GENERAL CROSS SECTIONS**

SHT. 2 OF 88
DATE 2/21/2008

DRAWN BY REZ
CHECKED BY RMS