
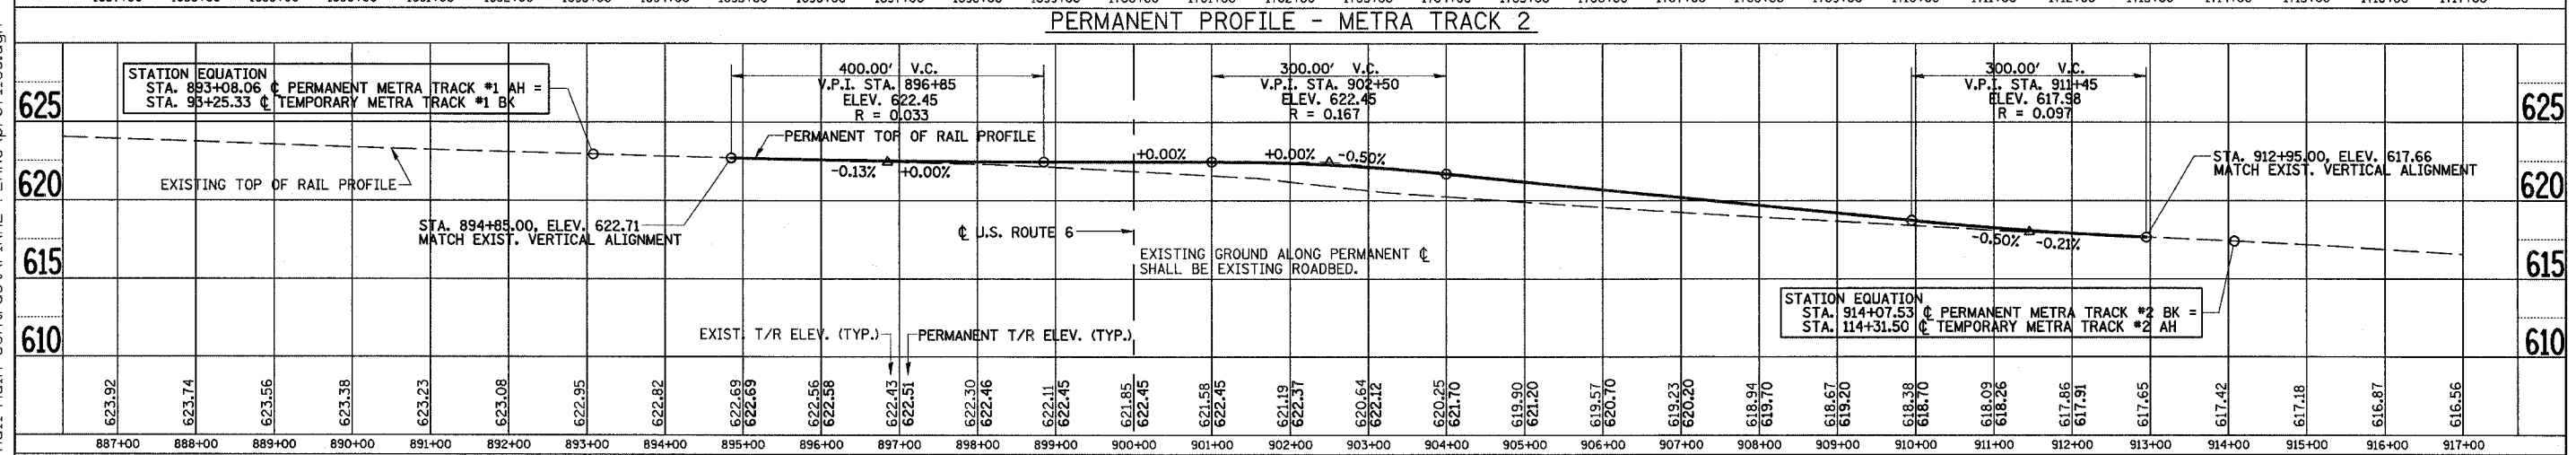
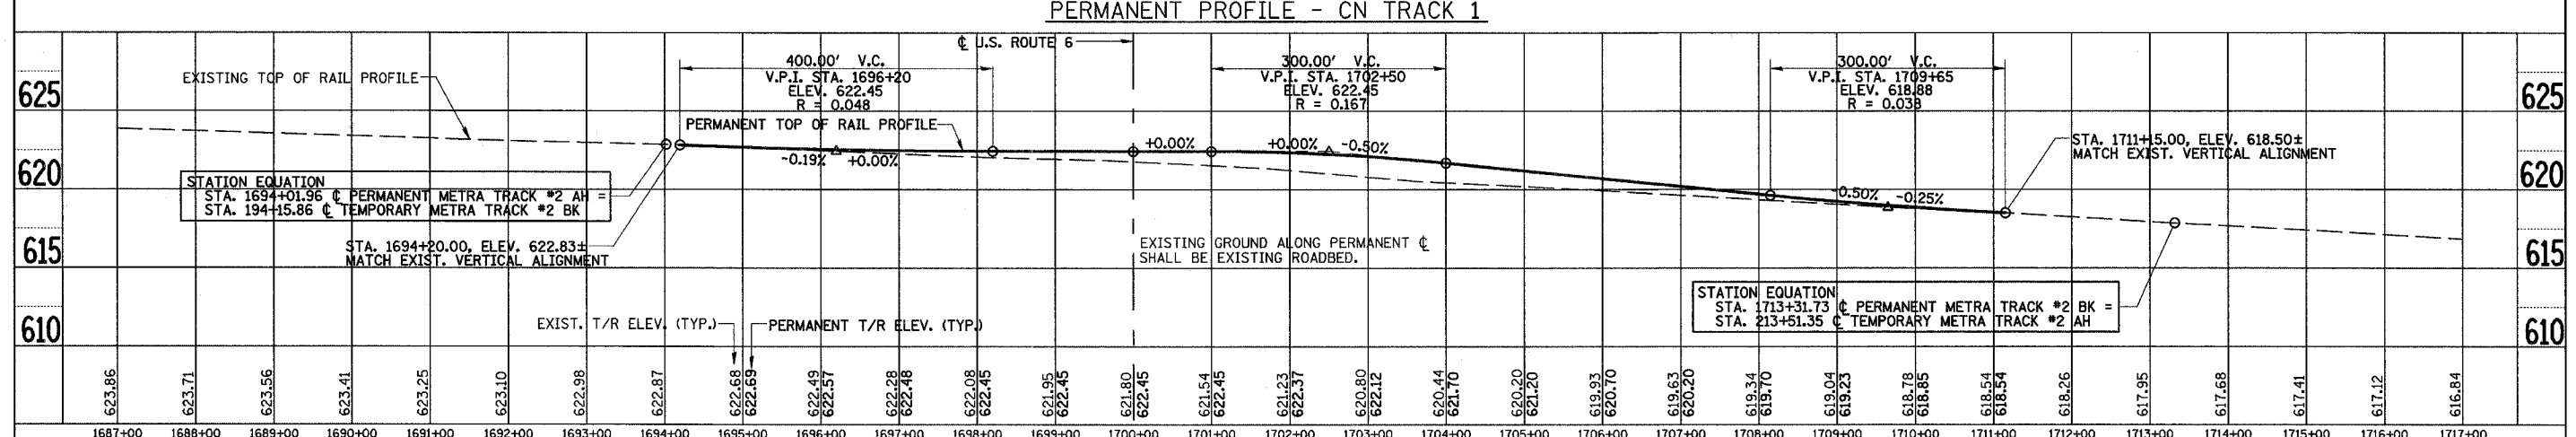


3/13/2008 2:09:35 PM

q:\17049\069\Track & Rail Main Contract\FINAL PLANS\profiles.dgn

ROUTE NO.	SECTION	COUNTY	TOTAL SHEETS	SHEET NO.
F.A.P. 351	2008-001VB	COOK	579	188
STA.	TO STA.		FED. ROAD DIST. NO. 7 ILLINOIS FED. AID PROJECT	
SCALE				

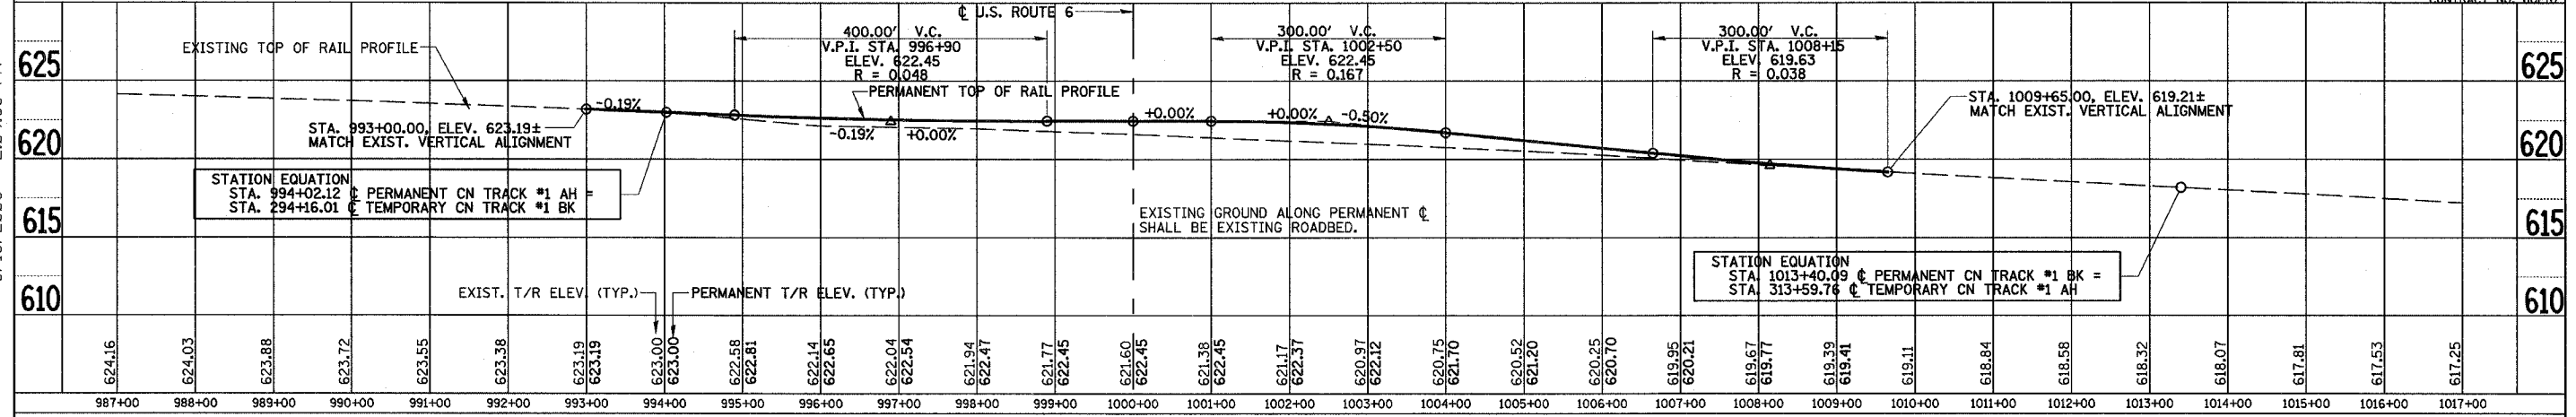

REVISIONS	
NAME	DATE
REZ	10/19/07

ILLINOIS DEPARTMENT OF TRANSPORTATION
 US RTE 6 FROM I-294 TO IL RTE 1
 METRA & CN OVER 159TH STREET

**TRACK CONSTRUCTION
 TRACK PROFILES**

SHT. 14 OF 88
 DATE 2/21/2008

DRAWN BY REZ
 CHECKED BY RMS