
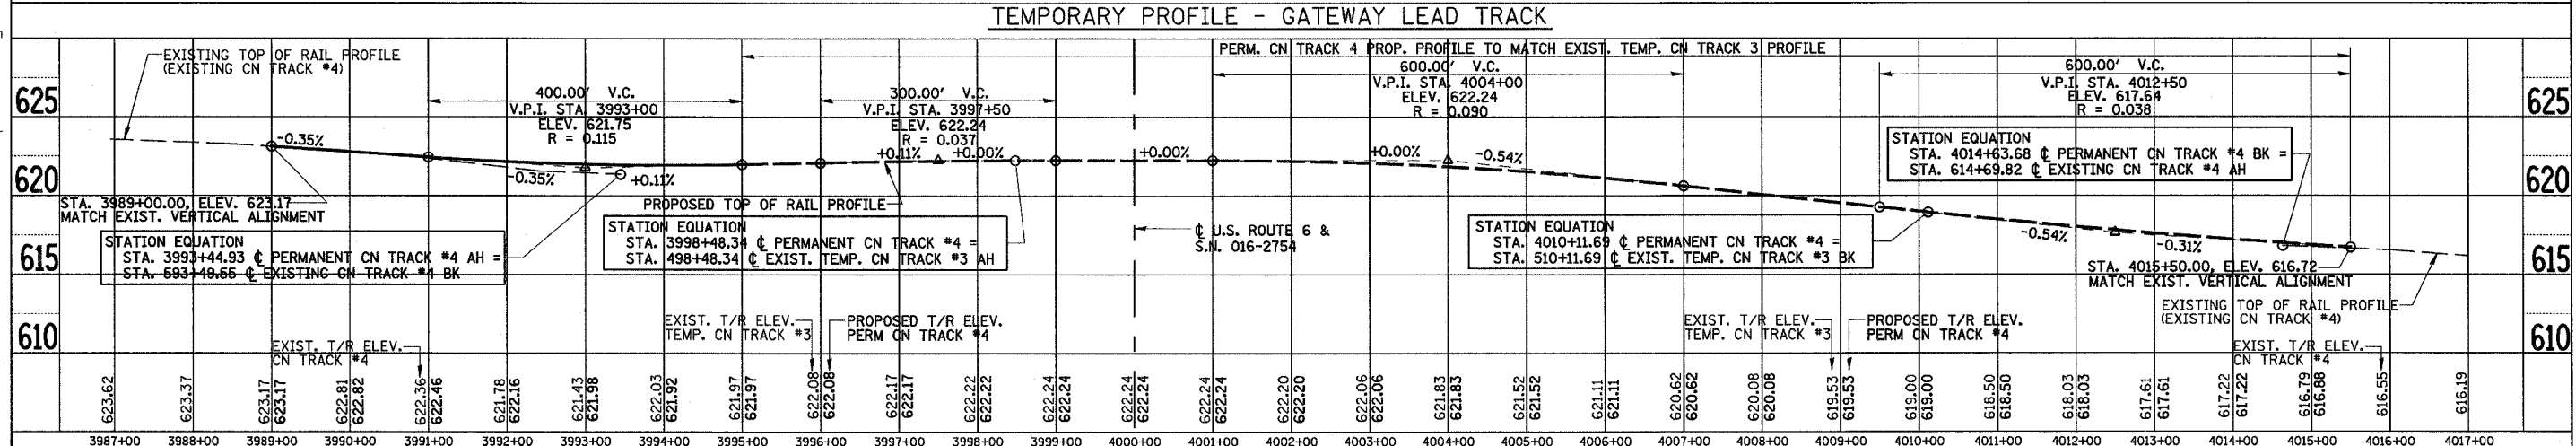
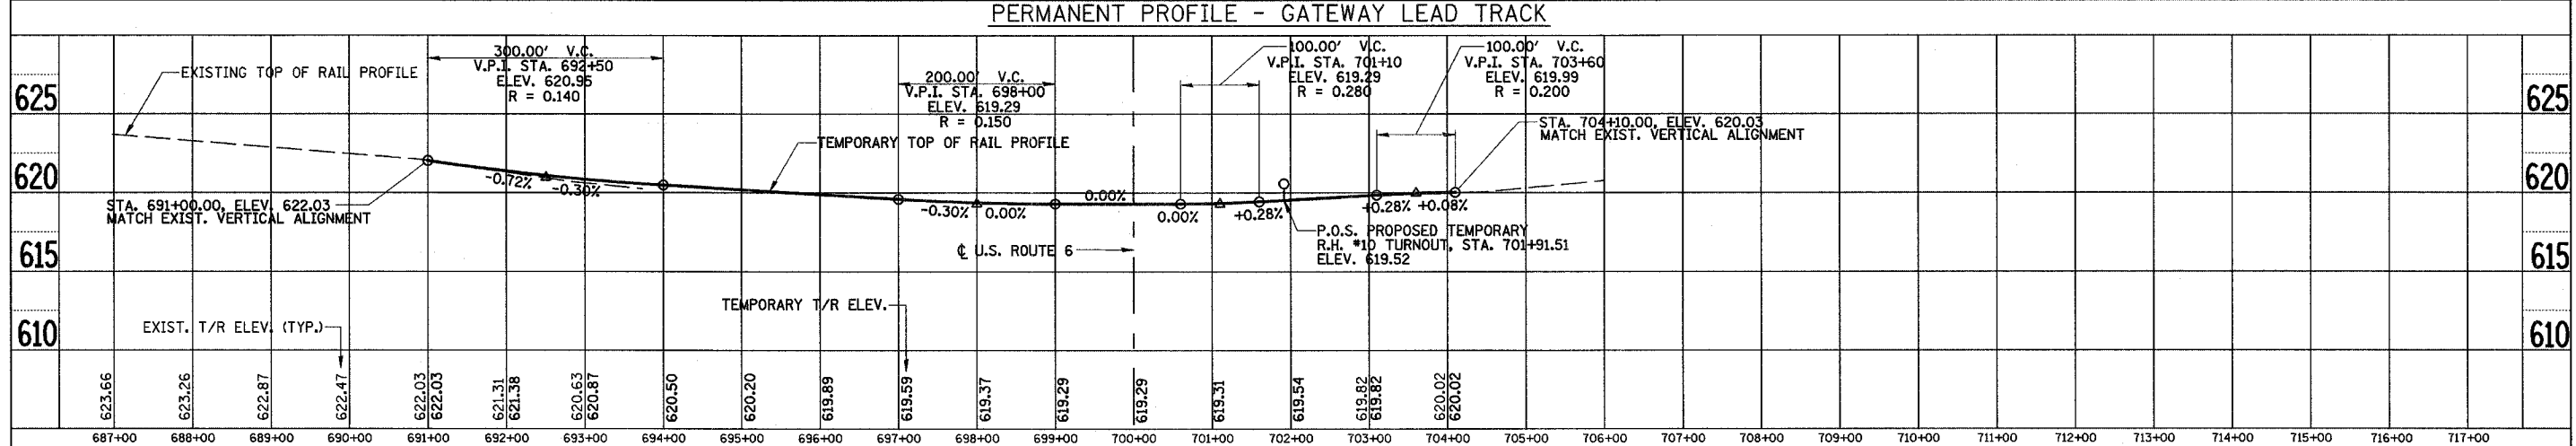


3/13/2008 2:09:36 PM

q:\17049.069\Track & Rail Main Contract\FINAL PLANS\profiles.dgn

ROUTE NO.	SECTION	COUNTY	TOTAL SHEETS	SHEET NO.
F.A.P. 351	2008-001VB	COOK	579	190
STA. TO STA.		FED. ROAD DIST. NO. 7 ILLINOIS FED. AID PROJECT		
SCALE				
VERT. 5 0 5 10				
HORZ. 100 0 100 200				

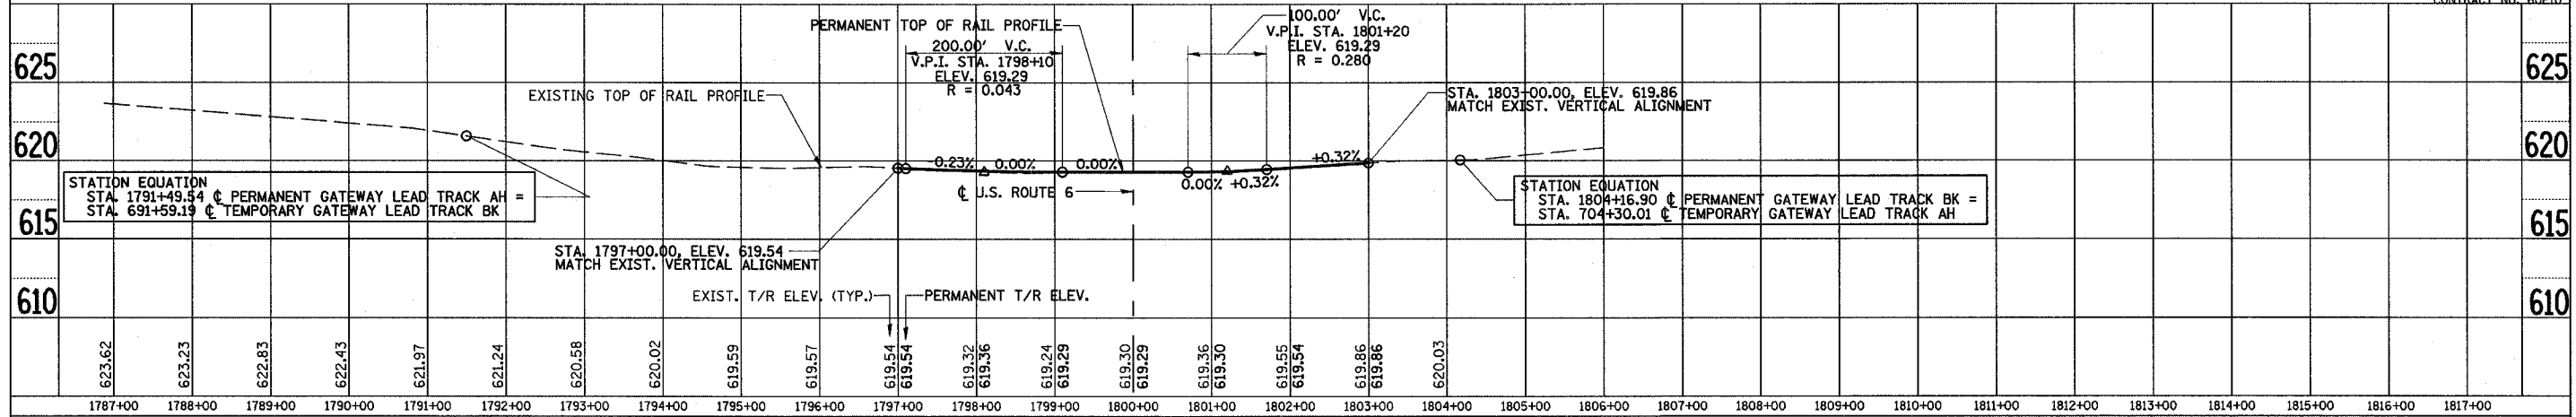

REVISIONS	
NAME	DATE
REZ	10/19/07

ILLINOIS DEPARTMENT OF TRANSPORTATION
 US RTE 6 FROM I-294 TO IL RTE 1
 METRA & CN OVER 159TH STREET

TRACK CONSTRUCTION TRACK PROFILES

SHT. 16 OF 88
 DATE 2/21/2008

DRAWN BY REZ
 CHECKED BY RMS