


ROUTE NO.	SECTION	COUNTY	TOTAL SHEETS	SHEET NO.
F.A.P. 351	2008-001VB	COOK	579	193
STA.		TO STA.		
FED. ROAD DIST. NO. 7		ILLINOIS		FED. AID PROJECT

CONTRACT NO. 60E10

3/13/2008 2:09:37 PM

q:\17049\069\Track & Rail Main Contract\FINAL PLANS\stg0\_2.dgn

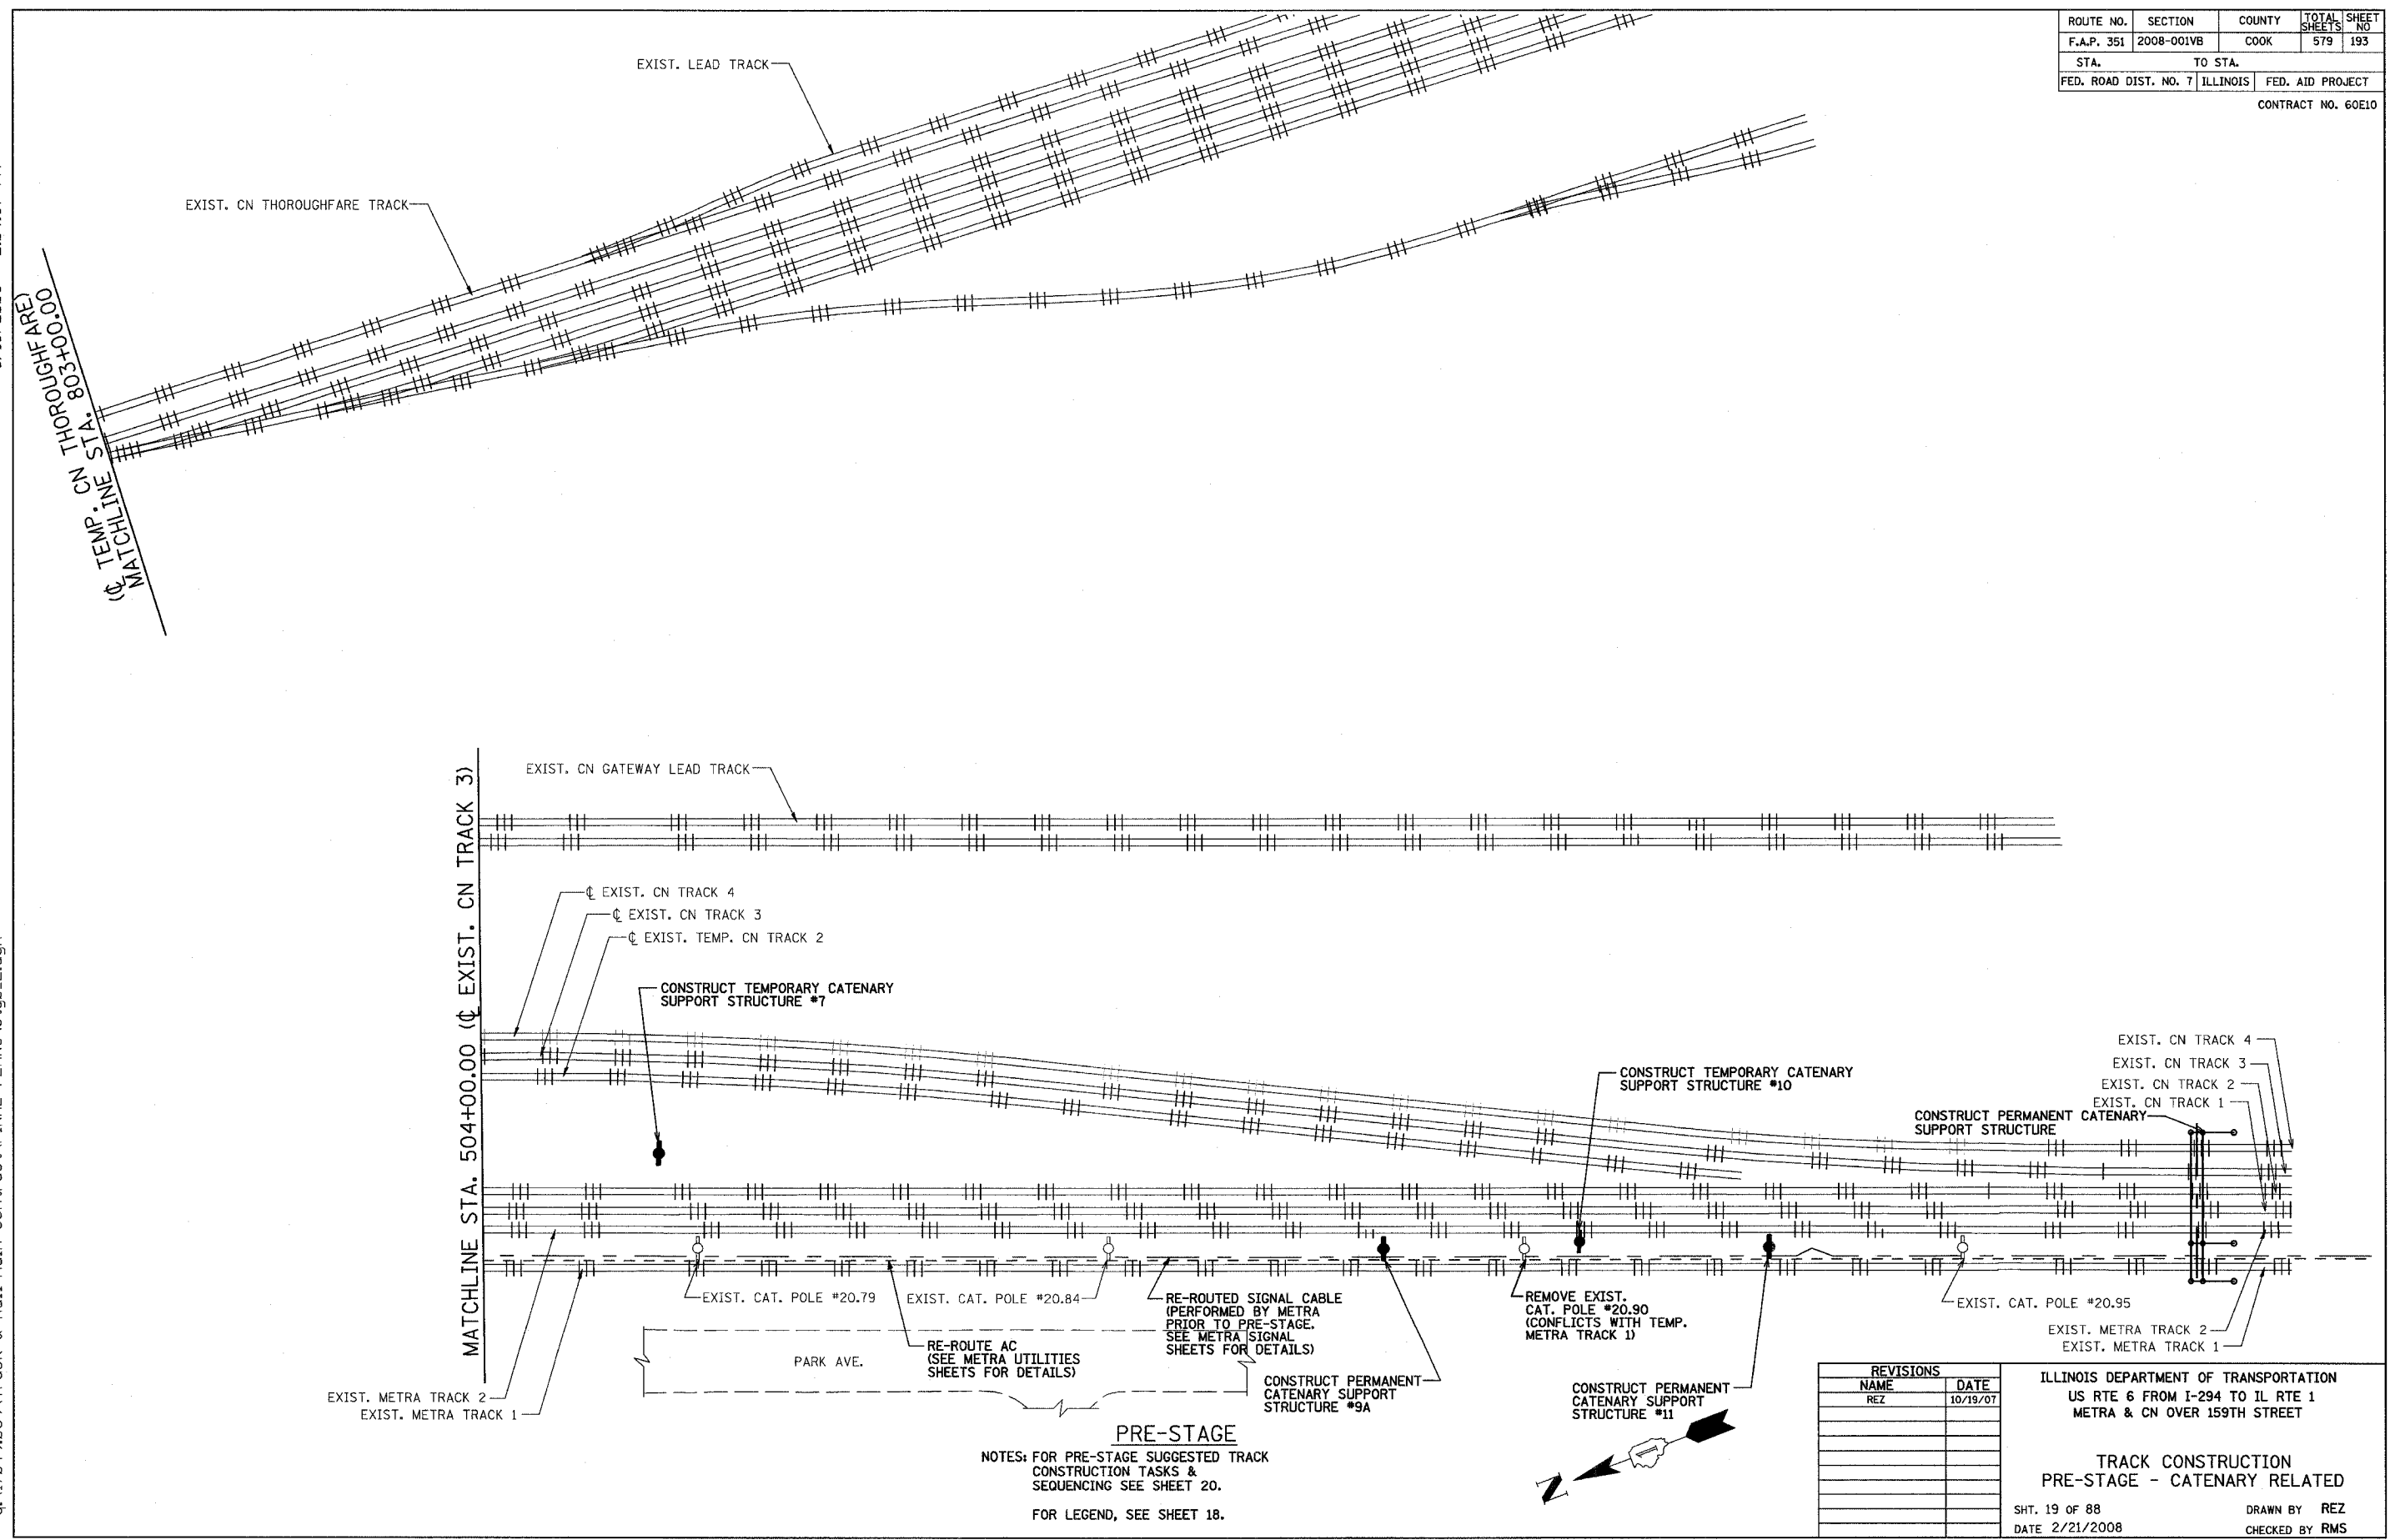

**PRE-STAGE**  
 NOTES: FOR PRE-STAGE SUGGESTED TRACK  
 CONSTRUCTION TASKS &  
 SEQUENCING SEE SHEET 20.  
 FOR LEGEND, SEE SHEET 18.

REVISIONS	
NAME	DATE
REZ	10/19/07

ILLINOIS DEPARTMENT OF TRANSPORTATION  
 US RTE 6 FROM I-294 TO IL RTE 1  
 METRA & CN OVER 159TH STREET

**TRACK CONSTRUCTION  
 PRE-STAGE - CATENARY RELATED**

SHT. 19 OF 88  
 DATE 2/21/2008

DRAWN BY REZ  
 CHECKED BY RMS