


ROUTE NO.	SECTION	COUNTY	TOTAL SHEETS	SHEET NO.
F.A.P. 351	2008-001VB	COOK	579	199
STA.		TO STA.		
FED. ROAD DIST. NO. 7		ILLINOIS	FED. AID PROJECT	
CONTRACT NO. 60E10				

3/13/2008 2:09:40 PM

q:\17049,069\Track & Rai1 Main Contract\FINAL PLANS\stg2new_2.dgn

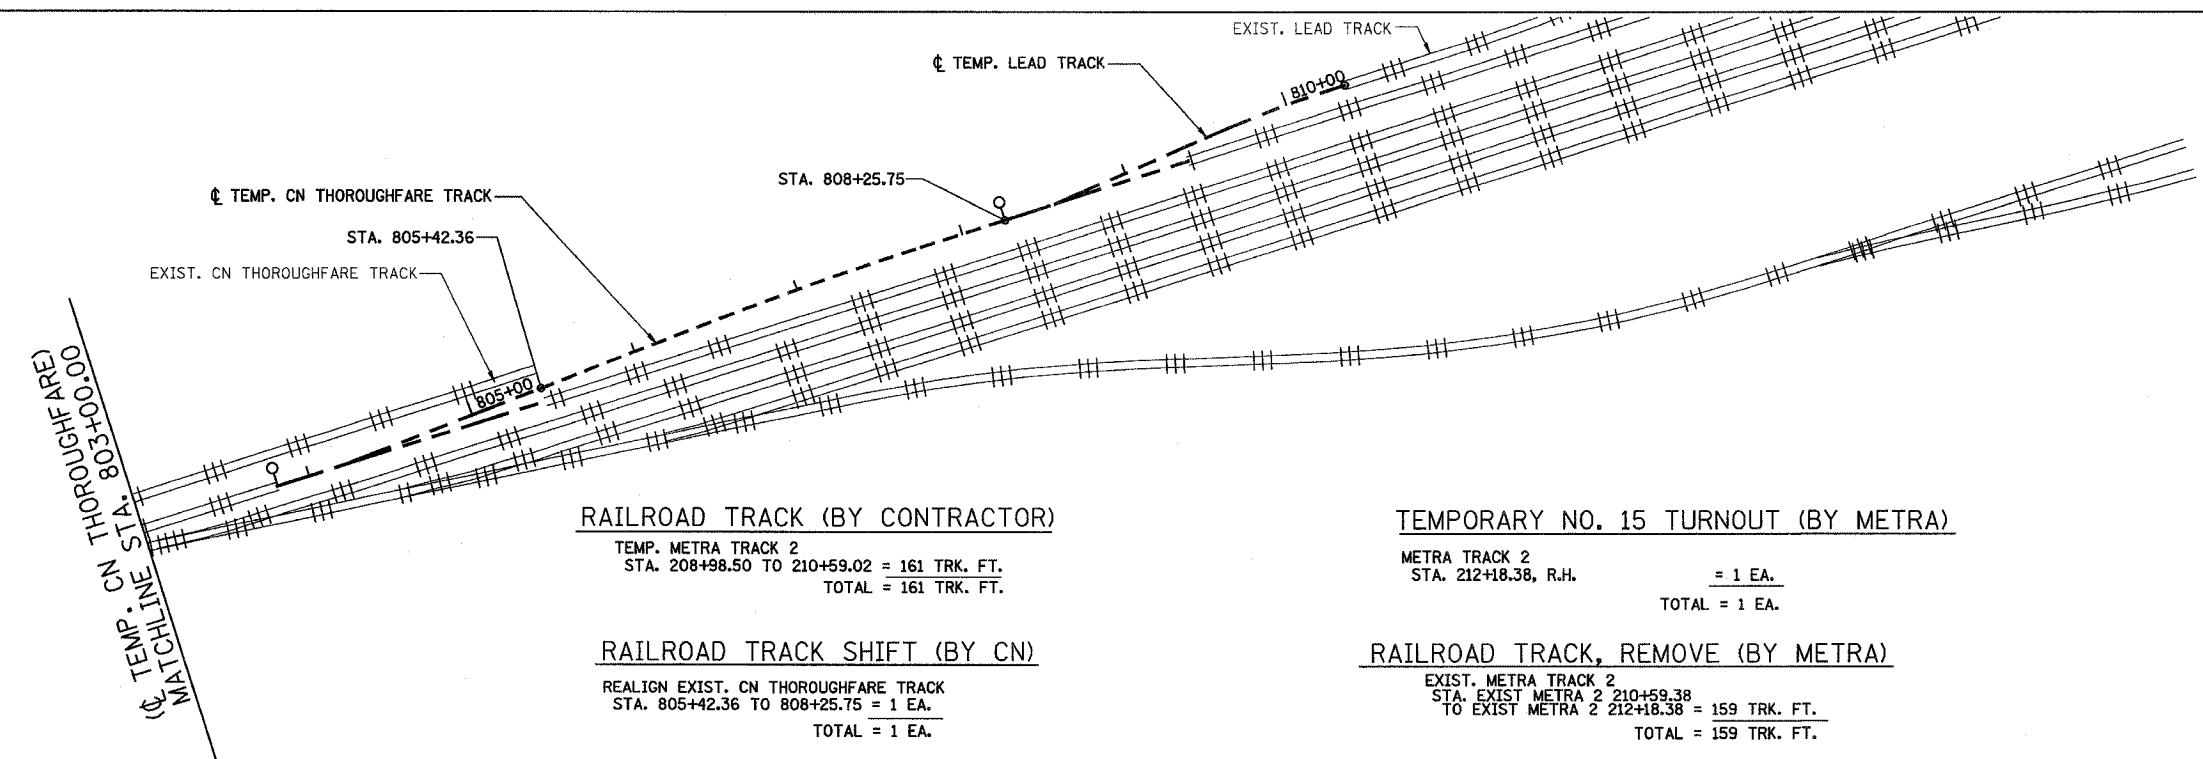


RAILROAD TRACK (BY CONTRACTOR)
 TEMP. METRA TRACK 2
 STA. 208+98.50 TO 210+59.02 = 161 TRK. FT.
 TOTAL = 161 TRK. FT.

TEMPORARY NO. 15 TURNOUT (BY METRA)
 METRA TRACK 2
 STA. 212+18.38, R.H.
 = 1 EA.
 TOTAL = 1 EA.

RAILROAD TRACK SHIFT (BY CN)
 REALIGN EXIST. CN THOROUGHFARE TRACK
 STA. 805+42.36 TO 808+25.75 = 1 EA.
 TOTAL = 1 EA.

RAILROAD TRACK, REMOVE (BY METRA)
 EXIST. METRA TRACK 2
 STA. EXIST METRA 2 210+59.38
 TO EXIST METRA 2 212+18.38 = 159 TRK. FT.
 TOTAL = 159 TRK. FT.

RAILROAD TRACK SHIFT ASSIST (BY CONTRACTOR)
 1 EACH FOR ABOVE CN TRACK SHIFTS
 TOTAL = 1 EA.

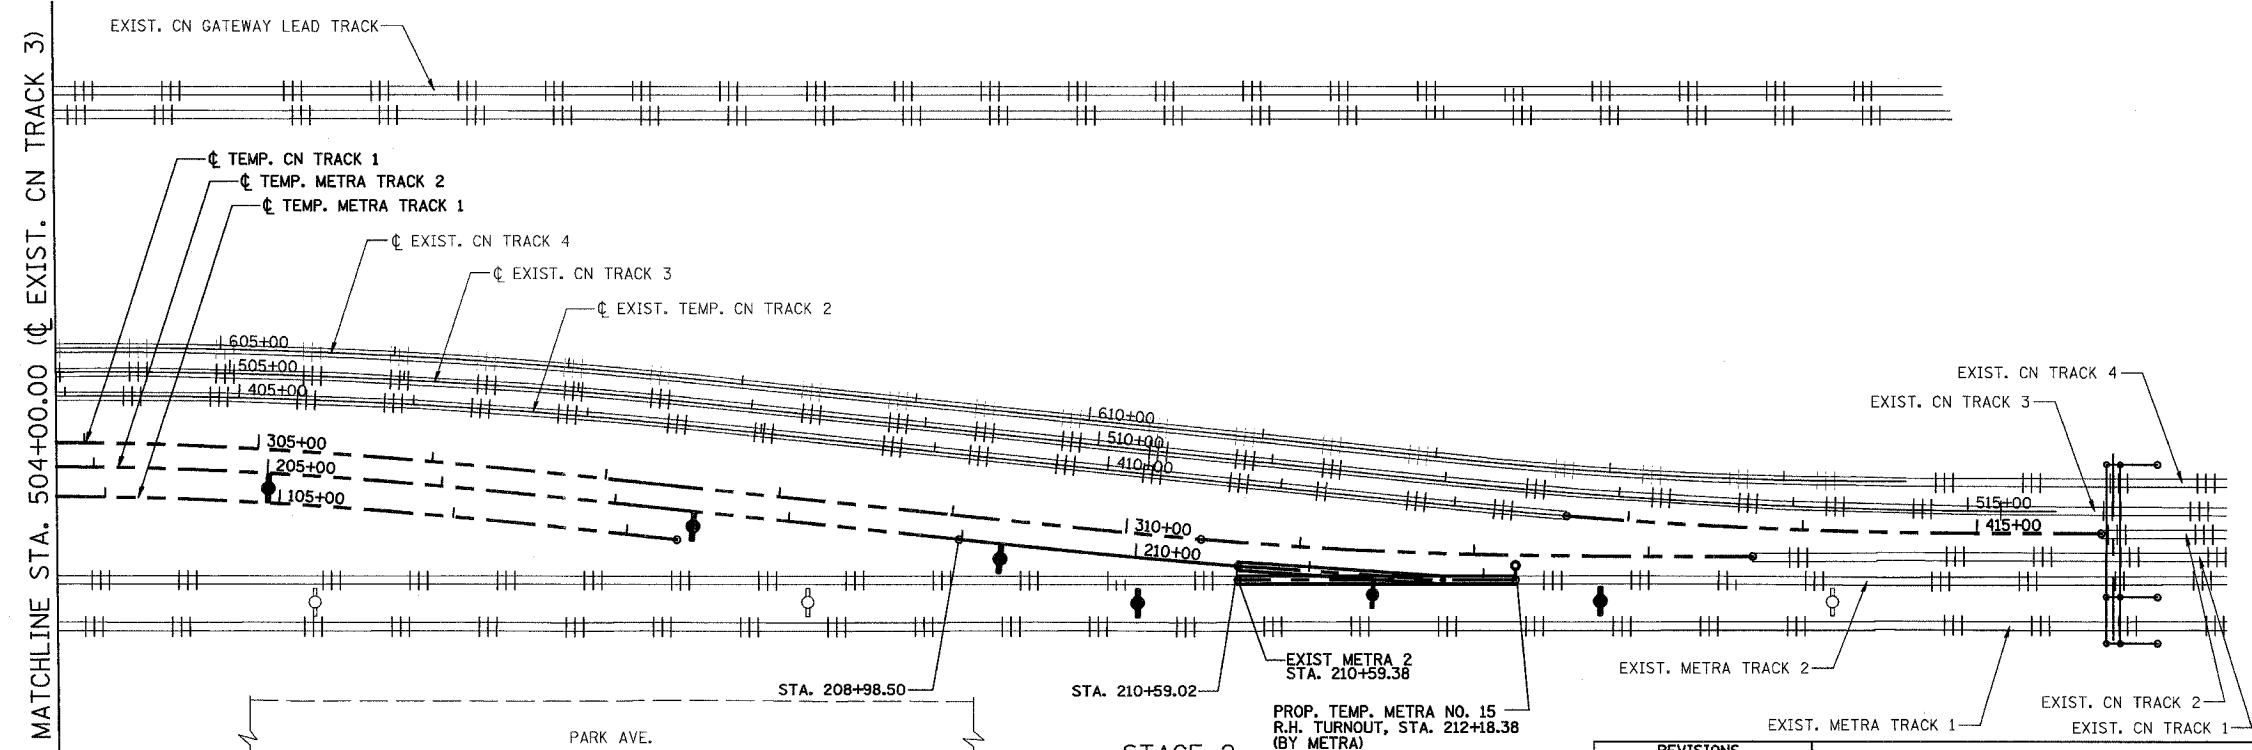

NOTES:
STAGE 2
 FOR STAGE 2 SUGGESTED TRACK CONSTRUCTION TASKS & SEQUENCING SEE SHEET 26.
 FOR AC/SCADA AND SIGNAL RELOCATION SEE METRA UTILITIES SHEETS.
 FOR SIGNAL CABLE RELOCATION SEE SIGNAL SHEETS.
 FOR LEGEND, SEE SHEET 21.

REVISIONS	
NAME	DATE
REZ	10/19/07

ILLINOIS DEPARTMENT OF TRANSPORTATION
 US RTE 6 FROM I-294 TO IL RTE 1
 METRA & CN OVER 159TH STREET

**TRACK CONSTRUCTION
 PLAN OF STAGE 2 WORK (SOUTH)**

SHT. 25 OF 88
 DATE 2/21/2008

DRAWN BY REZ
 CHECKED BY RMS

