

3/13/2008 2:09:46 PM

q:\17049\069\Track & Rail Main Contract\FINAL PLANS\stg6new\_1.dgn

ROUTE NO.	SECTION	COUNTY	TOTAL SHEETS	SHEET NO.
F.A.P. 351	2008-001VB	COOK	579	210
STA. TO STA.		FED. ROAD DIST. NO. 7 ILLINOIS FED. AID PROJECT		
CONTRACT NO. 60E10				

**RAILROAD TRACK, REMOVE (BY CONTRACTOR)**

TEMP. CN THOROUGHFARE TRACK TO BE REMOVED  
 STA. 797+46.91 TO STA. 801+58.43 = 412 TRK. FT.  
 TEMP. CN GATEWAY LEAD TRACK TO BE REMOVED  
 STA. 693+97.44 TO STA. 701+91.51 = 794 TRK. FT.  
 TOTAL = 1206 TRK. FT.

**RAILROAD TRACK, REMOVE (BY CN)**

TEMP. CN GATEWAY LEAD TRACK TO BE REMOVED  
 STA. 703+01.52 TO STA. 703+61.78 = 60 TRK. FT.  
 STA. 703+01.52 TO STA. 703+61.78 = 60 TRK. FT.  
 TOTAL = 120 TRK. FT.

**RAILROAD TRACK (BY CN)**

EXIST. CN THOROUGHFARE TRACK  
 STA. 1299+11.15 TO 1299+75.41 = 64 TRK. FT.  
 TOTAL = 64 TRK. FT.

**RAILROAD TRACK (BY CONTRACTOR)**

EXIST. CN GATEWAY LEAD TRACK  
 STA. 1799+04.17 TO 1802+39.16 = 335 TRK. FT.  
 TOTAL = 335 TRK. FT.

**REMOVAL AND DISPOSAL OF UNSUITABLE MATERIAL (BY CONTRACTOR)**

PERM. CN THOROUGHFARE TRACK  
 STA. 1299+11.15 TO 1300+86.41 = 200 CU. YD.  
 PERM. CN GATEWAY LEAD TRACK  
 STA. 1799+11.63 TO 1800+84.14 = 176 CU. YD.  
 PERM. METRA TRACK 1  
 STA. 896+62.74 TO 901+60.14 = 381 CU. YD.  
 PERM. METRA TRACK 2  
 STA. 1695+70.54 TO 1701+70.72 = 381 CU. YD.  
 TOTAL = 1138 CU. YD.

**RAILROAD TRACK SHIFT (BY CN)**

REALIGN PERM. CN THOROUGHFARE TRACK  
 STA. 1295+73.43 TO 1297+48.08  
 STA. 1300+57.24 TO 1301+58.84  
 REALIGN PERM. CN GATEWAY LEAD  
 STA. 1790+96.29 TO 1793+89.53  
 STA. 1803+49.29 TO 1804+16.36  
 STA. 1803+49.29 TO 1804+54.90

**RAILROAD TRACK SHIFT ASSIST (BY CONTRACTOR)**

1 EACH FOR ABOVE CN TRACK SHIFTS  
 TOTAL = 5 EA.

**NO. 10 TURNOUT (BY CN)**

CN THOROUGHFARE TRACK  
 STA. 1299+75.41, R.H.  
 STA. 1301+58.84, L.H.  
 = 1 EA.  
 = 1 EA.  
 TOTAL = 2 EA.

**RELOCATE NO. 10 TURNOUT (BY CN)**

CN GATEWAY LEAD TRACK  
 STA. 1802+38.99, R.H.  
 = 1 EA.  
 TOTAL = 1 EA.

**REMOVE NO. 10 TURNOUT (BY CN)**


CN THOROUGHFARE TRACK  
 STA. 1301+58.84, R.H.  
 = 1 EA.  
 TOTAL = 1 EA.

**BALLAST (BY CONTRACTOR)**

PERM. METRA TRACK 1  
 STA. 896+62.74 TO 907+37.02 = 1035 TON  
 PERM. METRA TRACK 2  
 STA. 1695+70.54 TO 1707+50.36 = 1035 TON  
 PERM. CN THOROUGHFARE TRACK  
 STA. 1299+11.15 TO 1300+86.41 = 553 TON  
 PERM. CN GATEWAY LEAD TRACK  
 STA. 1799+11.63 TO 1800+84.14 = 516 TON  
 TOTAL = 3139 TON

**SUBBALLAST (BY CONTRACTOR)**

PERM. METRA TRACK 1  
 STA. 896+62.74 TO 901+60.14 = 484 TON  
 PERM. METRA TRACK 2  
 STA. 1695+70.54 TO 1701+70.72 = 483 TON  
 PERM. CN THOROUGHFARE TRACK  
 STA. 1299+11.15 TO 1300+86.41 = 135 TON  
 PERM. CN GATEWAY LEAD TRACK  
 STA. 1799+04.17 TO 1800+84.27 = 131 TON  
 TOTAL = 1233 TON

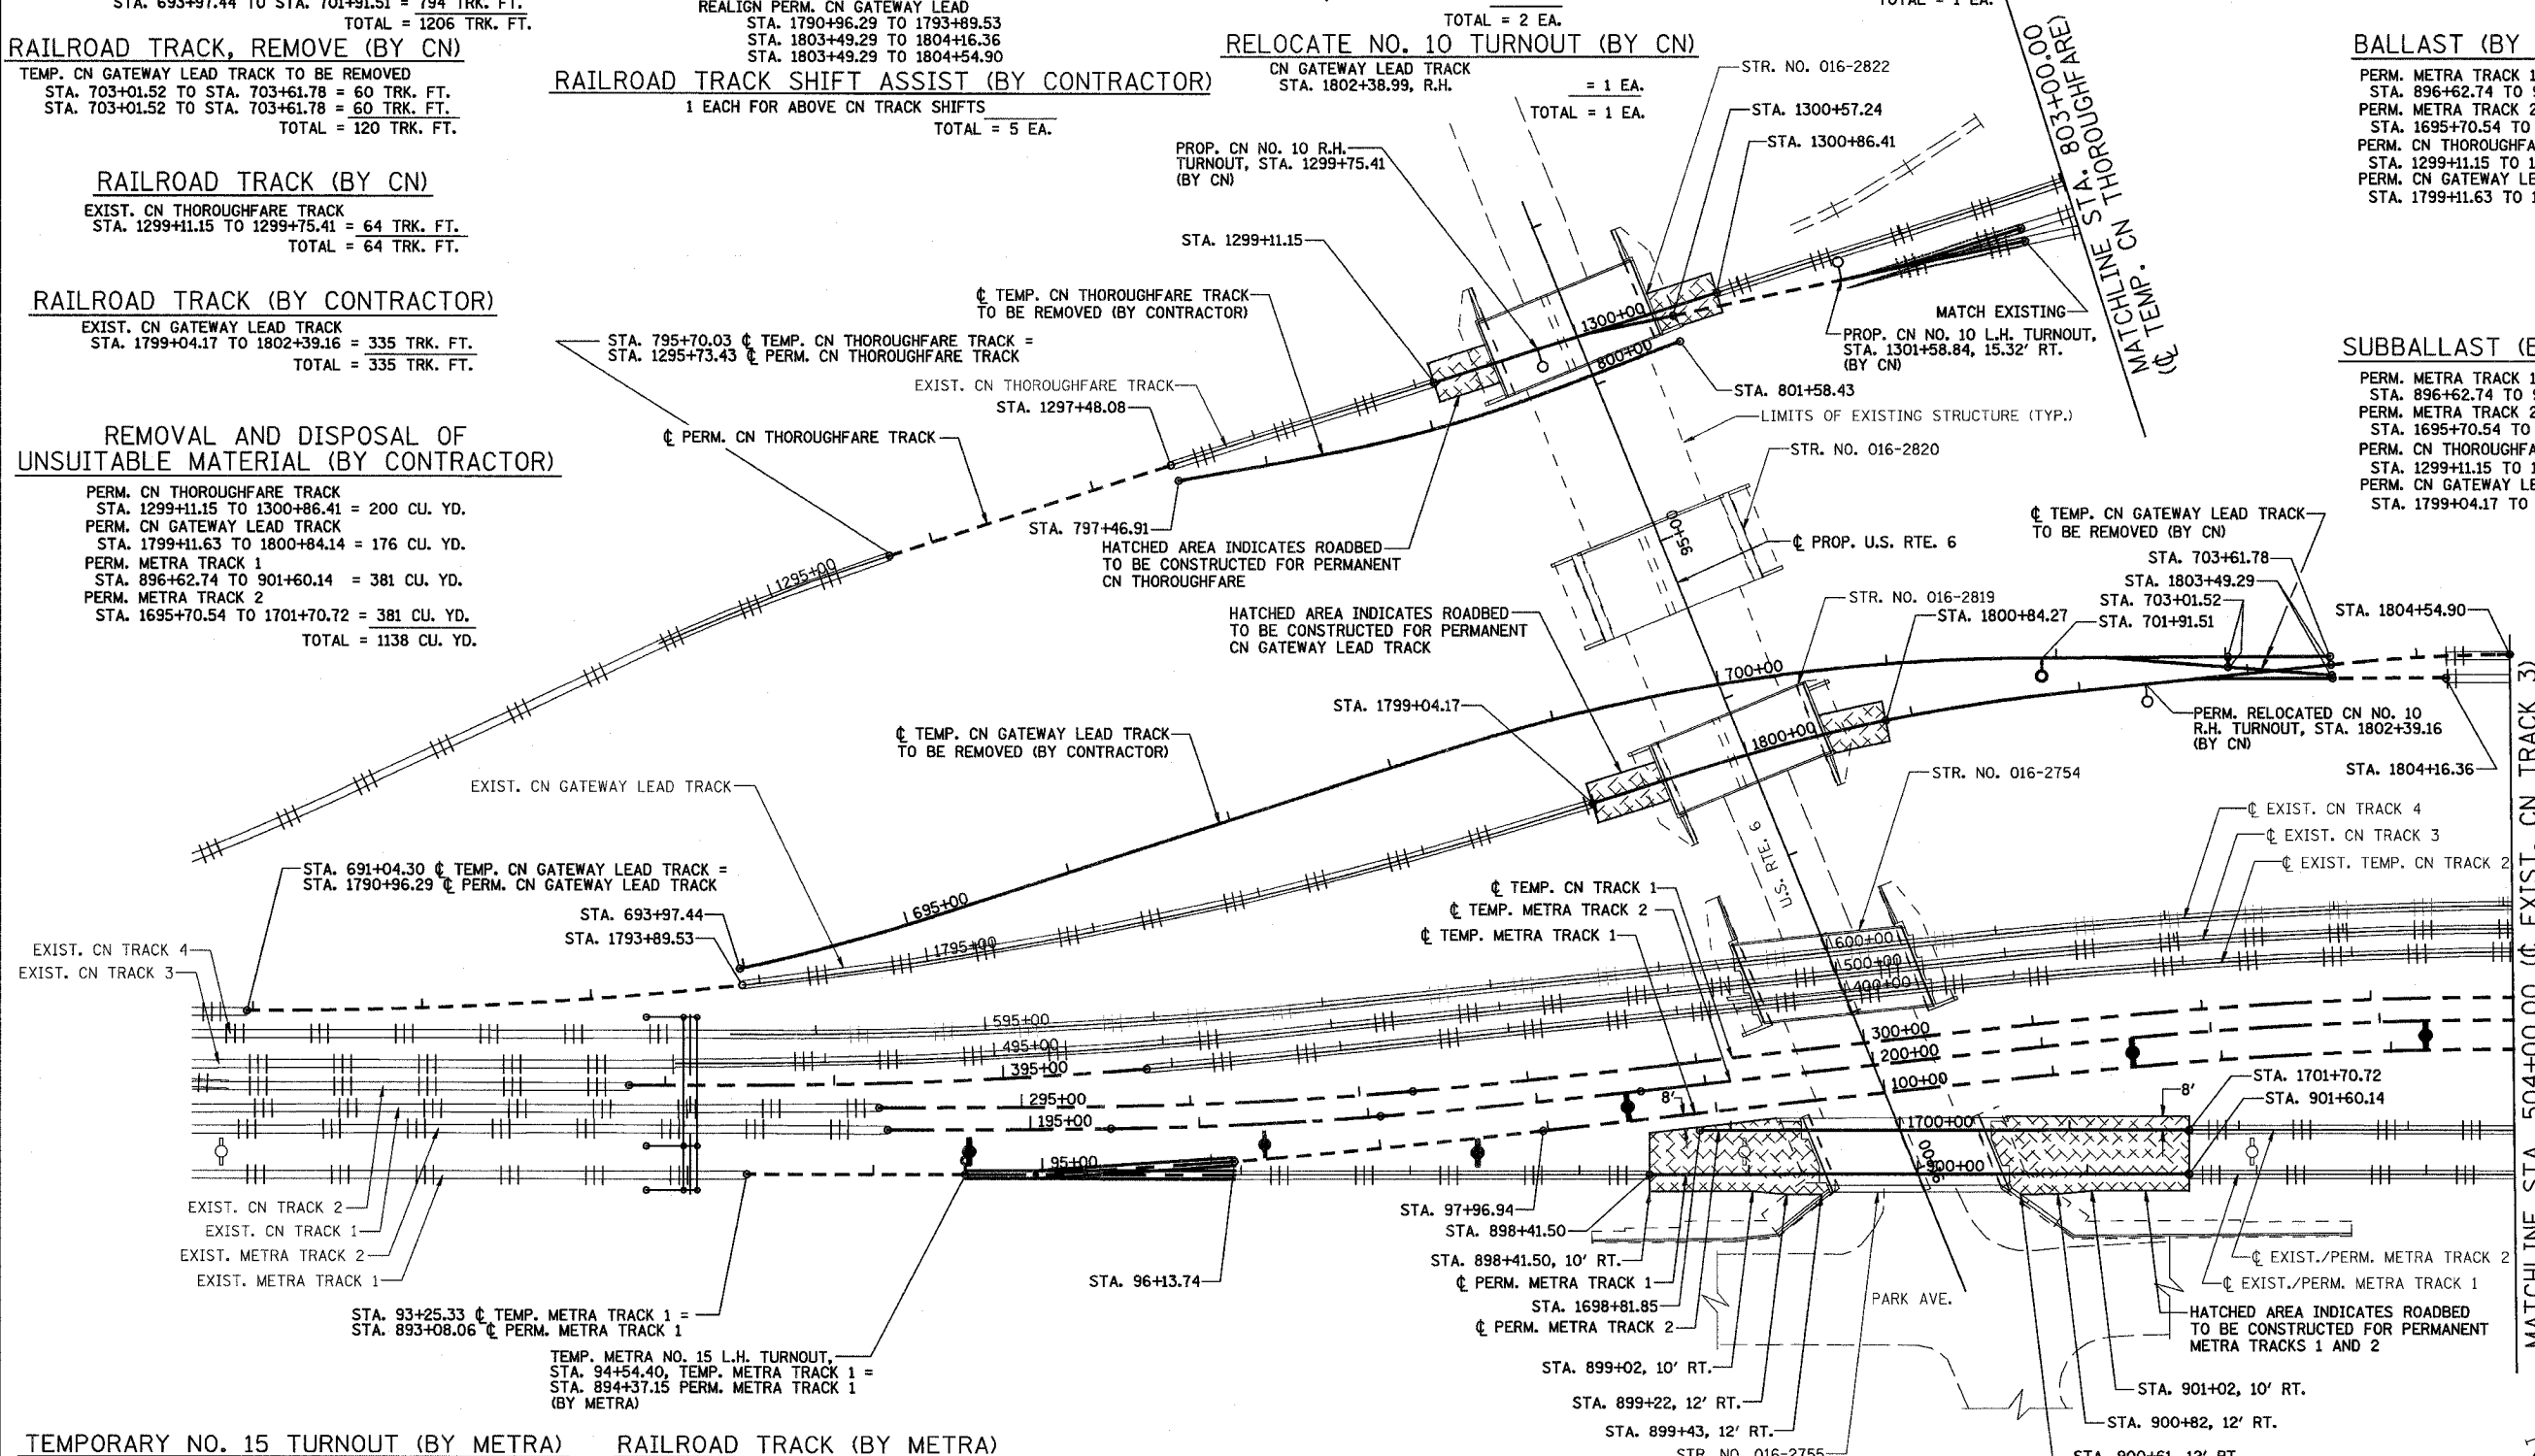

**TEMPORARY NO. 15 TURNOUT (BY METRA)**

METRA TRACK 1  
 STA. 94+54.40, L.H.  
 = 1 EA.  
 TOTAL = 1 EA.

**RAILROAD TRACK, REMOVE (BY METRA)**

TEMP. METRA TRACK 1 TO BE REMOVED  
 STA. 94+54.40 TO STA. 96+13.74 = 159 TRK. FT.  
 TOTAL = 159 TRK. FT.

**RAILROAD TRACK (BY METRA)**

PERM. METRA TRACK 1  
 STA. 898+41.50 TO STA. 901+60.14 = 319 TRK. FT.  
 PERM. METRA TRACK 2  
 STA. 1698+81.85 TO STA. 1701+70.72 = 289 TRK. FT.  
 TOTAL = 608 TRK. FT.

**RAILROAD TRACK SHIFT (BY METRA)**

REALIGN TEMP. METRA TRACK 1  
 STA. 96+13.74 TO 97+96.94  
 REALIGN PERM. METRA TRACK 1  
 STA. 893+08.06 TO 894+37.15

**STAGE 6**

NOTES:  
 FOR STAGE 6 SUGGESTED TRACK CONSTRUCTION TASKS & SEQUENCING SEE SHEET 38.  
 FOR AC/SCADA AND SIGNAL RELOCATION SEE METRA UTILITIES SHEETS.  
 FOR SIGNAL CABLE RELOCATION SEE SIGNAL SHEETS.  
 FOR LEGEND, SEE SHEET 21.

**STAGE 6 WORK SUMMARY**

CONSTRUCT PORTIONS OF METRA 1 AND 2, CN THOROUGHFARE, AND GATEWAY LEAD TRACKS  
 INSTALL METRA 1 TURNOUTS AND RECONSTRUCT PERMANENT METRA 1 CATENARY SYSTEM

REVISIONS	
NAME	DATE
REZ	10/19/07

ILLINOIS DEPARTMENT OF TRANSPORTATION  
 IUS RTE 6 FROM I-294 TO IL RTE 1  
 METRA & CN OVER 159TH STREET  
 TRACK CONSTRUCTION  
 PLAN OF STAGE 6 WORK (NORTH)  
 SHT. 36 OF 88  
 DATE 2/21/2008  
 DRAWN BY REZ  
 CHECKED BY RMS