

ROUTE NO.	SECTION	COUNTY	TOTAL SHEETS	SHEET NO.
F.A.P. 351	2008-001VB	COOK	579	213
STA.		TO STA.		
FED. ROAD DIST. NO. 7		ILLINOIS	FED. AID PROJECT	
CONTRACT NO. 60E10				

RAILROAD TRACK, REMOVE (BY METRA)
 TEMP. METRA TRACK 1 TO BE REMOVED
 STA. 96+13.74 TO STA. 99+03.00 = 289 TRK. FT.
 TEMP. METRA TRACK 2 TO BE REMOVED
 STA. 195+47.84 TO STA. 197+07.18 = 159 TRK. FT.
 TOTAL = 448 TRK. FT.


RAILROAD TRACK SHIFT (BY METRA)
 REALIGN PERM. METRA TRACK 2
 STA. 1694+01.96 TO 1695+33.96

TEMPORARY NO. 15 TURNOUT (BY METRA)
 METRA TRACK 2
 STA. 195+47.84, L.H. = 1 EA.
 TOTAL = 1 EA.

RAILROAD TRACK, REMOVE (BY CONTRACTOR)
 TEMP. METRA TRACK 1 TO BE REMOVED
 STA. 99+03.00 TO STA. 103+73.00 = 470 TRK. FT.
 TOTAL = 470 TRK. FT.

RAILROAD TRACK (BY METRA)
 PERM. METRA TRACK 2
 STA. 1696+93.09 TO 1698+81.85 = 189 TRK. FT.
 PERM. METRA TRACK 1
 STA. 894+37.15 TO 895+96.34 = 159 TRK. FT.
 TOTAL = 348 TRK. FT.

REMOVE NO. 15 TURNOUT (BY METRA)
 TEMP. METRA TRACK 1
 STA. 94+54.40, L.H. = 1 EA.
 TOTAL = 1 EA.

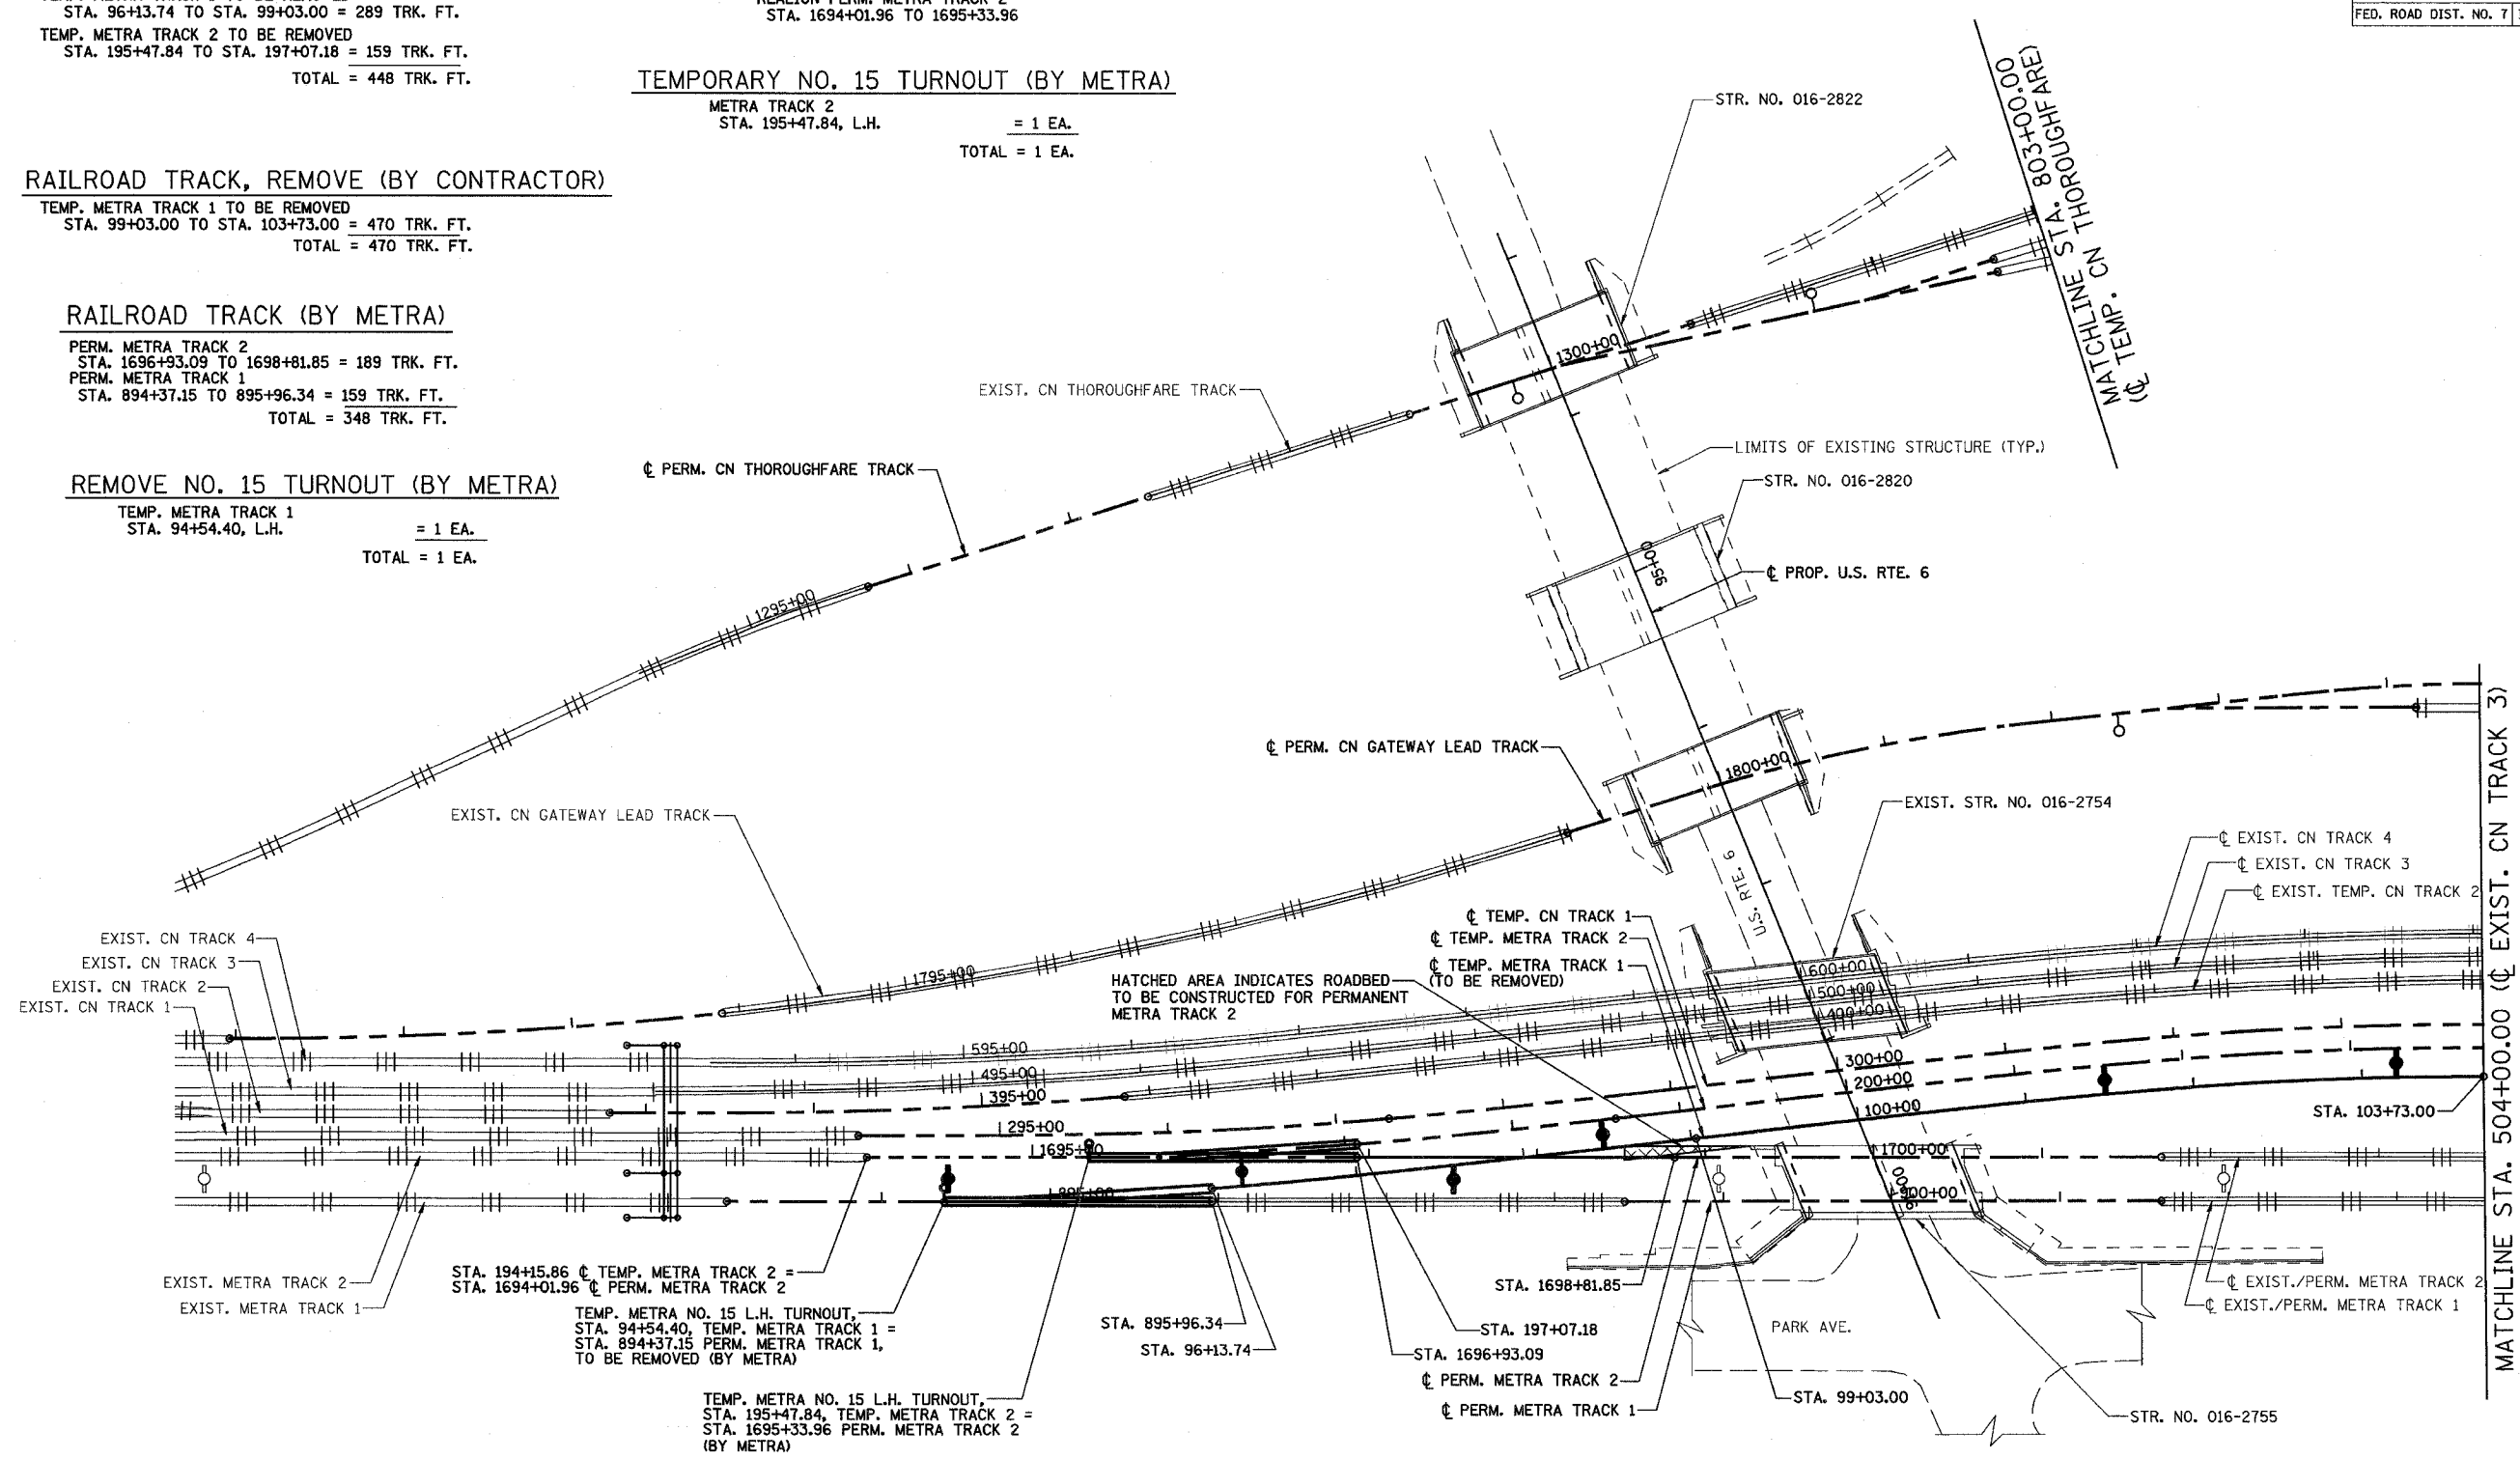

STAGE 7

NOTES:
 FOR STAGE 7 SUGGESTED TRACK CONSTRUCTION TASKS & SEQUENCING SEE SHEET 41.
 FOR AC/SCADA AND SIGNAL RELOCATION SEE METRA UTILITIES SHEETS.
 FOR SIGNAL CABLE RELOCATION SEE SIGNAL SHEETS.
 FOR LEGEND, SEE SHEET 21.

STAGE 7 WORK SUMMARY	
REMOVE TURNOUTS AND RUNAROUND FOR METRA 1	
CONSTRUCT PORTIONS OF METRA 2	
INSTALL TURNOUTS AND RECONSTRUCT PERMANENT METRA 2 CATENARY SYSTEM	

REVISIONS	
NAME	DATE
REZ	10/19/07

ILLINOIS DEPARTMENT OF TRANSPORTATION
 US RTE 6 FROM I-294 TO IL RTE 1
 METRA & CN OVER 159TH STREET

**TRACK CONSTRUCTION
 PLAN OF STAGE 7 WORK (NORTH)**

SHT. 39 OF 88
 DATE 2/21/2008

DRAWN BY REZ
 CHECKED BY RMS

3/13/2008 2:09:47 PM q:\17\049\069\Track & Rail Main Contract\FINAL PLANS\stg6new_1.dgn