

ROUTE NO.	SECTION	COUNTY	TOTAL SHEETS	SHEET NO
F.A.P. 351	2008-001VB	COOK	579	222
STA.	TO STA.			
FED. ROAD DIST. NO. 7	ILLINOIS	FED. AID PROJECT		
CONTRACT NO. 60E10				

**RAILROAD TRACK, REMOVE (BY CONTRACTOR)**

EXIST. CN TRACK 4 TO BE REMOVED  
 STA. 596+80.47 TO STA. 604+05.20 = 725 TRK. FT.  
 TOTAL = 725 TRK. FT.

**RAILROAD TRACK SHIFT (BY CN)**


REALIGN EXIST. CN TRACK 3 TO  
 EXIST. TEMP CN TRACK 2  
 STA. 2993+06.71 TO STA. 2998+10.34  
 REALIGN EXIST. CN TRACK 4 TO  
 EXIST. TEMP. CN TRACK 3  
 STA. 3993+44.93 TO STA. 3998+48.34  
 REALIGN EXIST. CN TRACK 2 FROM  
 50 MPH ALIGNMENT TO 20 MPH ALIGNMENT  
 STA. 3000+19.45 TO STA. 3008+30.77

**RAILROAD TRACK SHIFT ASSIST (BY CONTRACTOR)**

1 EACH FOR ABOVE CN TRACK SHIFTS  
 TOTAL = 3 EA.

3/13/2008 2:09:52 PM

q:\17049\069\Track & Rail Main Contract\FINAL PLANS\stg\new\_1.dgn

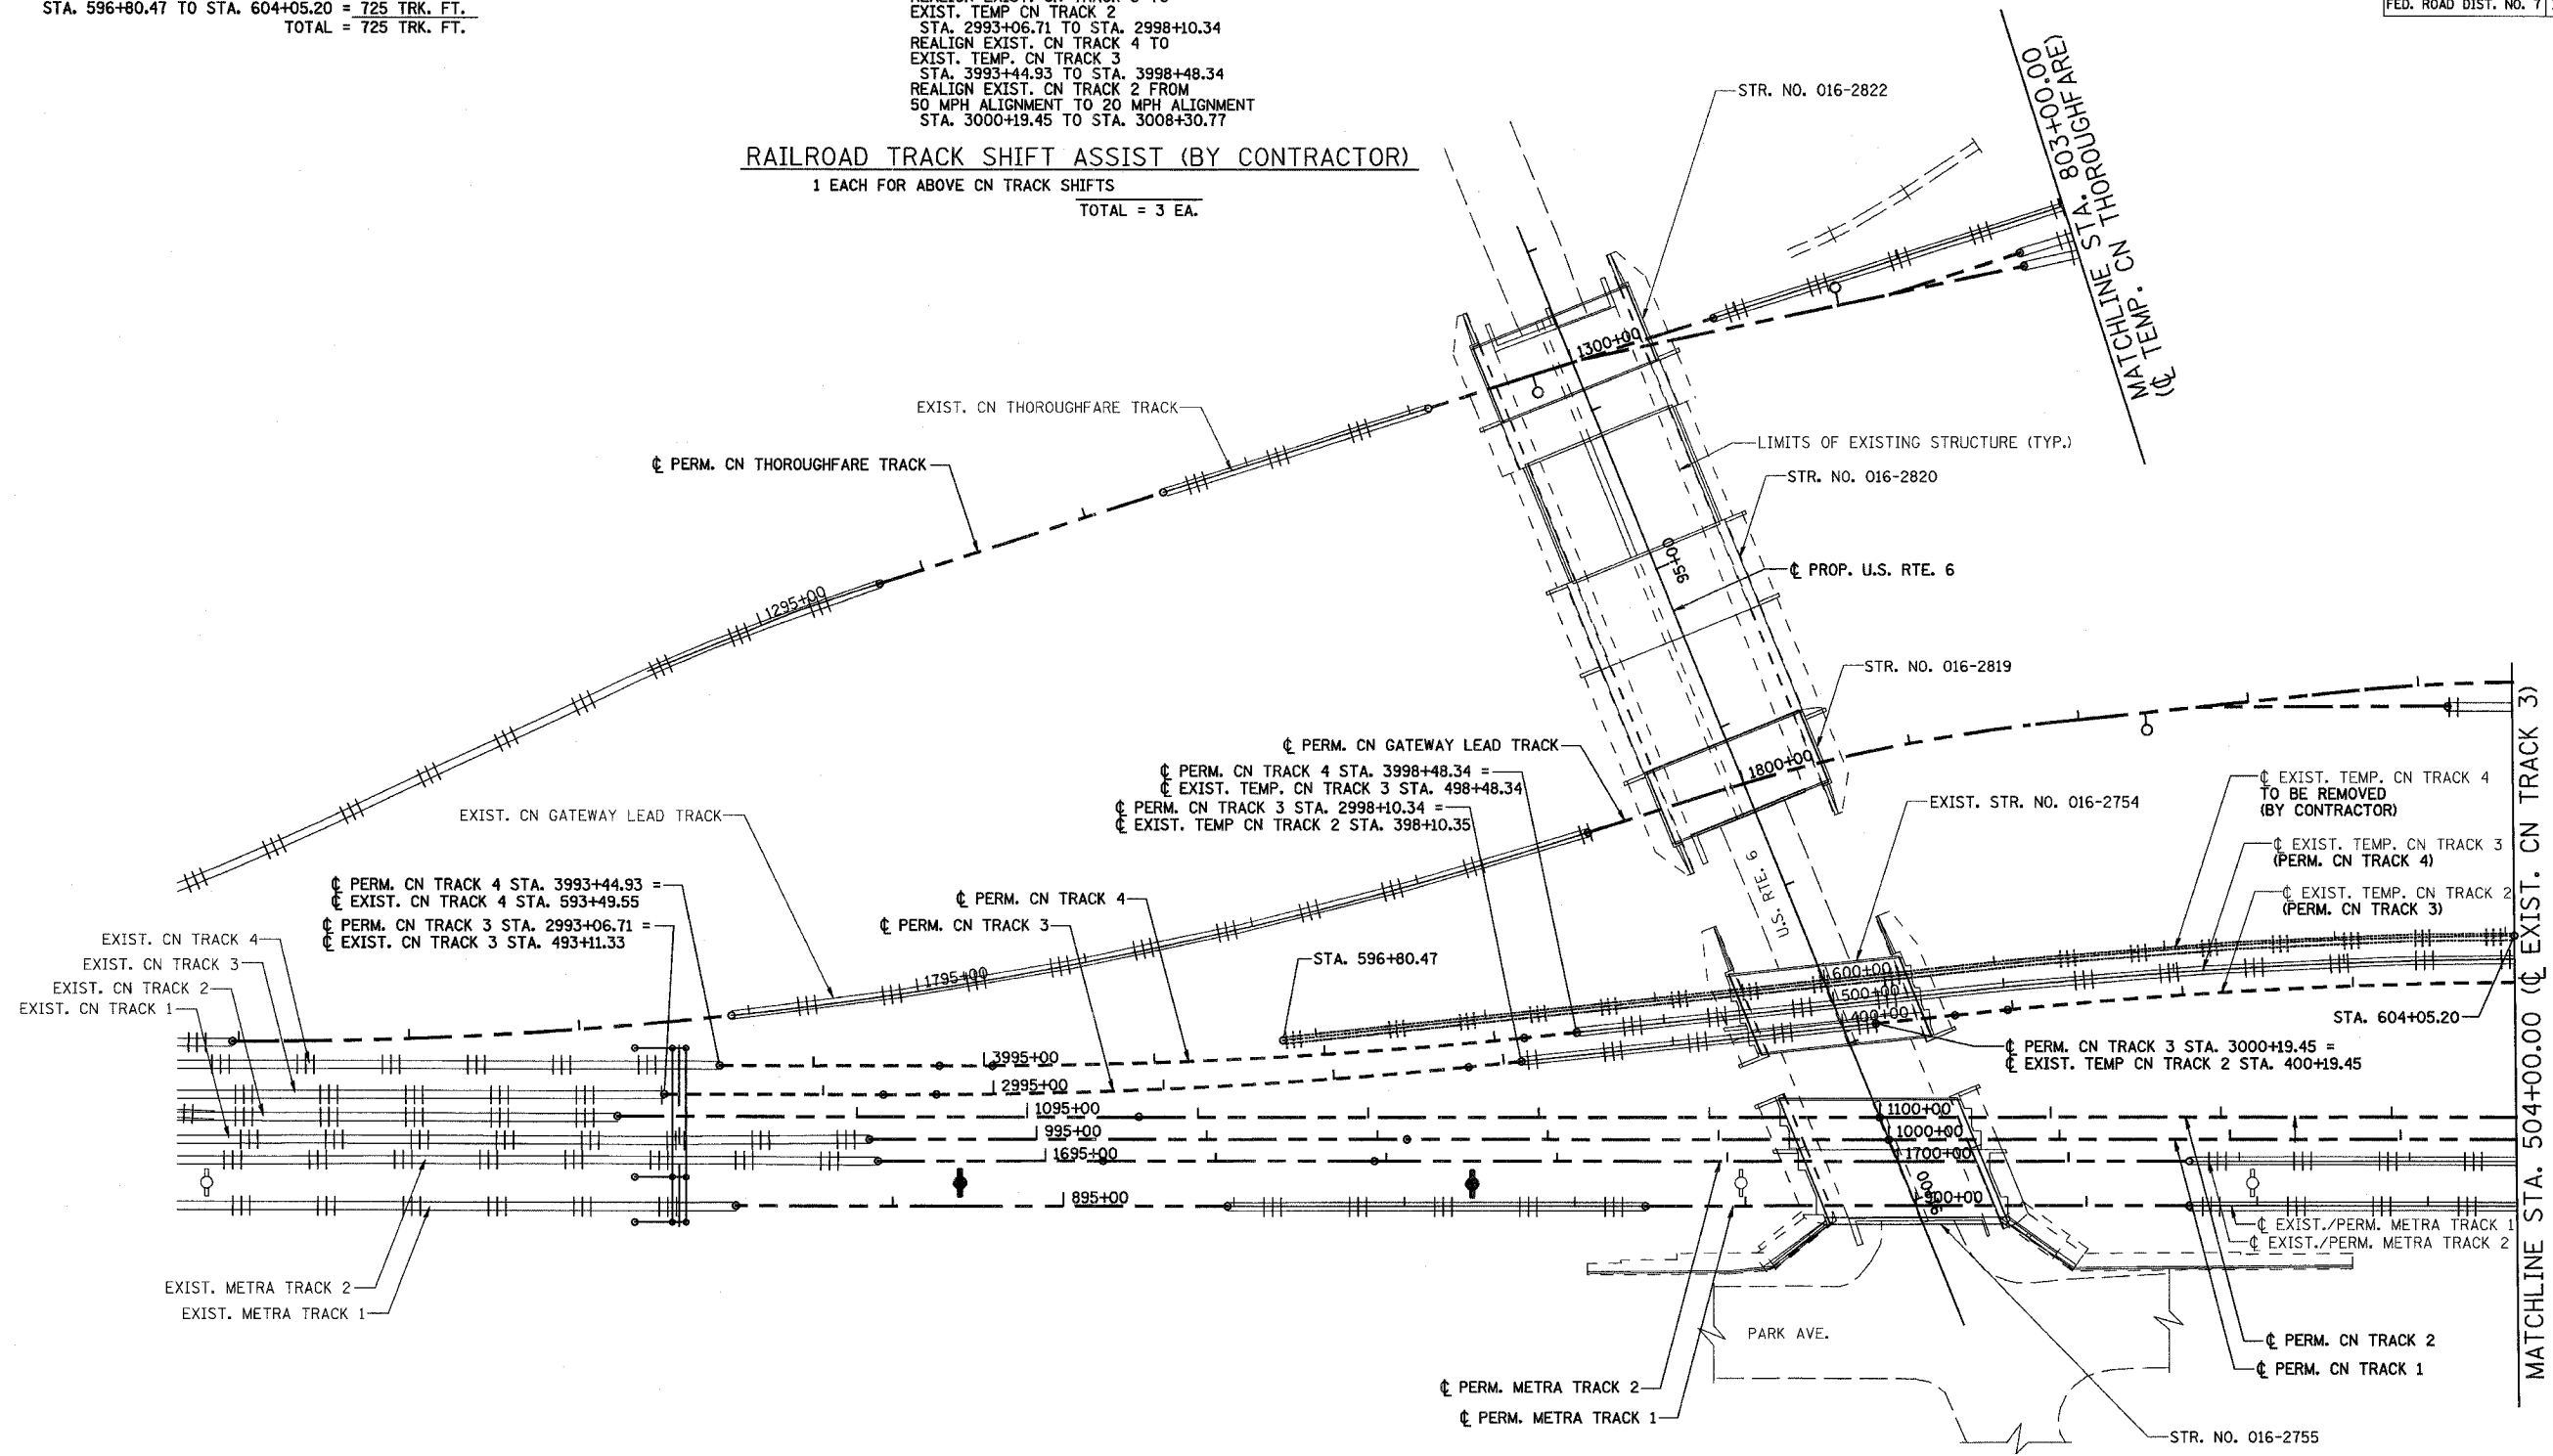

**STAGE 10**

**NOTES:**  
 FOR STAGE 10 SUGGESTED TRACK CONSTRUCTION TASKS & SEQUENCING SEE SHEET 50.  
 FOR AC/SCADA AND SIGNAL RELOCATION SEE METRA UTILITIES SHEETS.  
 FOR SIGNAL CABLE RELOCATION SEE SIGNAL SHEETS.  
 FOR LEGEND, SEE SHEET 21.

**STAGE 10 WORK SUMMARY**

CUT AND THROW EXIST. CN TRACK 3 OVER TO EXIST. CN TRACK 2  
 CUT AND THROW EXIST. CN TRACK 4 OVER TO EXIST. CN TRACK 3  
 LINE AND SURFACE NEW CN TRACK 3 AND 4 TO 20 MPH

REVISIONS	
NAME	DATE
REZ	10/19/07

ILLINOIS DEPARTMENT OF TRANSPORTATION  
 US RTE 6 FROM I-294 TO IL RTE 1  
 METRA & CN OVER 159TH STREET  
 TRACK CONSTRUCTION  
 PLAN OF STAGE 10 WORK (NORTH)  
 SHT. 48 OF 88  
 DATE 2/21/2008  
 DRAWN BY REZ  
 CHECKED BY RMS

MATCHLINE STA. 504+00.00 (EXIST. CN TRACK 3)