


ROUTE NO.	SECTION	COUNTY	TOTAL SHEETS	SHEET NO.
F.A.P. 351	2008-001VB	COOK	579	225
STA.		TO STA.		
FED. ROAD DIST. NO. 7		ILLINOIS	FED. AID PROJECT	

CONTRACT NO. 60E10

3/13/2008 2:09:53 PM  
q:\17049\069\Track & Rail Main Contract\FINAL PLANS\stg-f\_new\_1.dgn

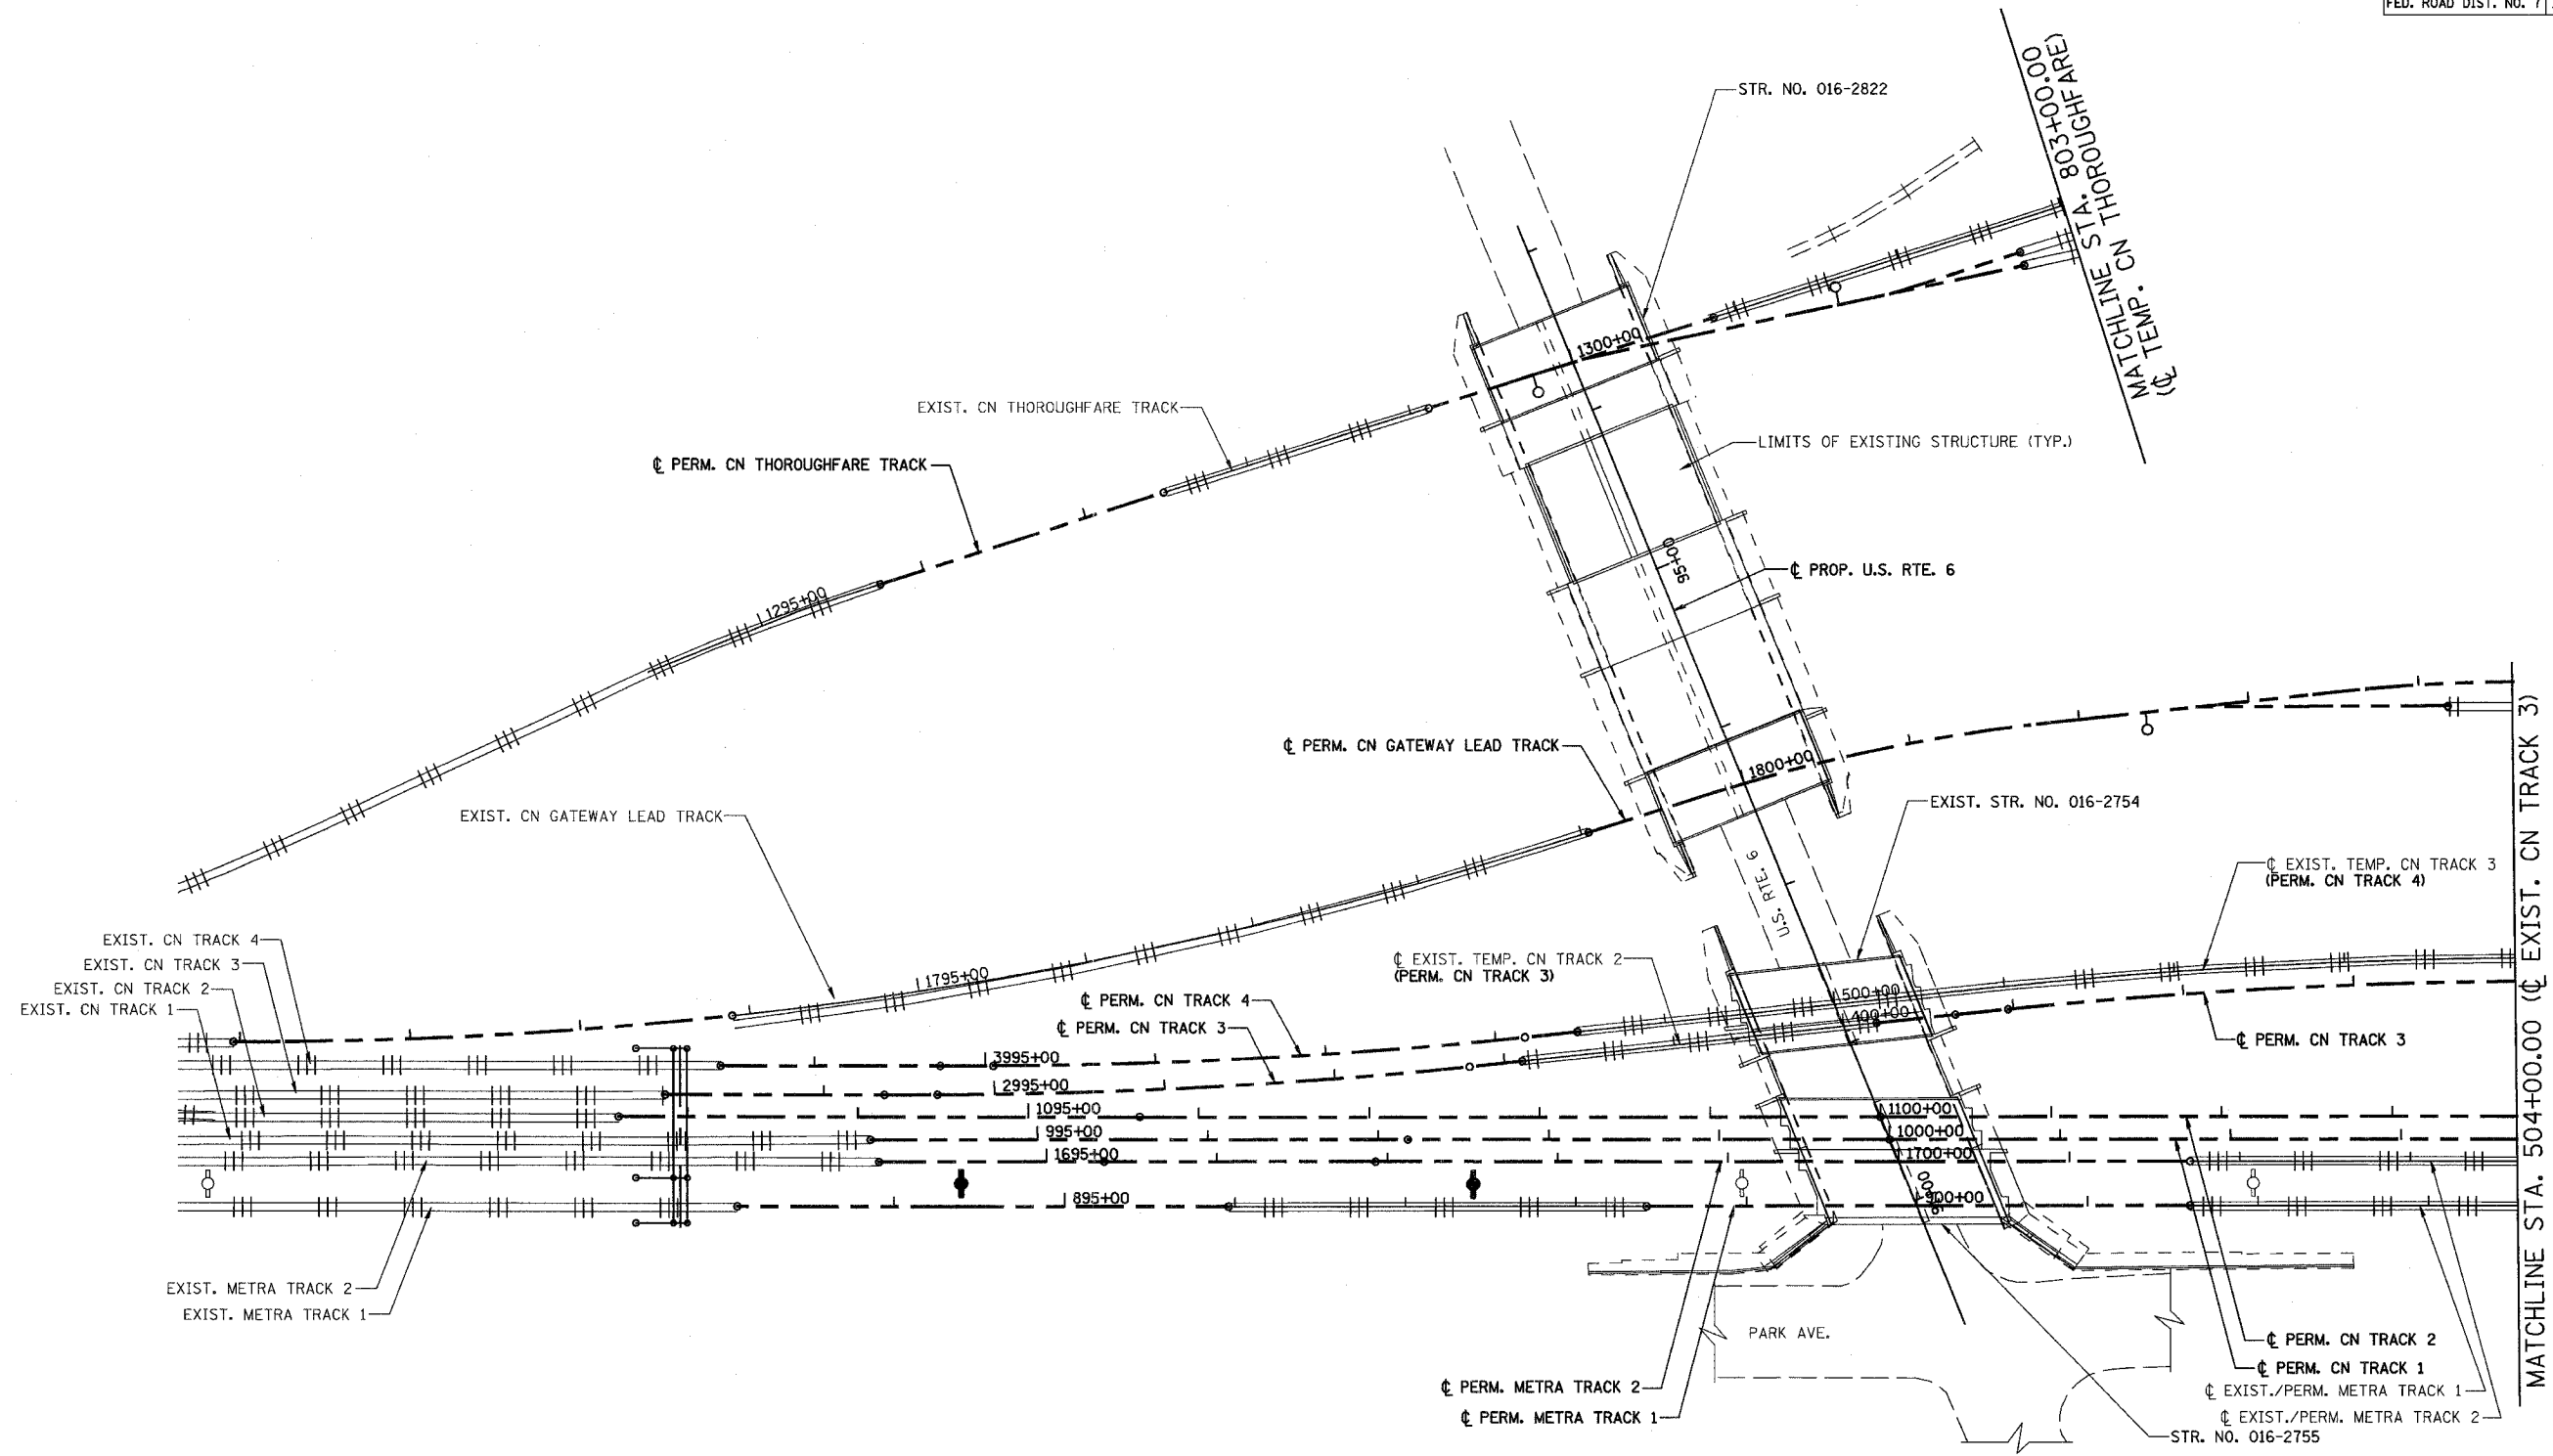

**FINAL ALIGNMENT**  
NOTES:  
FOR LEGEND, SEE SHEET 18.

REVISIONS	
NAME	DATE
REZ	10/19/07

ILLINOIS DEPARTMENT OF TRANSPORTATION  
US RTE 6 FROM I-294 TO IL RTE 1  
METRA & CN OVER 159TH STREET

**TRACK CONSTRUCTION  
FINAL ALIGNMENT**

SHT. 51 OF 88  
DATE 2/21/2008

DRAWN BY REZ  
CHECKED BY RMS

