


3/13/2008 2:04:54 PM

q:\17049_069\Track & Rail Main Contract\FINAL PLANS\lej-metra-.tdgn

| | | | | |
|---|------------|-----------------|--------------|--------------------|
| ROUTE NO. | SECTION | COUNTY | TOTAL SHEETS | SHEET NO |
| F.A.P. 351 | 2008-001VB | COOK | 579 | 228 |
| STA. 150 | | TO STA. 160 170 | | CONTRACT NO. 60E10 |
| FED. ROAD DIST. NO. 7 ILLINOIS FED. AID PROJECT | | | | |

SCALE
 HORZ.: 1"=10'
 VERT.: 1"=10'

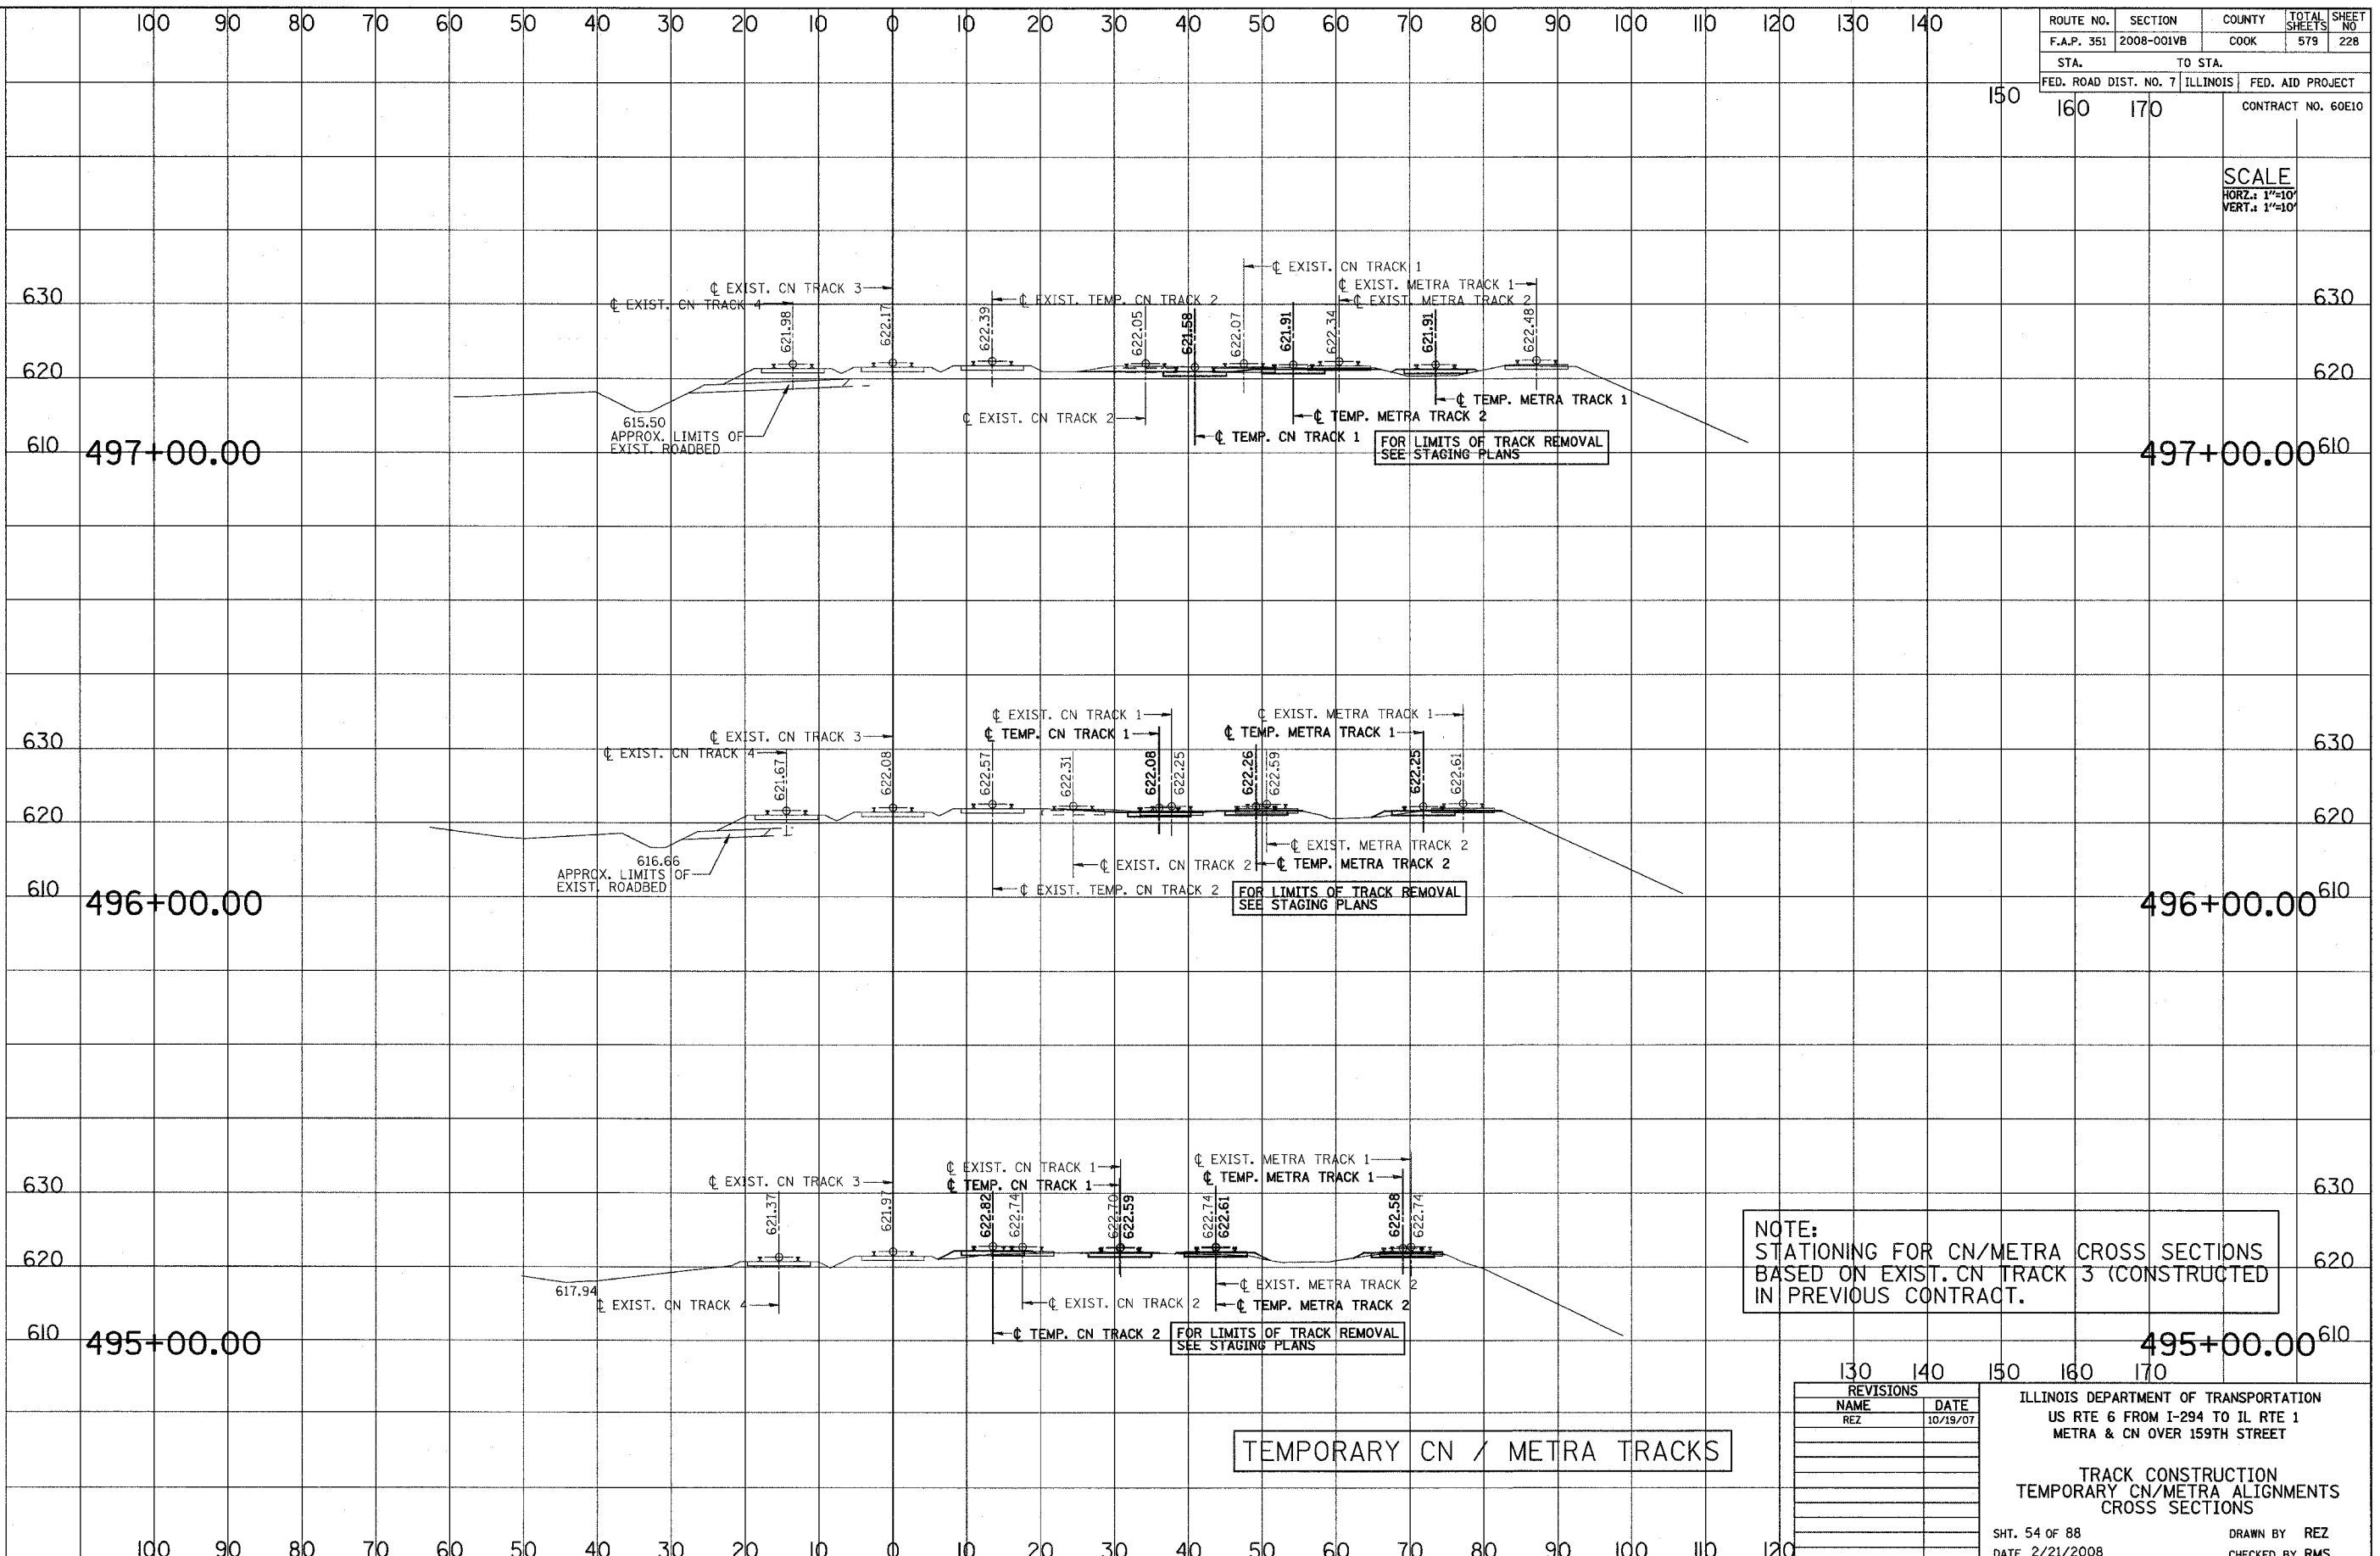

NOTE:
 STATIONING FOR CN/METRA CROSS SECTIONS
 BASED ON EXIST. CN TRACK 3 (CONSTRUCTED
 IN PREVIOUS CONTRACT.

TEMPORARY CN / METRA TRACKS

| REVISIONS | |
|-----------|----------|
| NAME | DATE |
| REZ | 10/19/07 |
| | |
| | |
| | |
| | |
| | |
| | |
| | |
| | |

ILLINOIS DEPARTMENT OF TRANSPORTATION
 US RTE 6 FROM I-294 TO IL RTE 1
 METRA & CN OVER 159TH STREET

TRACK CONSTRUCTION
 TEMPORARY CN/METRA ALIGNMENTS
 CROSS SECTIONS

SHT. 54 OF 88
 DATE 2/21/2008

DRAWN BY REZ
 CHECKED BY RMS