


3/13/2008 2:09:55 PM

q:\17049\069\Track & Rail Main Contract\FINAL PLANS\lay-metra.t.dgn

ROUTE NO.	SECTION	COUNTY	TOTAL SHEETS	SHEET NO.
F.A.P. 351	2008-001VB	COOK	579	233
STA. TO STA.		FED. ROAD DIST. NO. 7 ILLINOIS FED. AID PROJECT		
150 160 170		CONTRACT NO. 60E10		

SCALE
 HORZ.: 1"=10'
 VERT.: 1"=10'

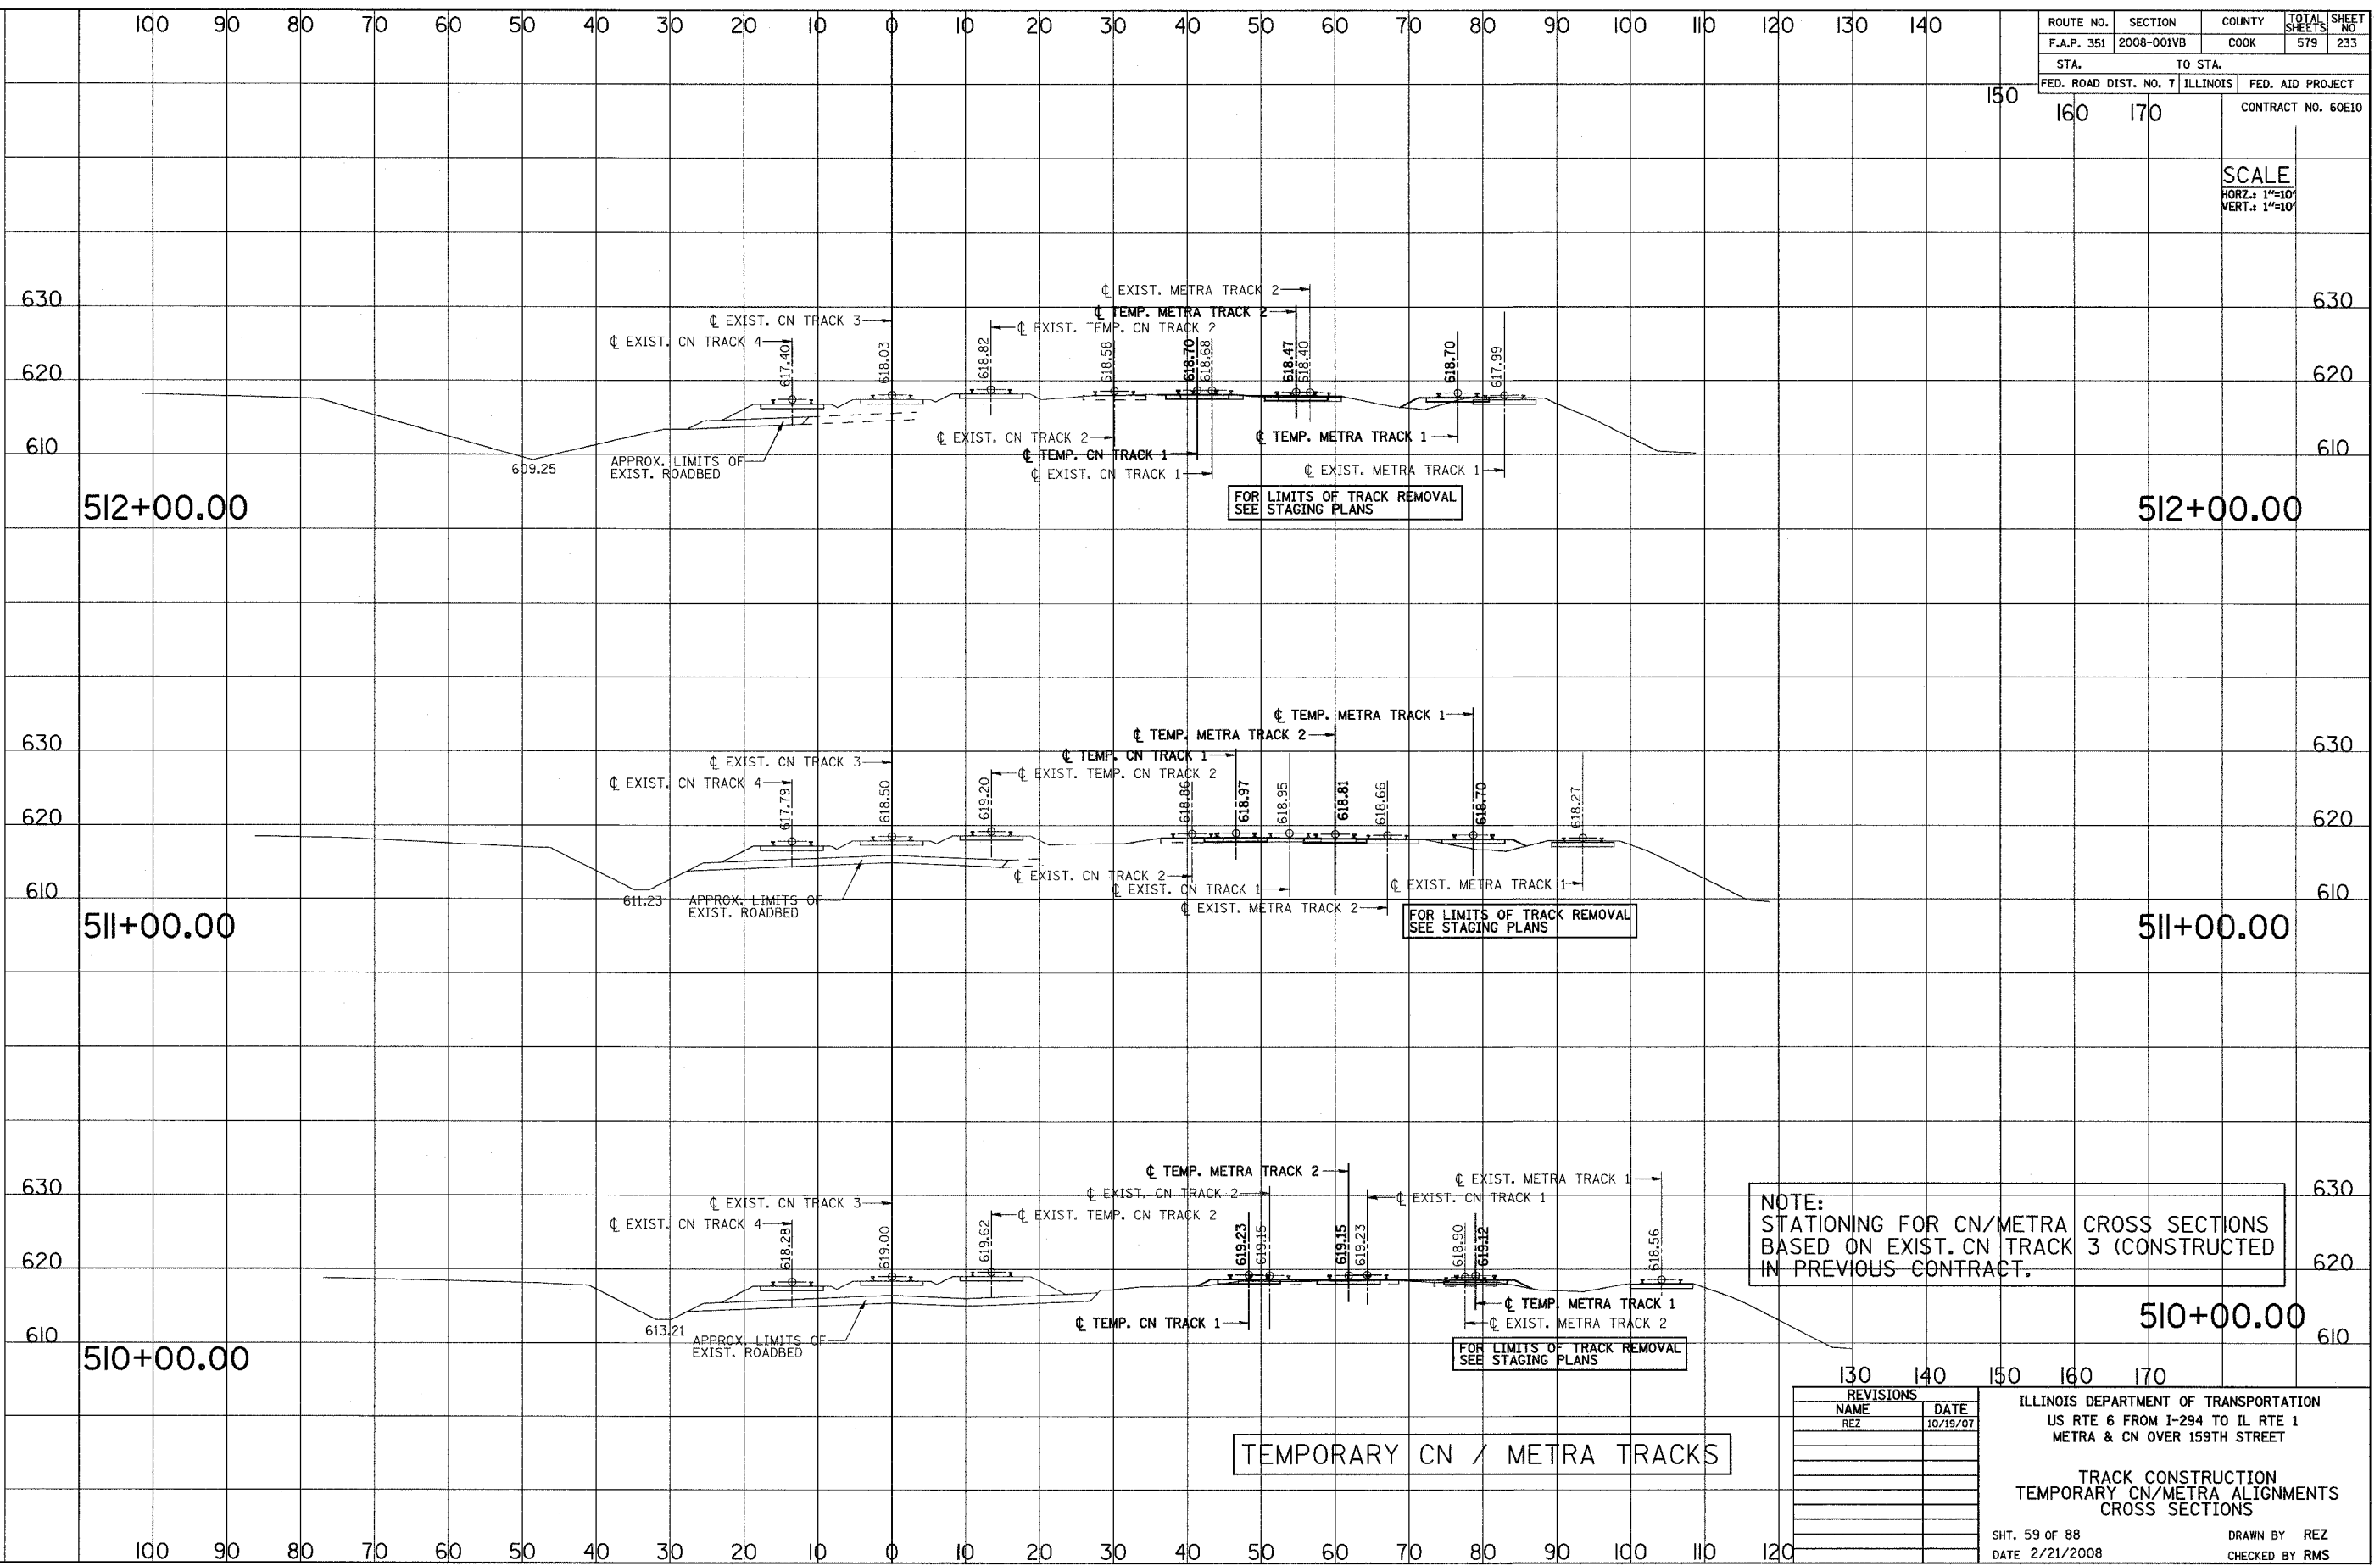

NOTE:
 STATIONING FOR CN/METRA CROSS SECTIONS
 BASED ON EXIST. CN TRACK 3 (CONSTRUCTED
 IN PREVIOUS CONTRACT.

TEMPORARY CN / METRA TRACKS

REVISIONS	
NAME	DATE
REZ	10/19/07

ILLINOIS DEPARTMENT OF TRANSPORTATION
 US RTE 6 FROM I-294 TO IL RTE 1
 METRA & CN OVER 159TH STREET

TRACK CONSTRUCTION
 TEMPORARY CN/METRA ALIGNMENTS
 CROSS SECTIONS

SHT. 59 OF 88
 DATE 2/21/2008

DRAWN BY REZ
 CHECKED BY RMS