


3/13/2008 2:09:58 PM

q:\17049\069\Track & Rail Main Contract\FINAL PLANS\lay-metra-f.dgn

ROUTE NO.	SECTION	COUNTY	TOTAL SHEETS	SHEET NO.
F.A.P. 351	2008-001VB	COOK	579	243
STA.		TO STA.		
170		180 190		
FED. ROAD DIST. NO. 7		ILLINOIS		FED. AID PROJECT
				CONTRACT NO. 60E10

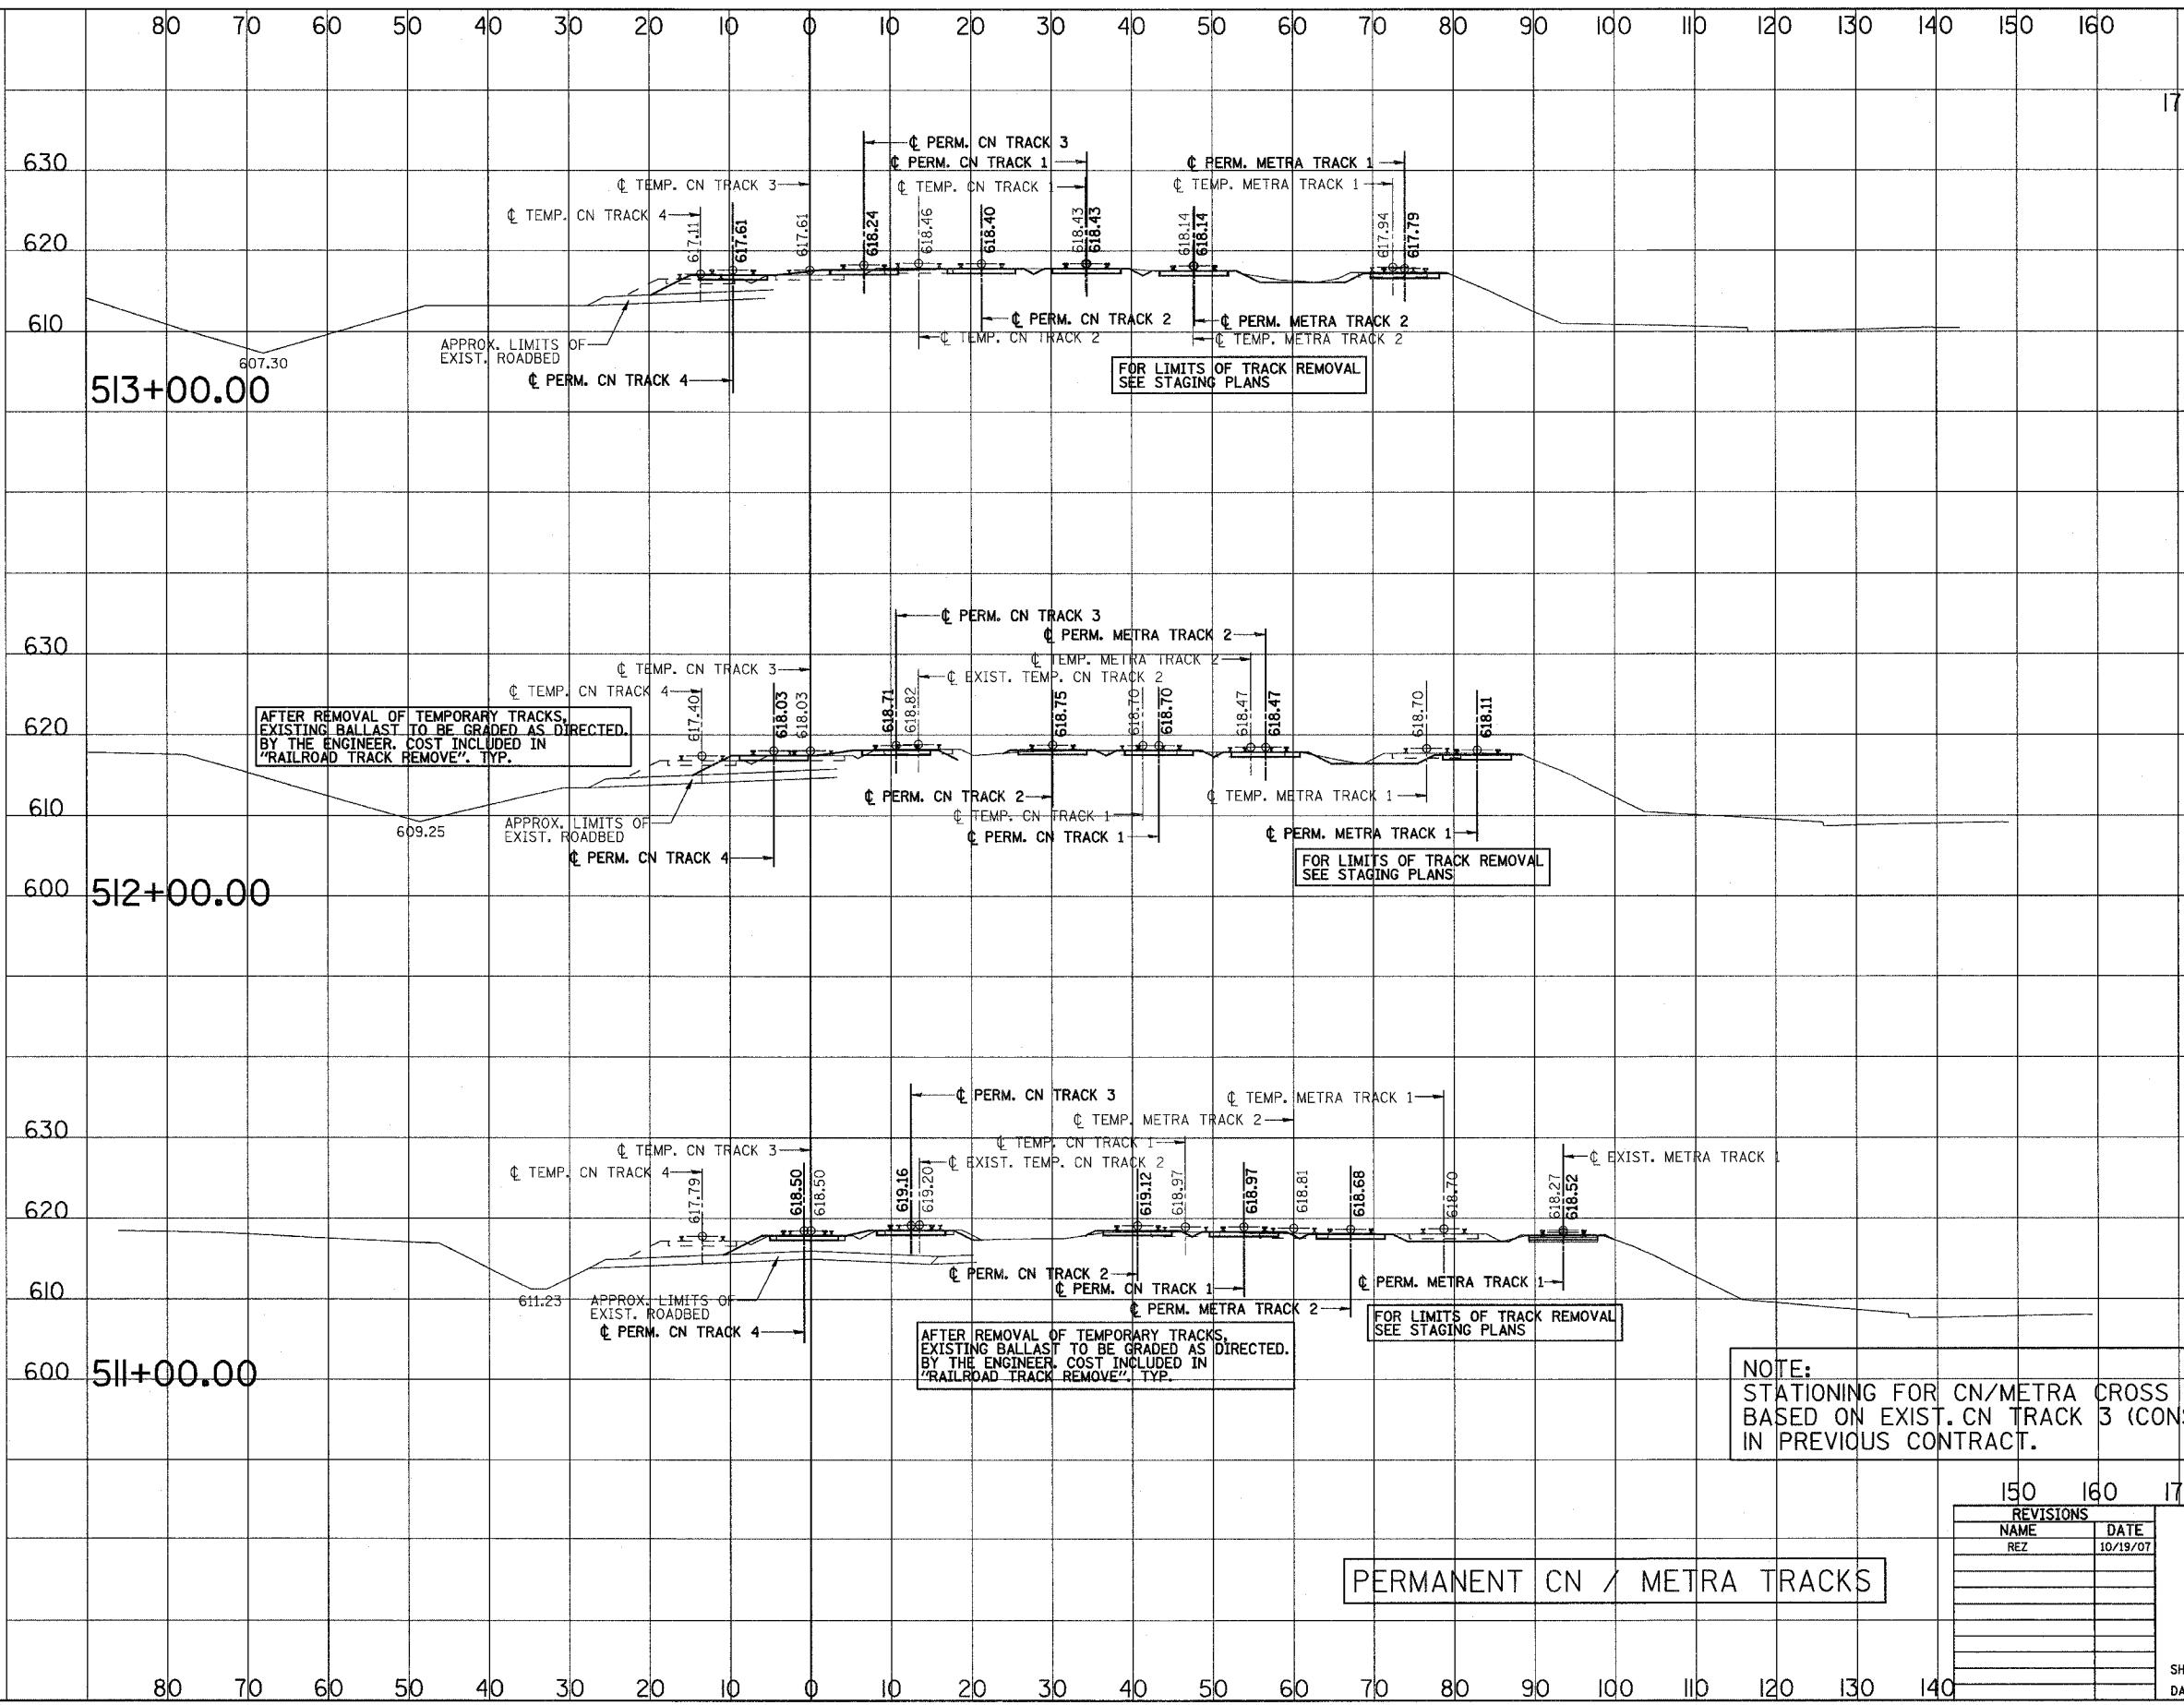

SCALE  
HORZ.: 1"=10'  
VERT.: 1"=10'

AFTER REMOVAL OF TEMPORARY TRACKS, EXISTING BALLAST TO BE GRADED AS DIRECTED BY THE ENGINEER. COST INCLUDED IN "RAILROAD TRACK REMOVE". TYP.

AFTER REMOVAL OF TEMPORARY TRACKS, EXISTING BALLAST TO BE GRADED AS DIRECTED BY THE ENGINEER. COST INCLUDED IN "RAILROAD TRACK REMOVE". TYP.

NOTE:  
STATIONING FOR CN/METRA CROSS SECTIONS BASED ON EXIST. CN TRACK 3 (CONSTRUCTED IN PREVIOUS CONTRACT.

PERMANENT CN / METRA TRACKS

REVISIONS	
NAME	DATE
REZ	10/19/07

ILLINOIS DEPARTMENT OF TRANSPORTATION  
US RTE 6 FROM I-294 TO IL RTE 1  
METRA & CN OVER 159TH STREET

TRACK CONSTRUCTION  
PERMANENT CN/METRA ALIGNMENTS  
CROSS SECTIONS

SHT. 69 OF 88  
DATE 2/21/2008

DRAWN BY REZ  
CHECKED BY RMS