


3/13/2008 2:10:00 PM

q:\17049\069\Track & Rail Main Contract\FINAL PLANS\lay\_gwey-.t.dgn

ROUTE NO.	SECTION	COUNTY	TOTAL SHEETS	SHEET NO.
F.A.P. 351	2008-001VB	COOK	579	248
STA.		TO STA.		
FED. ROAD DIST. NO. 7		ILLINOIS	FED. AID PROJECT	
120		130	CONTRACT NO. 60E10	

SCALE  
 HORZ.: 1"=10'  
 VERT.: 1"=10'

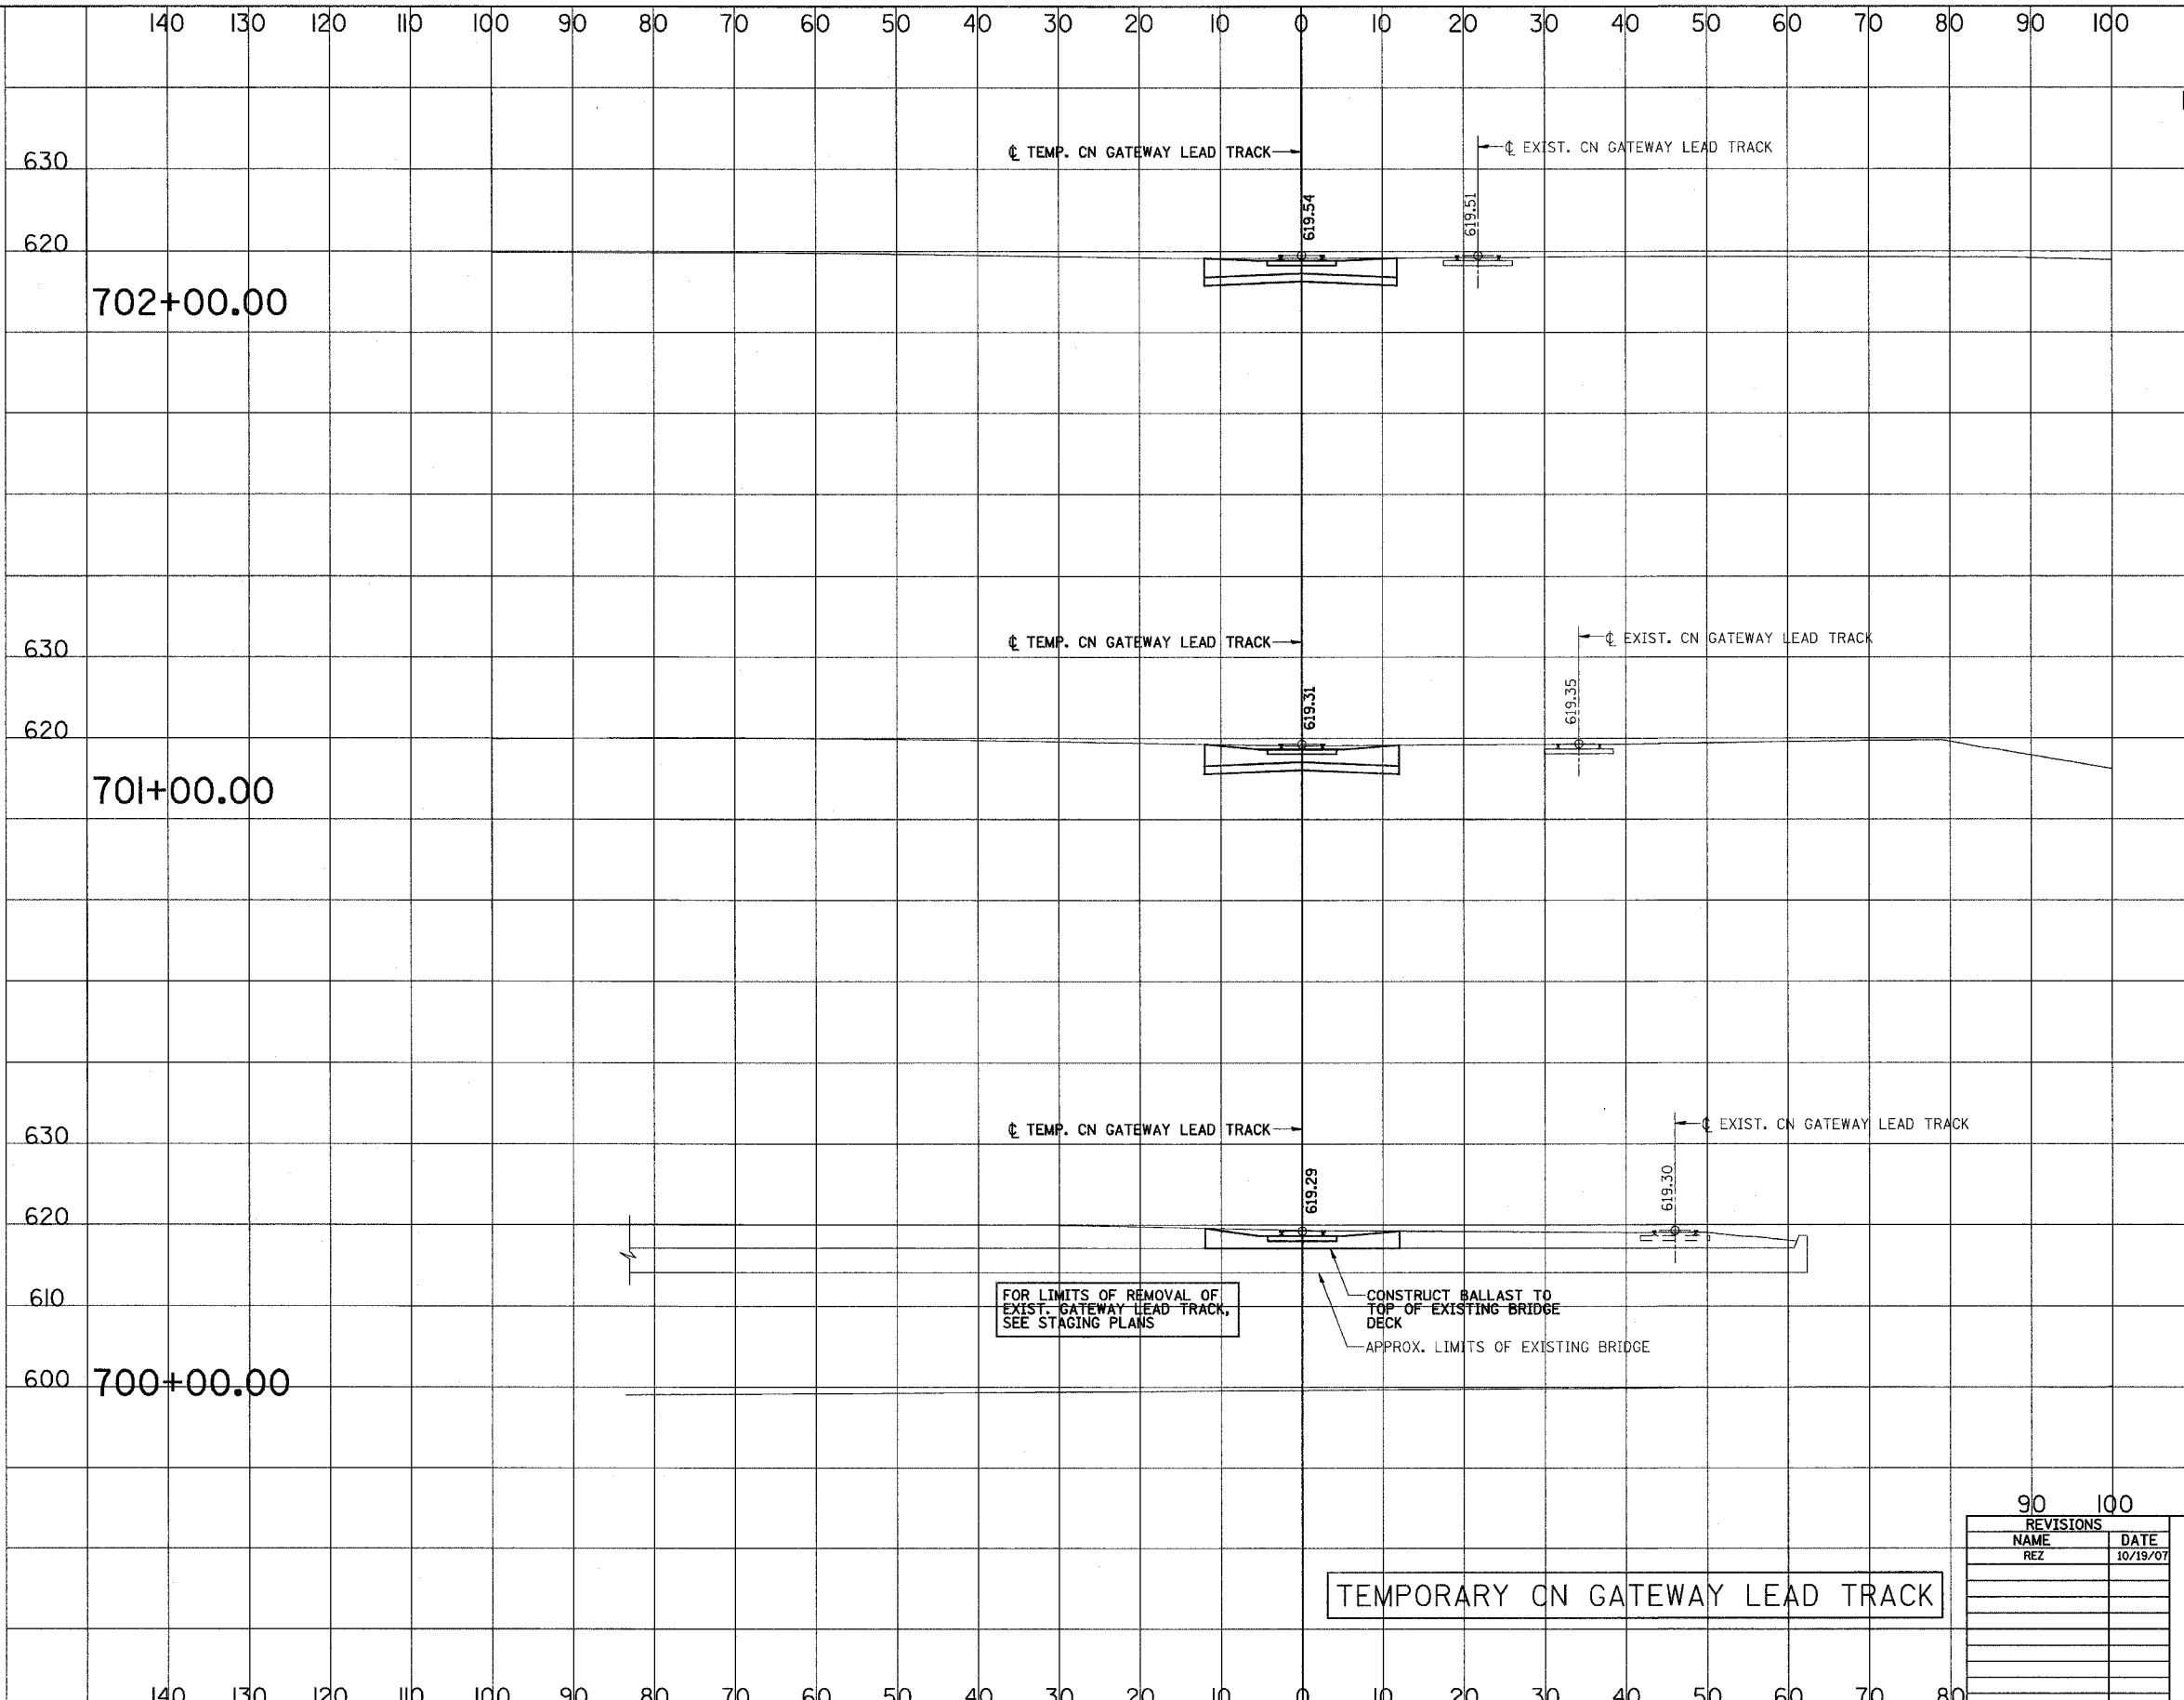

702+00.00

702+00.00

C = 74 F = 0

701+00.00

701+00.00

C = 80 F = 0

700+00.00

700+00.00

C = 53 F = 0

REVISIONS	
NAME	DATE
REZ	10/19/07

ILLINOIS DEPARTMENT OF TRANSPORTATION  
 US RTE 6 FROM I-294 TO IL RTE 1  
 METRA & CN OVER 159TH STREET

TRACK CONSTRUCTION  
 TEMPORARY CN GATEWAY LEAD TRACK  
 CROSS SECTIONS

SHT. 74 OF 88  
 DATE 2/21/2008

DRAWN BY REZ  
 CHECKED BY RMS

TEMPORARY CN GATEWAY LEAD TRACK